

0 200 400



SCALE: 1"=200'

- ▲ R.R. SPIKE FOUND
- 5/8" REBAR FOUND
UNLESS OTHERWISE NOTED
- 5/8" REBAR SET WITH I.D. CAP
I.D. CAP MARKED "BAKER 6938"



I CERTIFY THIS SURVEY TO BE CORRECT TO THE BEST OF MY KNOWLEDGE.

Donald C. Baker


DONALD C. BAKER P.S. 6938

DATE: JULY 14, 2008 - REVISED AUGUST 11, 2008

FDB\KES

FILE NAME: WORK4\S-349-08\MLD

MECHANIC TOWNSHIP
S.W. QTR. SECTION 19
T-8 N; R-6 W
HOLMES COUNTY, OHIO
SURVEYED FOR: ERVIN RABER

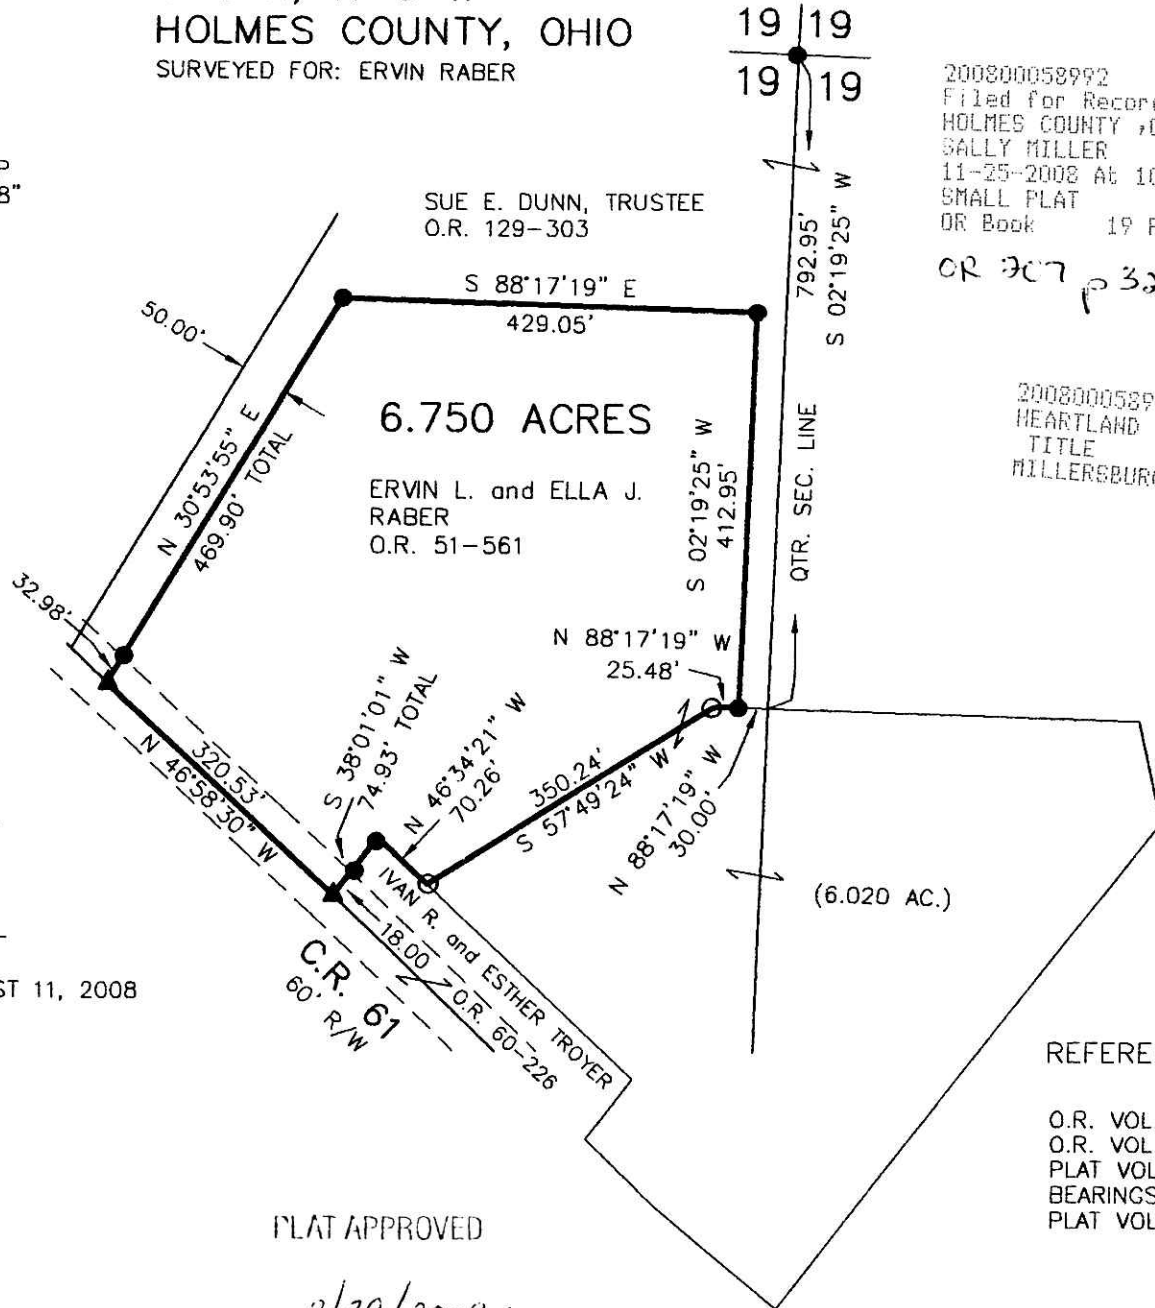

200800058992
Filed for Record in
HOLMES COUNTY, OH
SALLY MILLER
11-25-2008 At 10:18 am.
SMALL PLAT 40.00
OR Book 19 Page 1417 - 1417

CR 307 p 3235

200800058992
HEARTLAND
TITLE
MILLERSBURG OH

Instrument
200800058992 OR
Book Page
19 1417

REFERENCES

- O.R. VOL. 51 PAGE 561
- O.R. VOL. 129 PAGE 303
- PLAT VOL. 18 PAGE 432
- BEARINGS FROM
- PLAT VOL. 18 PAGE 432

PLAT APPROVED

8/29/2008

DONALD C. BAKER SURVEYING
138 N. CLAY STREET
MILLERSBURG, OHIO 44654
PH. 330-674-4788
FAX 330-674-6027