


RIPLEY TOWNSHIP
 S.E. QTR. SECTION 35
 T-18 N; R-14 W
 HOLMES COUNTY, OHIO


SURVEYED FOR: DENNIS SCHLABACH

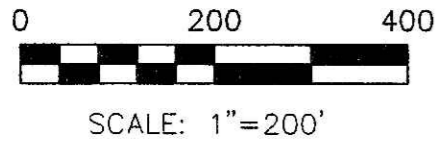

- 5/8" REBAR FOUND UNLESS OTHERWISE NOTED
- 5/8" REBAR WITH I.D. CAP SET I.D. CAP MARKED "BAKER 6938"

REFERENCES

- DEED VOL. 242 PAGE 256
- DEED VOL. 242 PAGE 613
- O.R. VOL. 161 PAGE 884
- O.R. VOL. 184 PAGE 2501
- O.R. VOL. 195 PAGE 1435
- BEARINGS FROM PLAT VOL. 12 PAGE 124

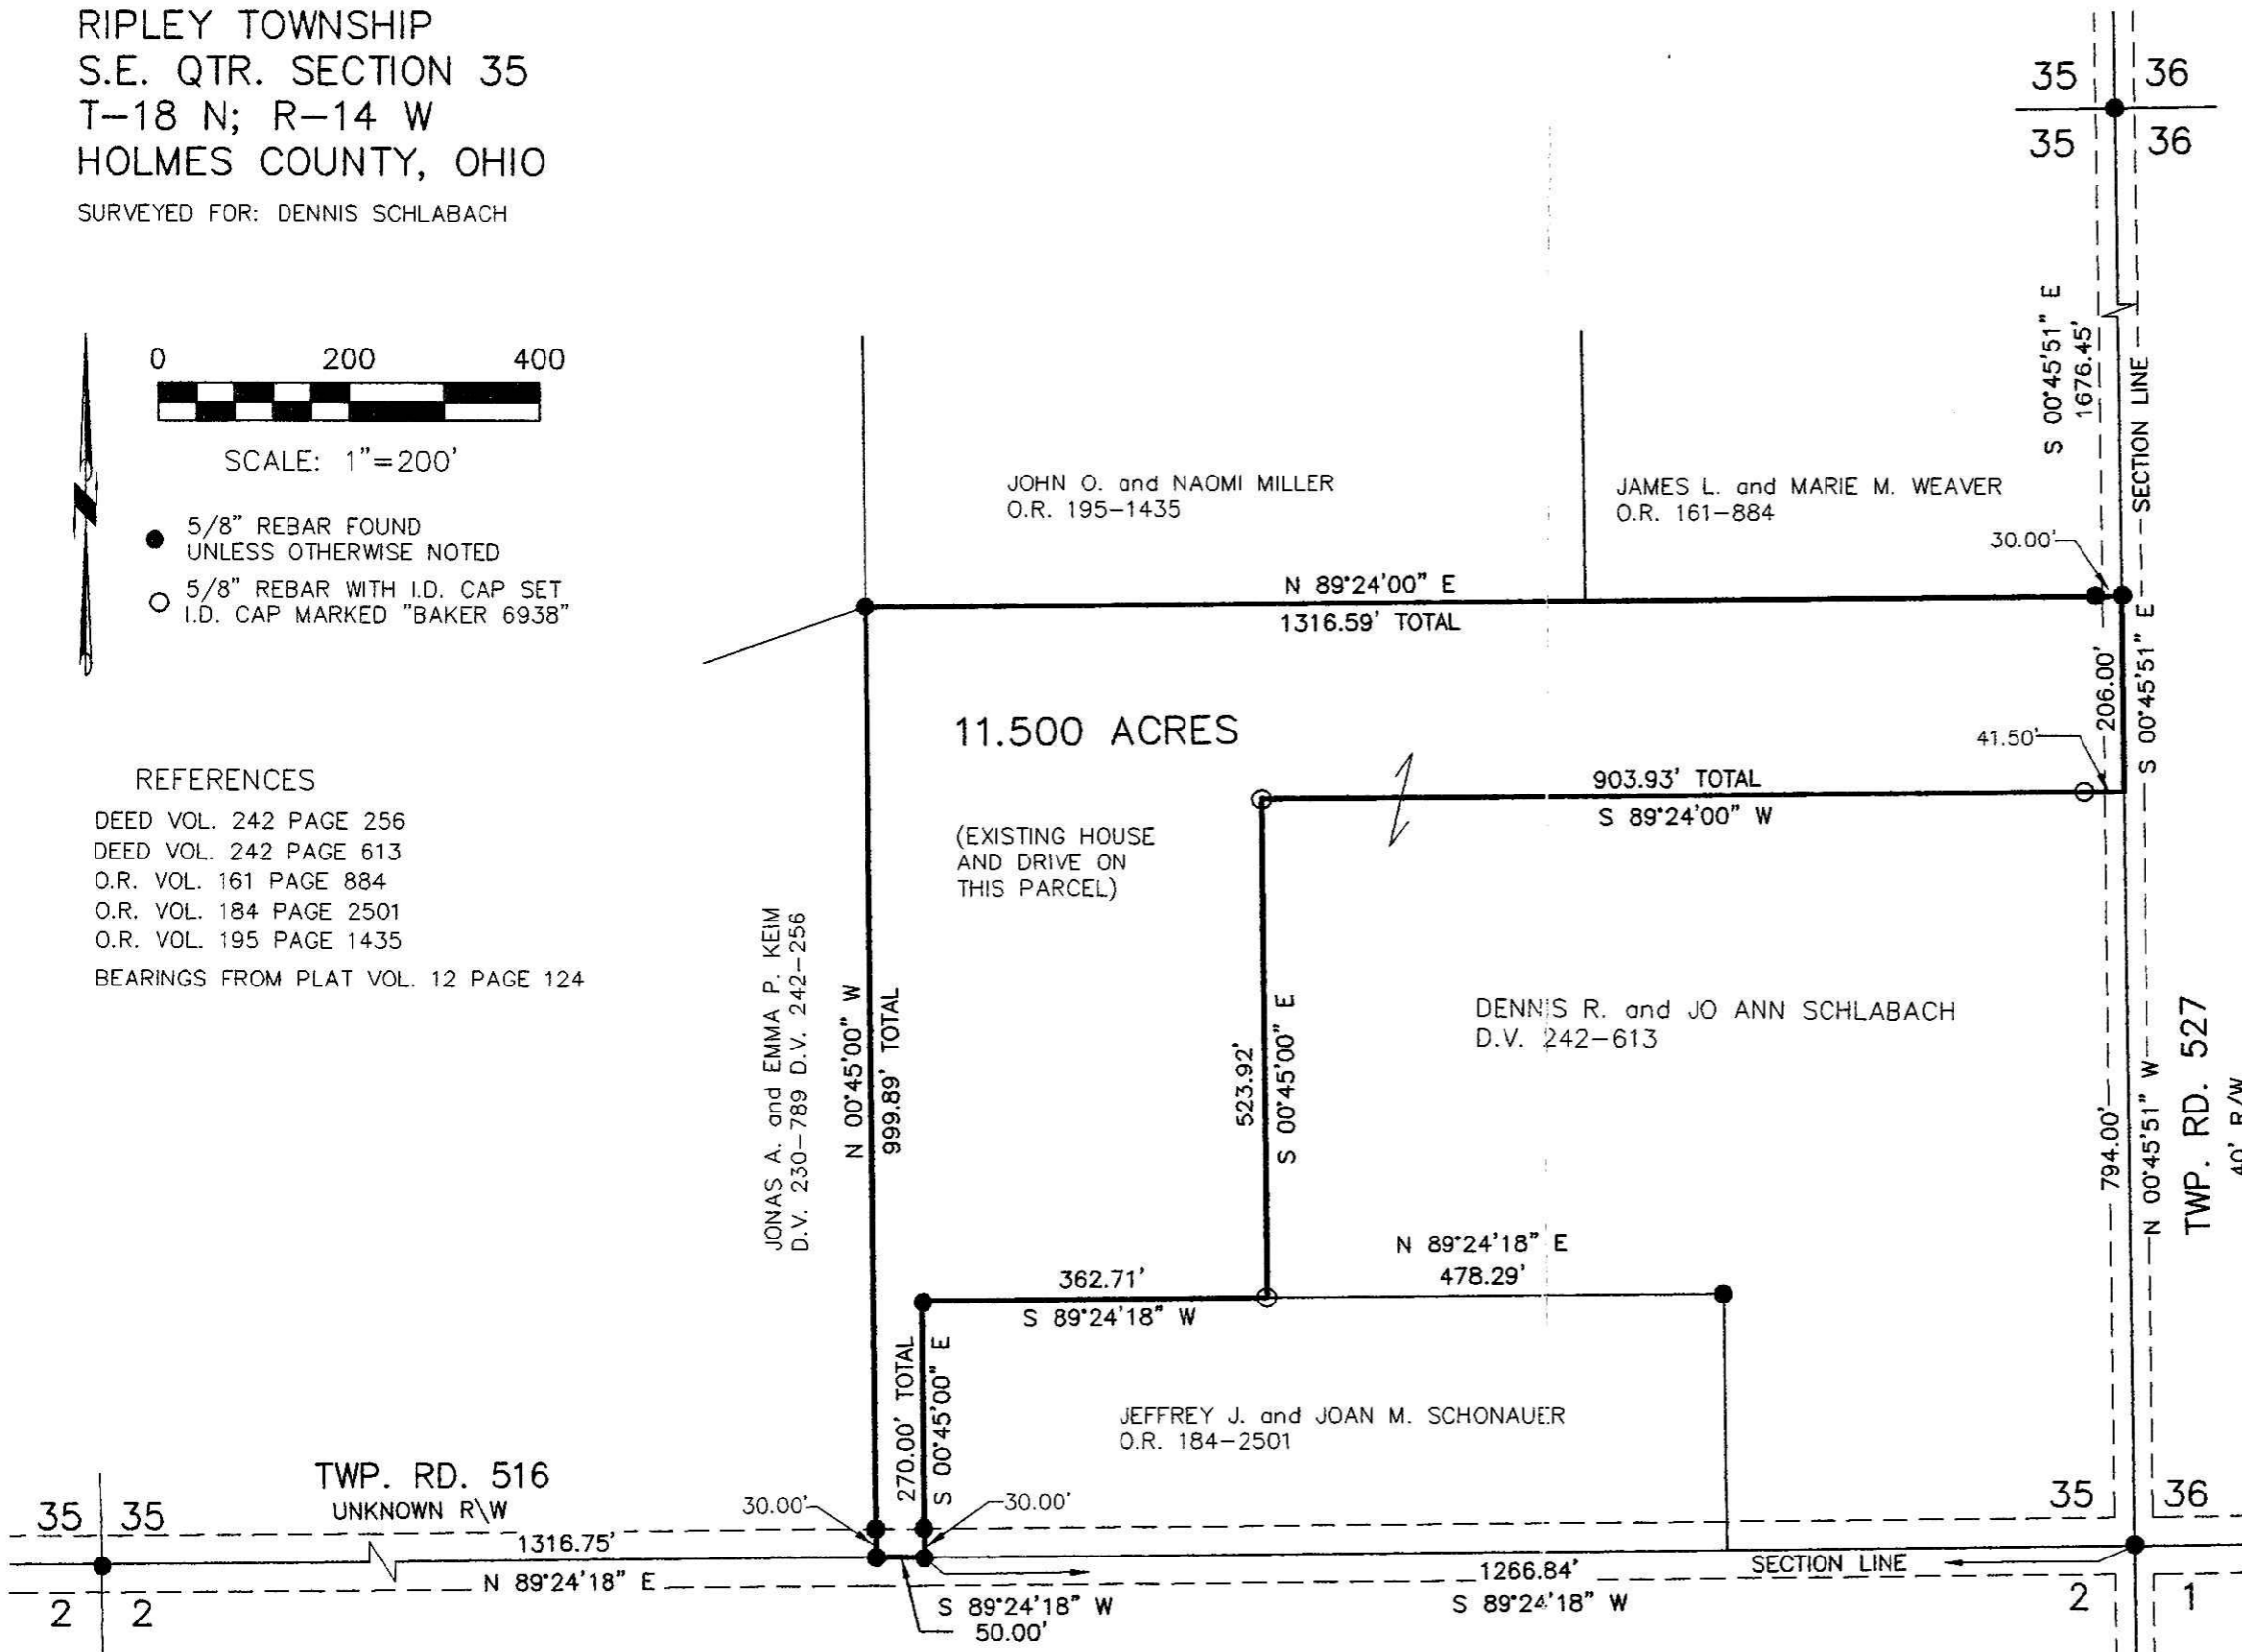

200800058997
 Filed for Record in
 HOLMES COUNTY, OH
 SALLY MILLER
 11-25-2008 At 11:10 am.
 SMALL PLAT 40.00
 DR Book 19 Page 1418 - 1419
 OR 207 p 3253

200800058997
 MILLER MAST
 & MASON ATTYS
 MILLERSBURG OH



Instrument DR 200800058997 Book Page 19 1418

I CERTIFY THIS SURVEY TO BE CORRECT TO THE BEST OF MY KNOWLEDGE.

Donald C. Baker
 DONALD C. BAKER P.S. 6938
 DATE: OCTOBER 10, 2008

FDB/KES
 File Name: WORK2\S-505-08\MLD

DONALD C. BAKER SURVEYING
 138 N. CLAY ST.
 MILLERSBURG, OHIO, 44654
 PH. 330-674-4788
 FAX. 330-674-6027

PLAT APPROVED

11/12/2008