

WALNUT CREEK TOWNSHIP  
 N.E. QTR. SECTION 18  
 T-9 N; R-5 W  
 HOLMES COUNTY, OHIO

SURVEYED FOR: PAUL SCHROCK


REFERENCES

DEED VOL. 206 PAGE 614

O.R. VOL. 61 PAGE 382  
 O.R. VOL. 136 PAGE 439  
 O.R. VOL. 173 PAGE 422

PLAT VOL. 4 PAGES 62 & 83  
 PLAT VOL. 5 PAGES 41 & 68  
 PLAT VOL. 8 PAGE 442  
 PLAT VOL. 13 PAGE 177

BEARINGS FROM PLAT VOL. 13 PAGE 177

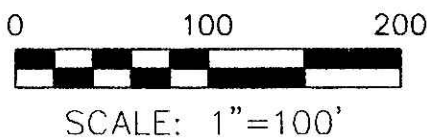


- STONE FOUND
- 5/8" REBAR FOUND UNLESS OTHERWISE NOTED
- 5/8" REBAR SET WITH I.D. CAP I.D. CAP MARKED "BAKER 6938"

Instrument 200800059018 OR Book Page 19 1419

200800059018  
 PAUL A  
 MILLER LAW  
 MILLERSBURG OH

200800059018  
 Filed for Record in  
 HOLMES COUNTY OH  
 GALLY MILLER  
 11-26-2008 At 11:50 am.  
 SMALL PLAT 40.00  
 OR Book 19 Page 1419 - 1417

CR 207 pgs 3347  
 +  
 3349

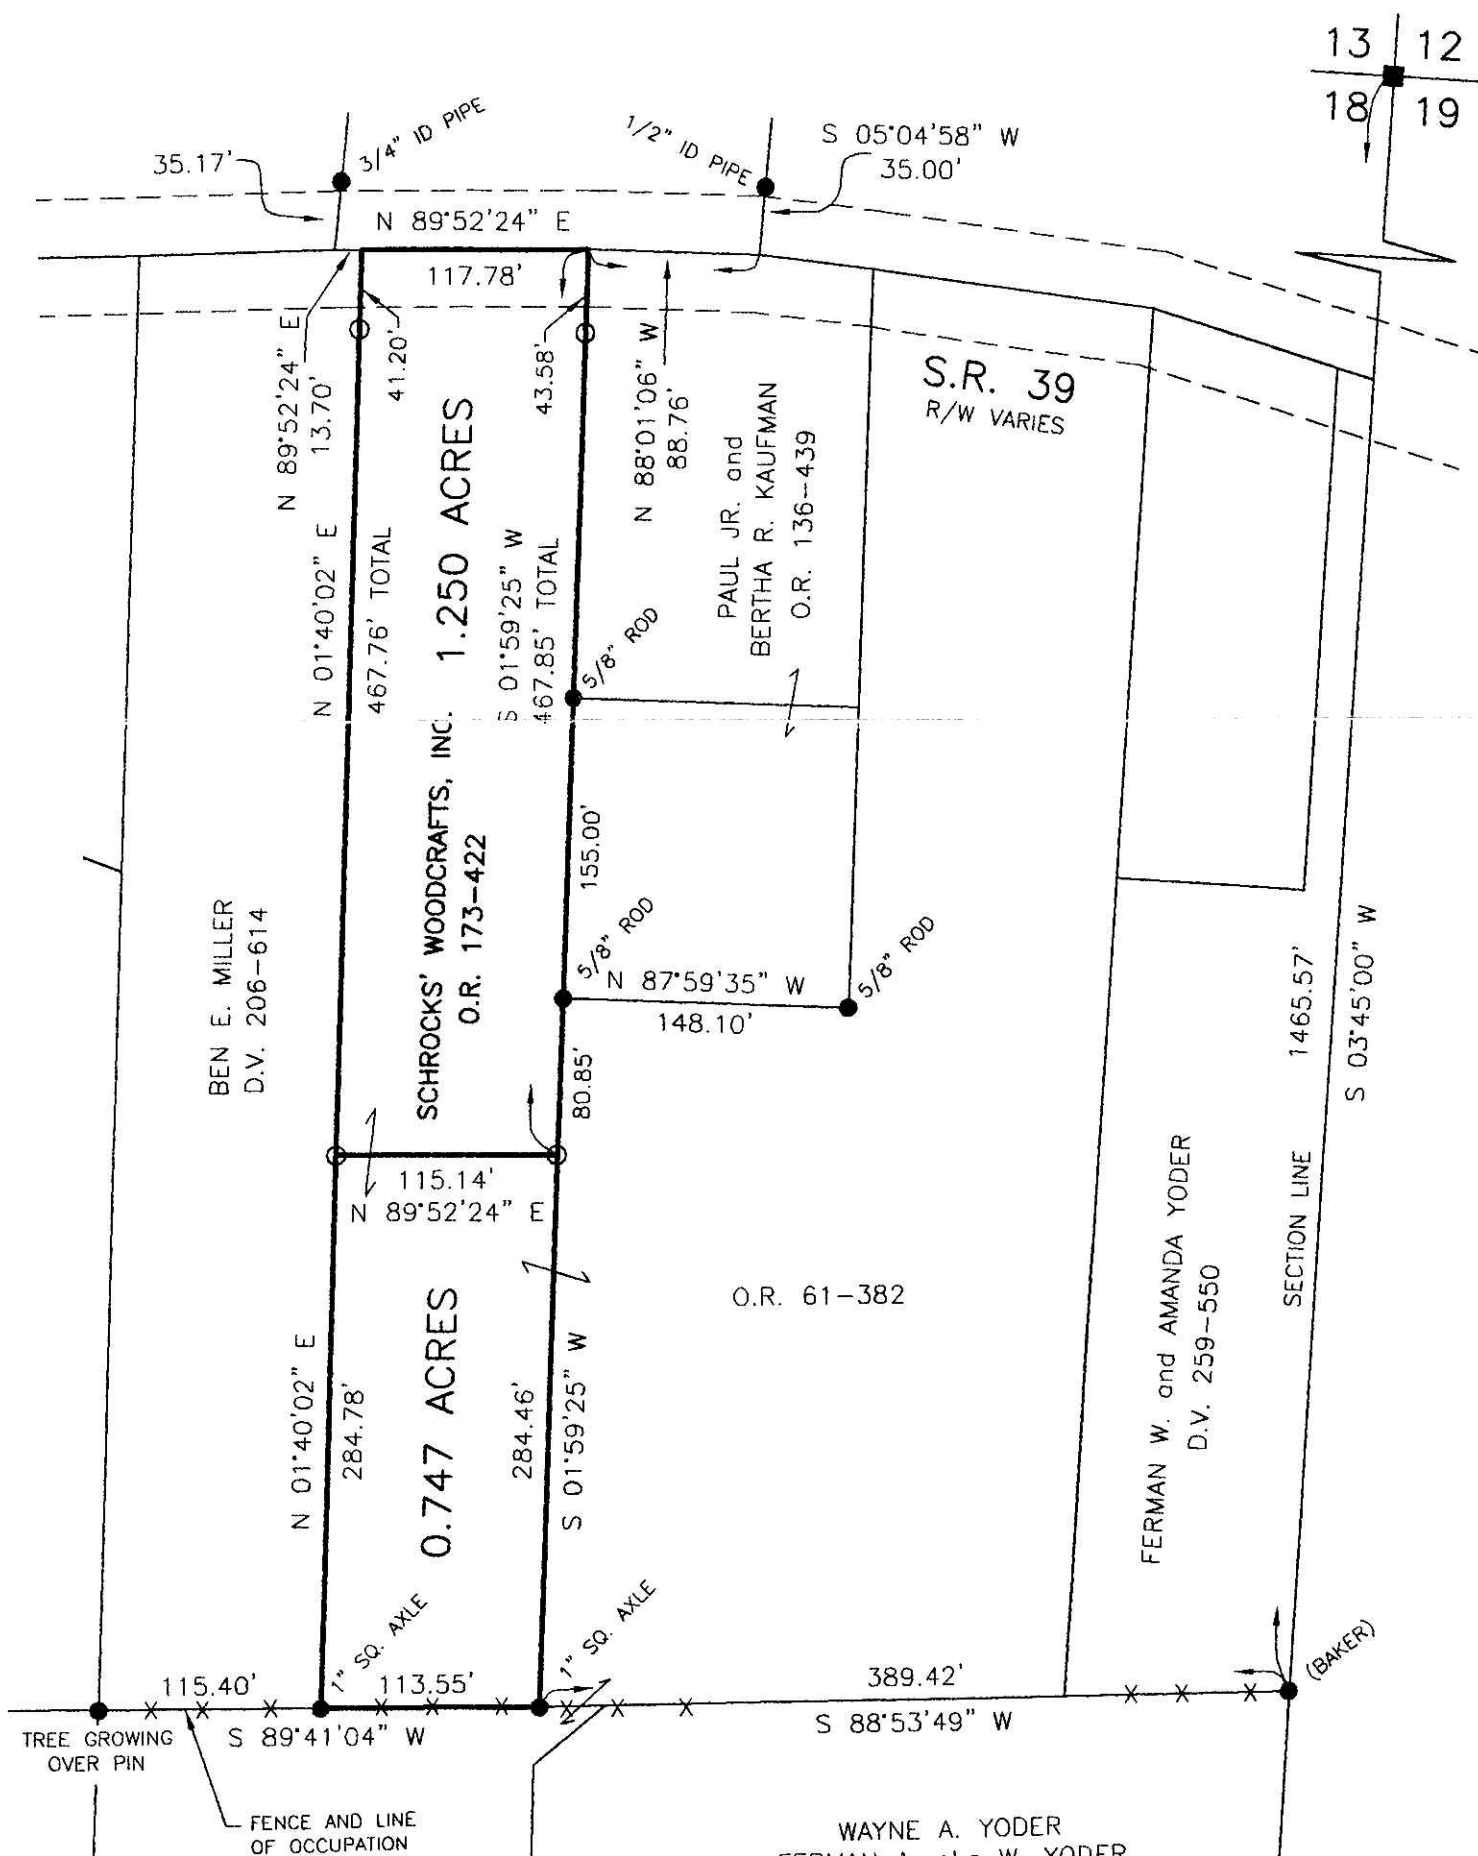

WAYNE A. YODER  
 FERMAN A. aka W. YODER  
 D.V. 245-1  
 O.R. 172-2059  
 O.R. 172-2061



PLAT APPROVED  
 11-12-08 *gfb*

I CERTIFY THIS SURVEY TO BE CORRECT TO THE BEST OF MY KNOWLEDGE.  
*Donald C. Baker*  
 DONALD C. BAKER P.S. 6938  
 DATE: SEPT. 19, 2008  
 FDB\JDD  
 FILE NAME: WORK3\S-443-08\ERZ

DONALD C. BAKER SURVEYING  
 138 N. CLAY STREET  
 MILLERSBURG, OHIO 44654  
 PH. 330-674-4788  
 FAX 330-674-6027