


BERLIN TOWNSHIP
N.E. QTR. FRACTIONAL SECTION 15
T-9 N; R-5 W
HOLMES COUNTY, OHIO

SURVEYED FOR: REUBEN MILLER

200800059085
Filed for Record in
HOLMES COUNTY, OH
SALLY MILLER
12-03-2008 At 02:03 pm.
SMALL PLAT 40.00
DR Book 19 Page 1421 - 1421
ORV 208 page 57

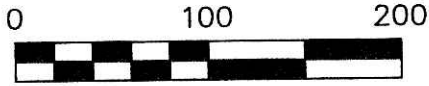


SCALE: 1"=100'

- 5/8" REBAR FOUND UNLESS OTHERWISE NOTED
- ▲ R.R. SPIKE FOUND
- 5/8" REBAR WITH I.D. CAP SET I.D. CAP MARKED "BAKER 6938"

REFERENCES

- DEED VOL. 212 PAGE 941
- O.R. VOL. 198 PAGE 121
- O.R. VOL. 46 PAGE 732
- O.R. VOL. 207 PAGE 119
- PLAT VOL. 6 PAGE 92
- PLAT VOL. 17 PAGE 343
- BEARINGS FROM PLAT VOL. 17 PAGE 343

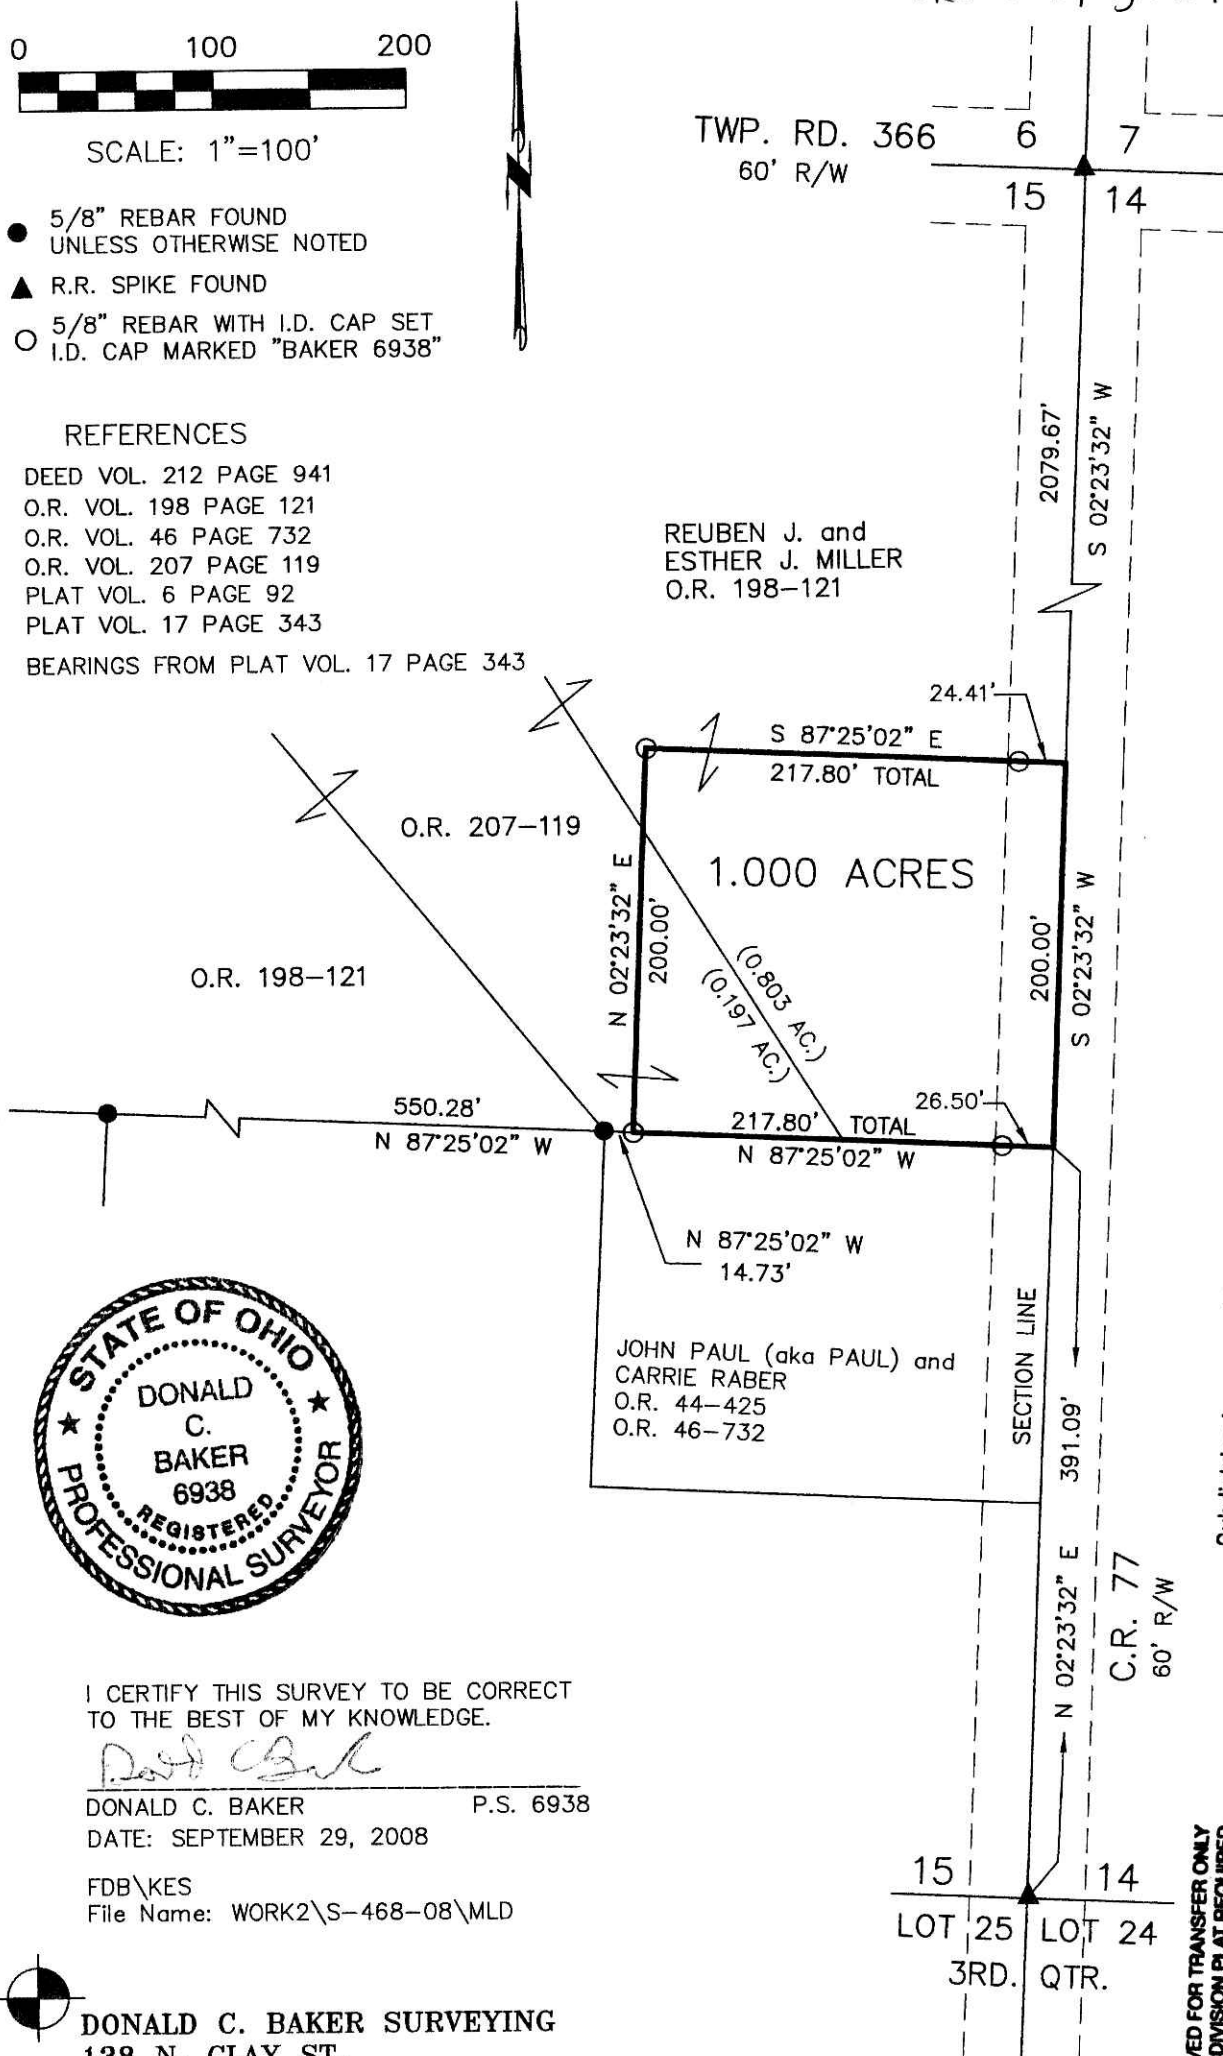

I CERTIFY THIS SURVEY TO BE CORRECT TO THE BEST OF MY KNOWLEDGE.

Donald C. Baker
DONALD C. BAKER P.S. 6938
DATE: SEPTEMBER 29, 2008

FDB\KES
File Name: WORK2\S-468-08\MLD



DONALD C. BAKER SURVEYING
138 N. CLAY ST.
MILLERSBURG, OHIO, 44654
PH. 330-674-4788
FAX. 330-674-6027

REUBEN J. and ESTHER J. MILLER
O.R. 198-121

JOHN PAUL (aka PAUL) and CARRIE RABER
O.R. 44-425
O.R. 46-732

Subdivision is approvable for water wells and on-site sewage treatment. Per Holmes County District Board of Health

APPROVED FOR TRANSFER ONLY
NO SUBDIVISION PLAT REQUIRED
(O.R.C. 711.001 & 711.131)
Lots not for building unless approved by Board of Health.
HOLMES CO. PLANNING COMM.

PLAT APPROVED

200800059085
MILLER, MAST & MASON ATTY
MILLERSBURG OH

11-3-08 *gfb*

By *gfb* Date 11-6-08