

RETRACEMENT SURVEY OF D.V. 271-362

WALNUT CREEK TOWNSHIP
 1ST. QTR., LOT 4
 T-9 N; R-5 W
 HOLMES COUNTY, OHIO

SURVEYED FOR: ROBERT HERSHBERGER


REFERENCES

DEED VOL. 271 PAGE 362
 O.R. VOL. 178 PAGE 551
 PLAT VOL. 2 PAGE 316
 PLAT VOL. 16 PAGE 743
 PLAT VOL. 18 PAGE 438
 BEARINGS FROM PLAT VOL. 18 PAGE 438

Instrument: 200800059142 DR
 Book Page: 19 1423

200800059142
 Filed for Record in
 HOLMES COUNTY OH
 SALLY MILLER
 12-08-2008 At 11:36 am.
 SMALL PLAT 40.00
 DR Book 19 Page 1423 - 1423

CR 708 p 338

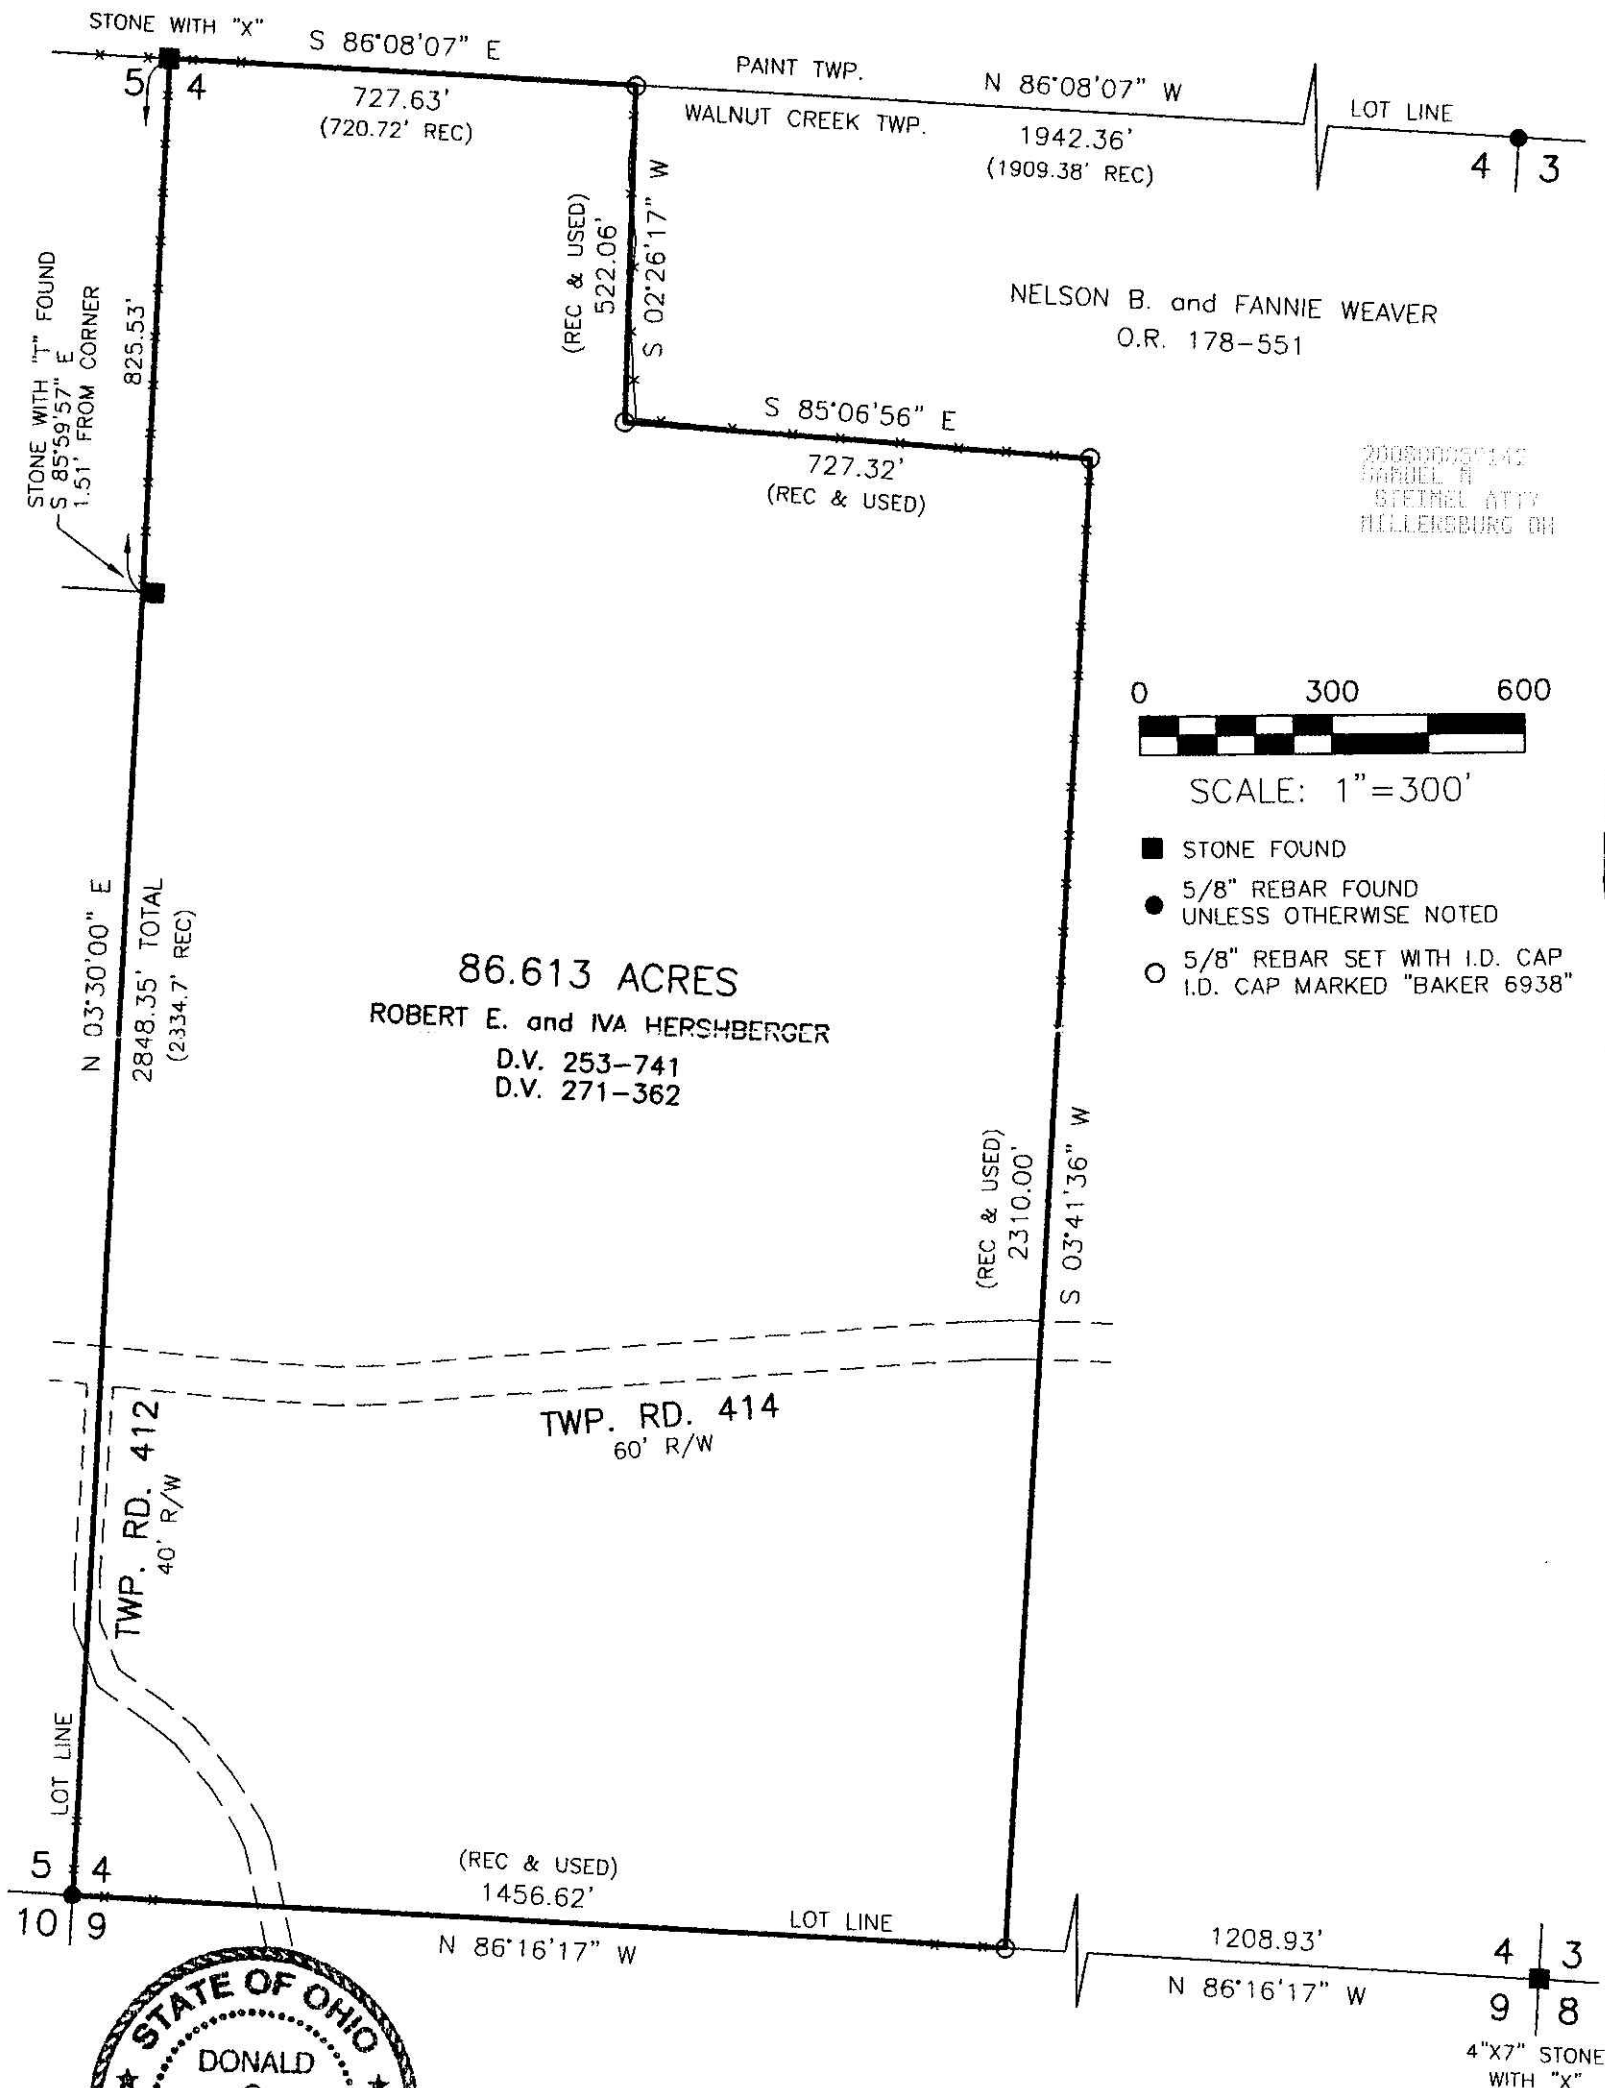

200800059142
 CAROL R
 STEINEL ATTY
 MILLERSBURG OH

0 300 600

 SCALE: 1"=300'
 ■ STONE FOUND
 ● 5/8" REBAR FOUND
 UNLESS OTHERWISE NOTED
 ○ 5/8" REBAR SET WITH I.D. CAP
 I.D. CAP MARKED "BAKER 6938"



I CERTIFY THIS SURVEY TO BE CORRECT
 TO THE BEST OF MY KNOWLEDGE.

 DONALD C. BAKER P.S. 6938
 DATE: OCT. 7, 2008
 KES\FDB-LGC
 FILE NAME: WORK3\S-371-08\ERZ

PLAT APPROVED
 10-15-08 at

 DONALD C. BAKER SURVEYING
 138 N. CLAY STREET
 MILLERSBURG, OHIO 44654
 PH. 330-674-4788
 FAX 330-674-6027