

200800059275  
 FRENCH RIDGE  
 TITLE  
 MILLERSBURG OH

200800059275  
 Filed for Record in  
 HOLMES COUNTY, OH  
 SALLY MILLER  
 12-16-2008 At 03:56 pm.  
 SMALL PLAT 40.00  
 OR Book 19 Page 1431 - 1431

OR 208p 793

HARDY TOWNSHIP  
 N.E. QTR. SECTION 15  
 T-9 N; R-6 W  
 HOLMES COUNTY, OHIO

SURVEYED FOR: FRENCH RIDGE TITLE CO.

REFERENCES

DEED VOL. 190 PAGE 95  
 DEED VOL. 252 PAGE 31

O.R. VOL. 170 PAGE 1453

PLAT VOL. 2 PAGE 312

PLAT VOL. 6 PAGE 120


PLAT VOL. 8 PAGES 91 & 138

PLAT VOL. 9 PAGE 58


BEARINGS FROM PLAT VOL. 6 PAGE 120

NOTE: THE 0.189 ACRE TRACT IS A DEED  
 OVERLAP BETWEEN DEED VOL. 190 PAGE 95  
 AND OFFICIAL RECORD VOL. 170 PAGE 2045

NOTE: THE MEASURED DISTANCE FROM A TO B  
 IS 432.05' AND THE REC. DIST. IS 433.44'.  
 THE ORIGINAL STRAIGHT LINE FROM B TO C  
 WAS HELD.

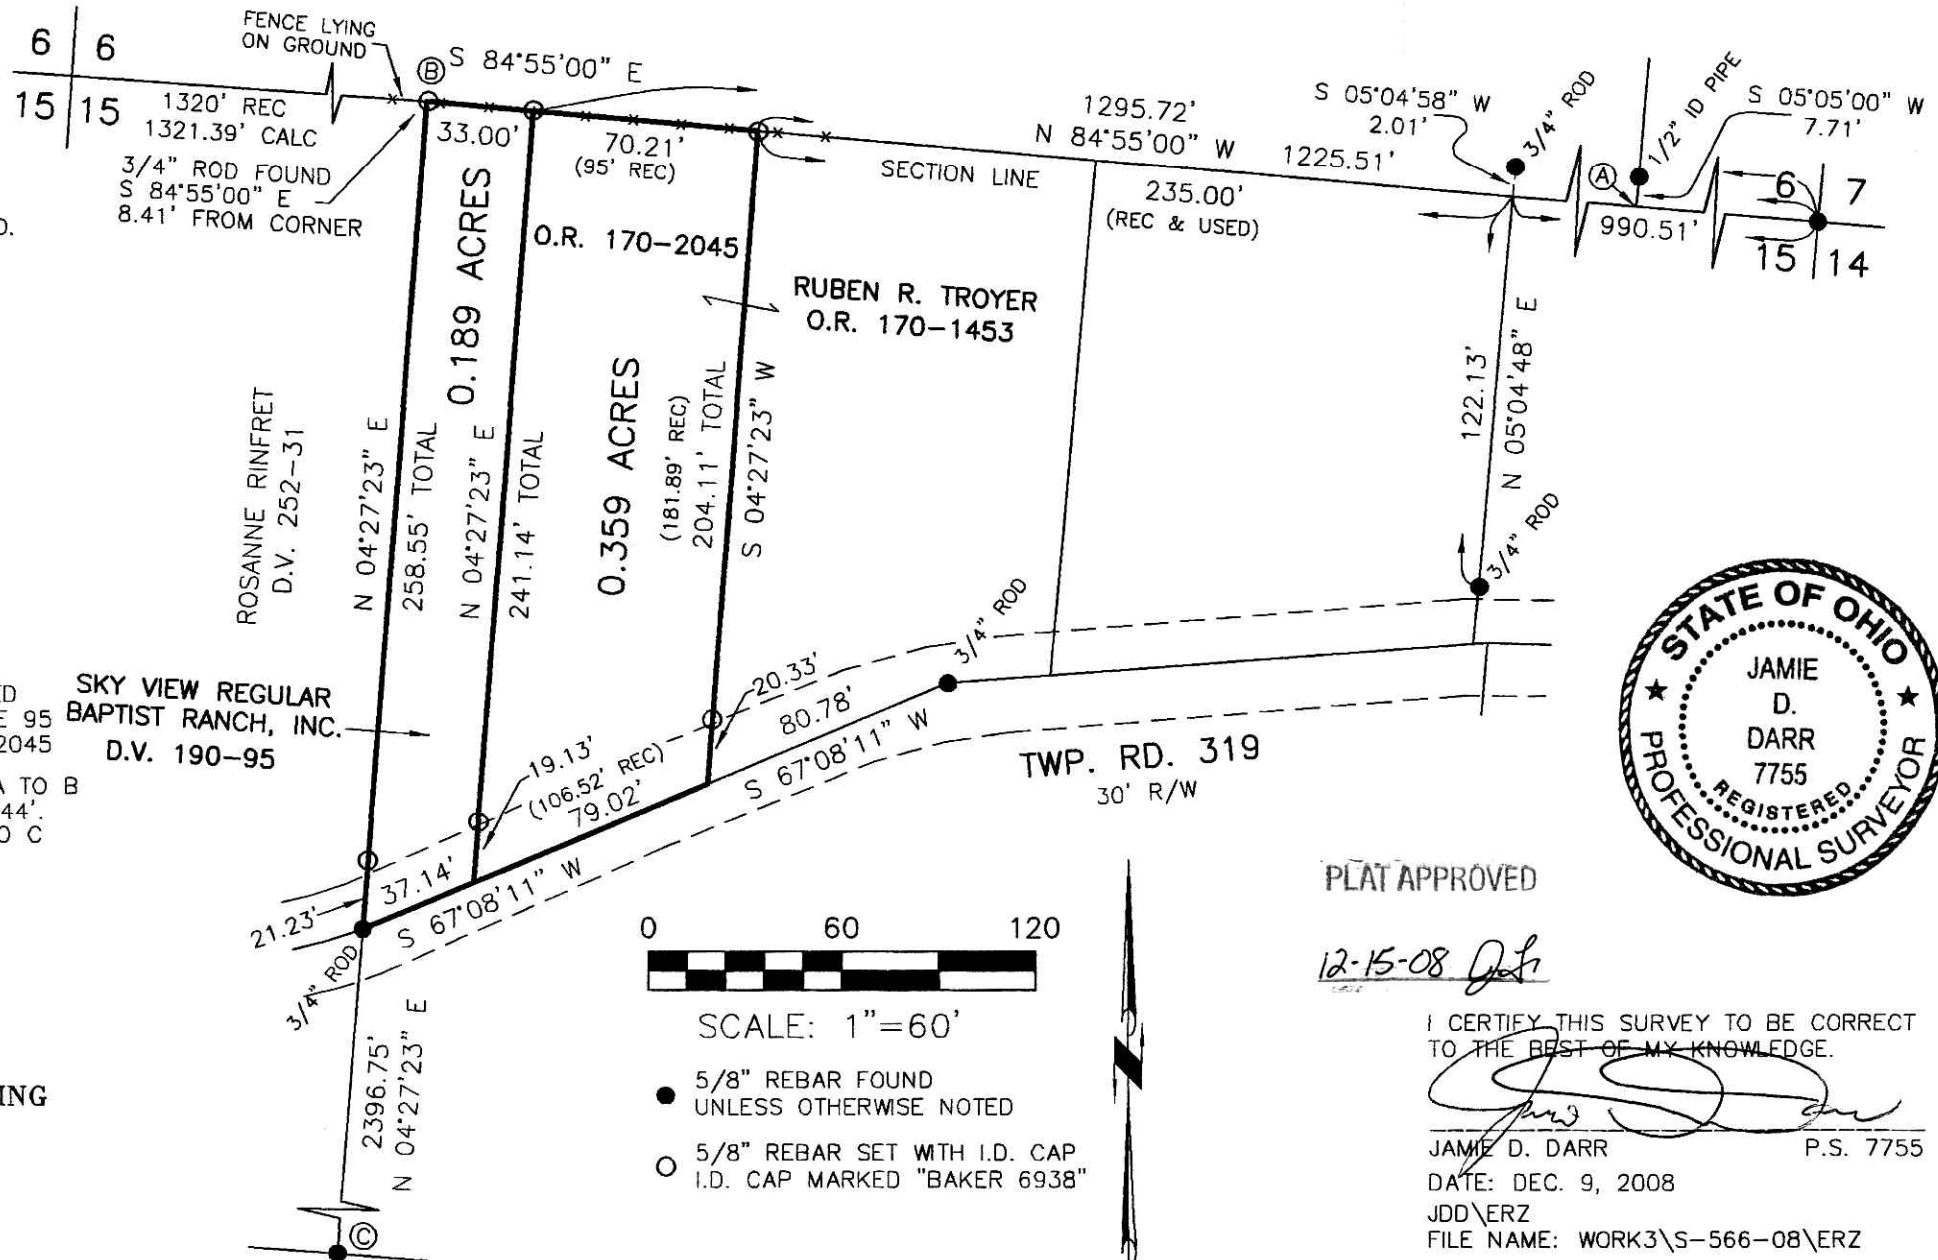

DONALD C. BAKER SURVEYING  
 138 N. CLAY STREET  
 MILLERSBURG, OHIO 44654  
 PH. 330-674-4788  
 FAX 330-674-6027

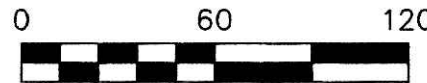

SCALE: 1"=60'

- 5/8" REBAR FOUND  
UNLESS OTHERWISE NOTED
- 5/8" REBAR SET WITH I.D. CAP  
I.D. CAP MARKED "BAKER 6938"

PLAT APPROVED

12-15-08 *[Signature]*

I CERTIFY THIS SURVEY TO BE CORRECT  
 TO THE BEST OF MY KNOWLEDGE.

*[Signature]*  
 JAMIE D. DARR P.S. 7755  
 DATE: DEC. 9, 2008  
 JDD\ERZ  
 FILE NAME: WORK3\S-566-08\ERZ



Instrument 200800059275 OR Book Page 19 1431