
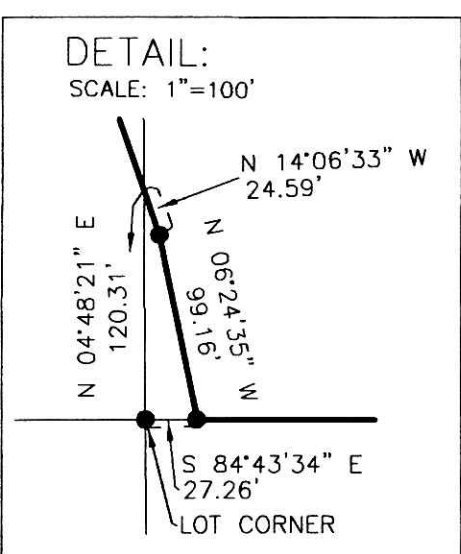


200800059321
 Filed for Record in
 HOLMES COUNTY, OH
 SALLY MILLER
 12-18-2008 At 02:51 PM.
 PLAT MED 43.20
 OR Book 19 Page 1435 - 1435
 ORV 208 page 976, 981

200800059321
 HEARTLAND TITLE
 MILLERSBURG OH 44654

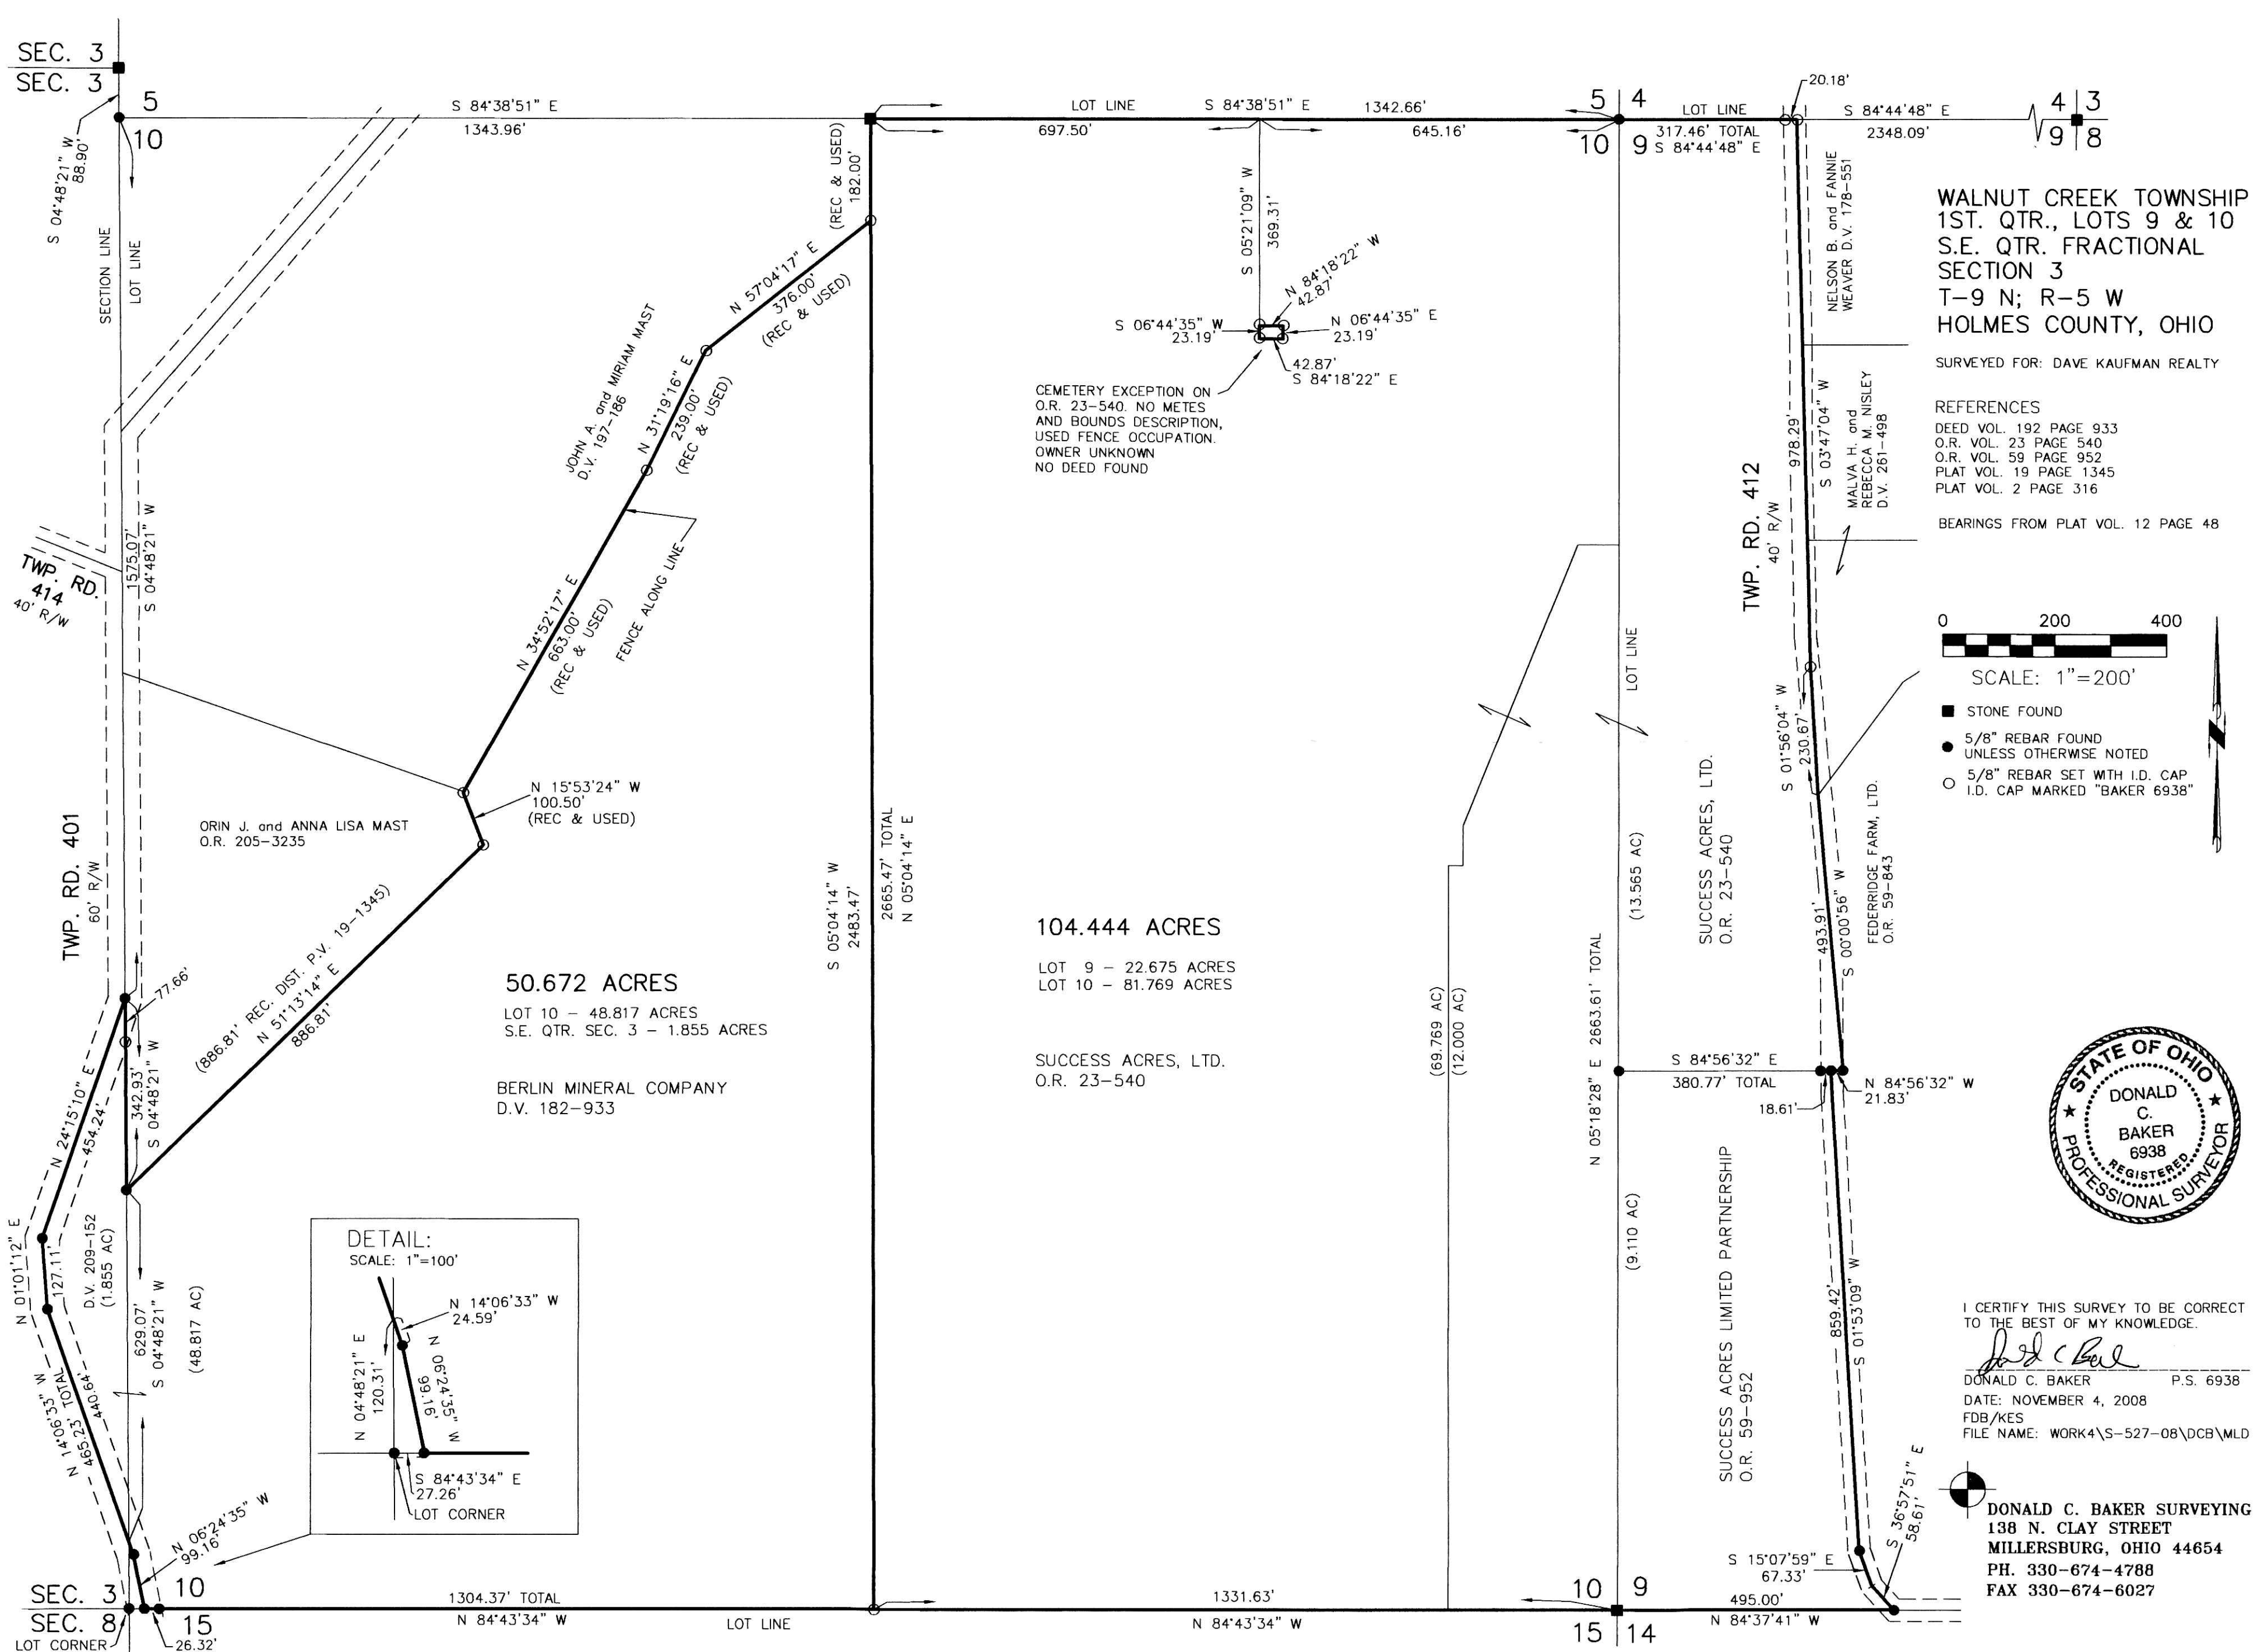


WALNUT CREEK TOWNSHIP
1ST. QTR., LOTS 9 & 10
S.E. QTR. FRACTIONAL
SECTION 3
T-9 N; R-5 W
HOLMES COUNTY, OHIO

SURVEYED FOR: DAVE KAUFMAN REALTY

REFERENCES
 DEED VOL. 192 PAGE 933
 O.R. VOL. 23 PAGE 540
 O.R. VOL. 59 PAGE 952
 PLAT VOL. 19 PAGE 1345
 PLAT VOL. 2 PAGE 316

BEARINGS FROM PLAT VOL. 12 PAGE 48

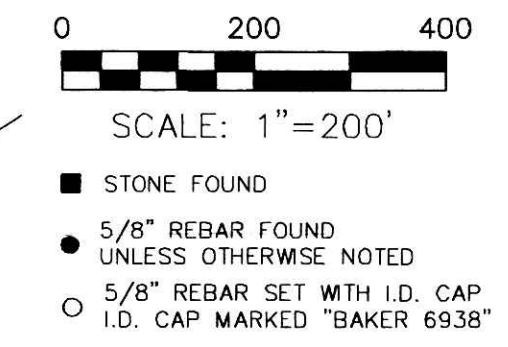

I CERTIFY THIS SURVEY TO BE CORRECT TO THE BEST OF MY KNOWLEDGE.

Donald C. Baker
 DONALD C. BAKER P.S. 6938
 DATE: NOVEMBER 4, 2008
 FDB/KES
 FILE NAME: WORK4\S-527-08\DCB\MLD

DONALD C. BAKER SURVEYING
 138 N. CLAY STREET
 MILLERSBURG, OHIO 44654
 PH. 330-674-4788
 FAX 330-674-6027

PLAT APPROVED

12/12/2008