


MECHANIC TOWNSHIP  
N.E. QTR. SECTION 2  
T-8 N; R-6 W  
HOLMES COUNTY, OHIO

SURVEYED FOR: RUTH & RUBY BEACHY

REFERENCES

- O.R. VOL. 59 PAGE 334
- O.R. VOL. 178 PAGE 1538
- PLAT VOL. 16 PAGE 745
- BEARINGS FROM PLAT VOL. 16 PAGE 745

200900059552  
Filed for Record in  
HOLMES COUNTY, OH  
ANITA HALL  
01-09-2009 At 03:05 pm.  
SMALL PLAT 40.00  
OR Book 19 Page 1447 - 1447

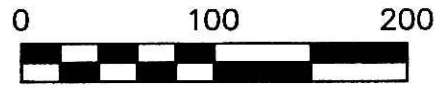

SCALE: 1"=100'

OR 208  
p1924

- 5/8" REBAR FOUND UNLESS OTHERWISE NOTED
- ▲ R.R. SPIKE FOUND
- 5/8" REBAR WITH I.D. CAP SET I.D. CAP MARKED "BAKER 6938"


200900059552  
MILLER MAST  
& MASON ATTYS  
MILLERSBURG OH



I CERTIFY THIS SURVEY TO BE CORRECT TO THE BEST OF MY KNOWLEDGE.

*Donald C. Baker*  
DONALD C. BAKER P.S. 6938  
DATE: OCTOBER 3, 2008

KES\LGC  
File Name: WORK2\S-493-08\MLD

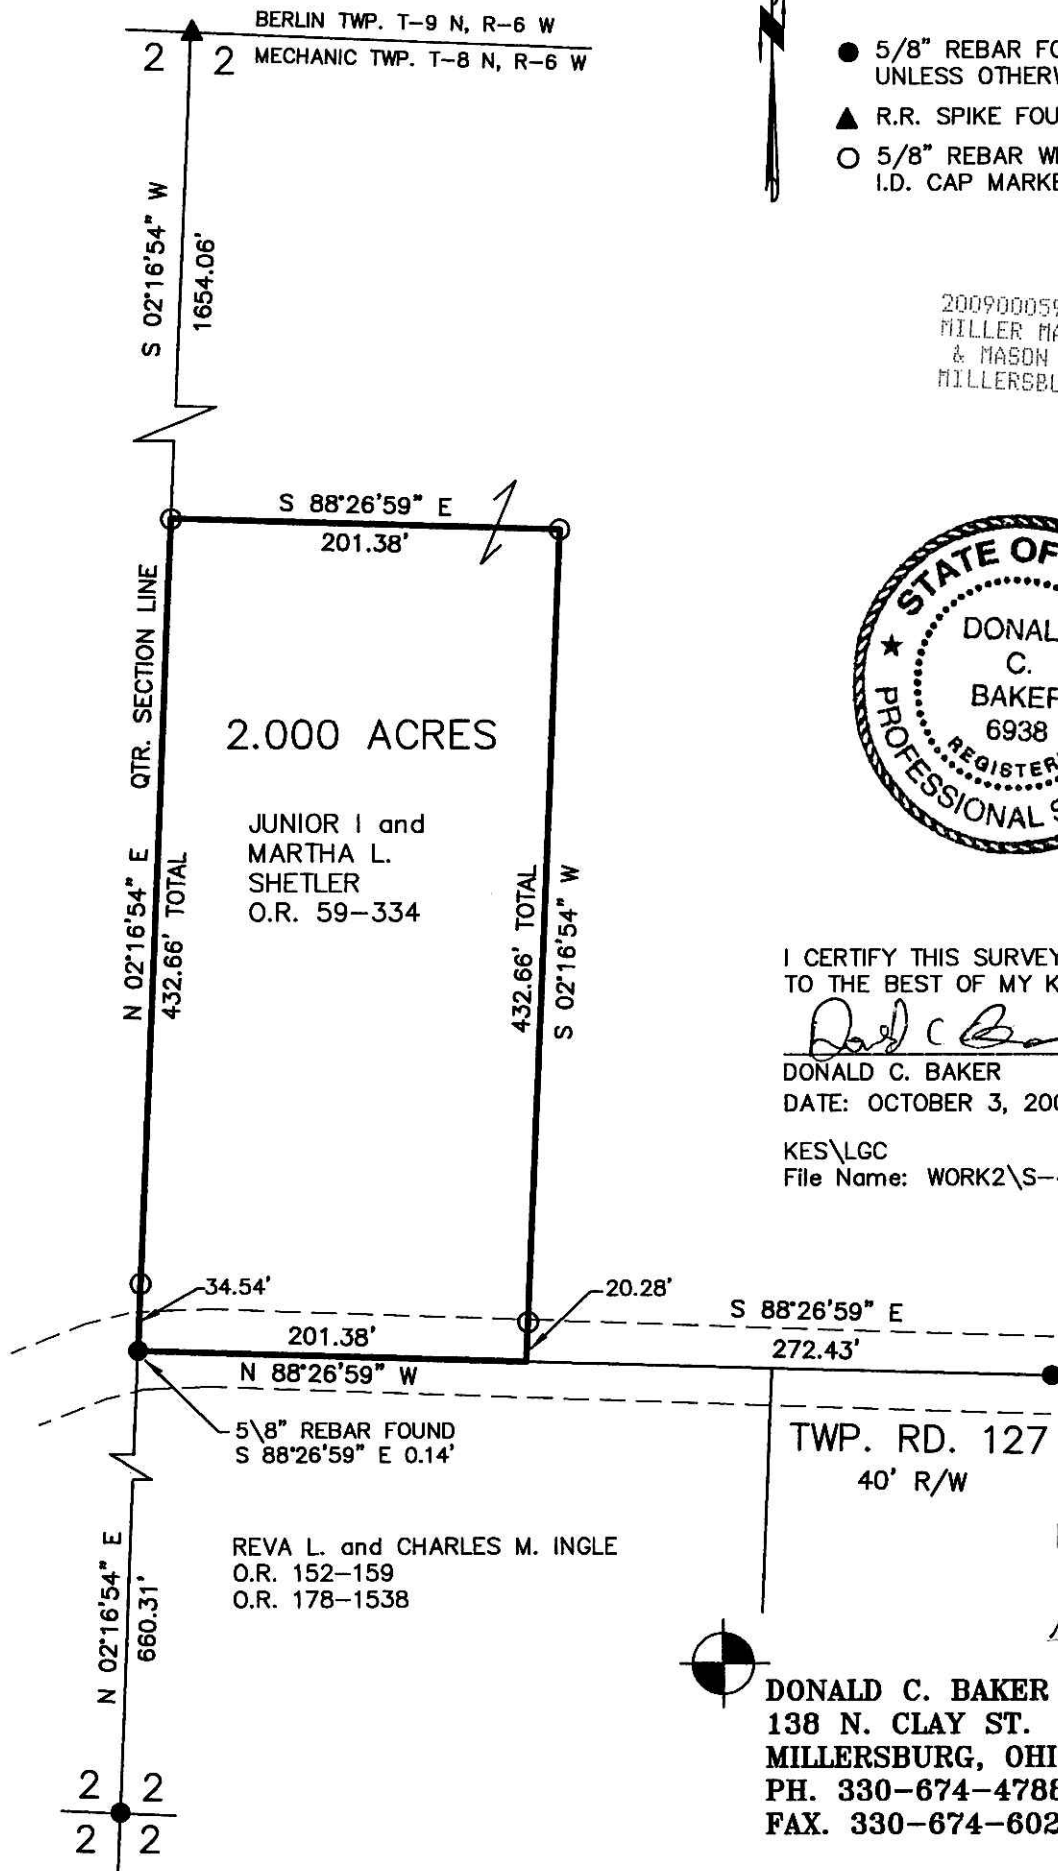

PLAT APPROVED

12-10-08 *JCB*

DONALD C. BAKER SURVEYING  
138 N. CLAY ST.  
MILLERSBURG, OHIO, 44654  
PH. 330-674-4788  
FAX. 330-674-6027