

SCALE: 1"=200'

- STONE FOUND
- 5/8" REBAR FOUND UNLESS OTHERWISE NOTED
- 5/8" REBAR WITH I.D. CAP SET I.D. CAP MARKED "BAKER 6938"

**RICHLAND TOWNSHIP
S.E. QTR. SECTION 6
T-8 N; R-9 W
HOLMES COUNTY, OHIO**

SURVEYED FOR: KENNETH PACKARD


Instrument 200900059717 DR Book Page 19 1452

200900059717
Filed for Record in
HOLMES COUNTY, OH
ANITA HALL
01-22-2009 AM 11:42 am
SNAJ PLAT 40.00
OR Book 19 Page 1452 - 1452
OKV 208 Page 2440

REFERENCES

- DEED VOL. 183 PAGE 277
- O.R. VOL. 10 PAGE 481
- PLAT VOL. 16 PAGE 749
- BEARINGS FROM PLAT VOL. 16 PAGE 749

200900059717
FRENCH RIDGE TITLE
MILLERSBURG OH

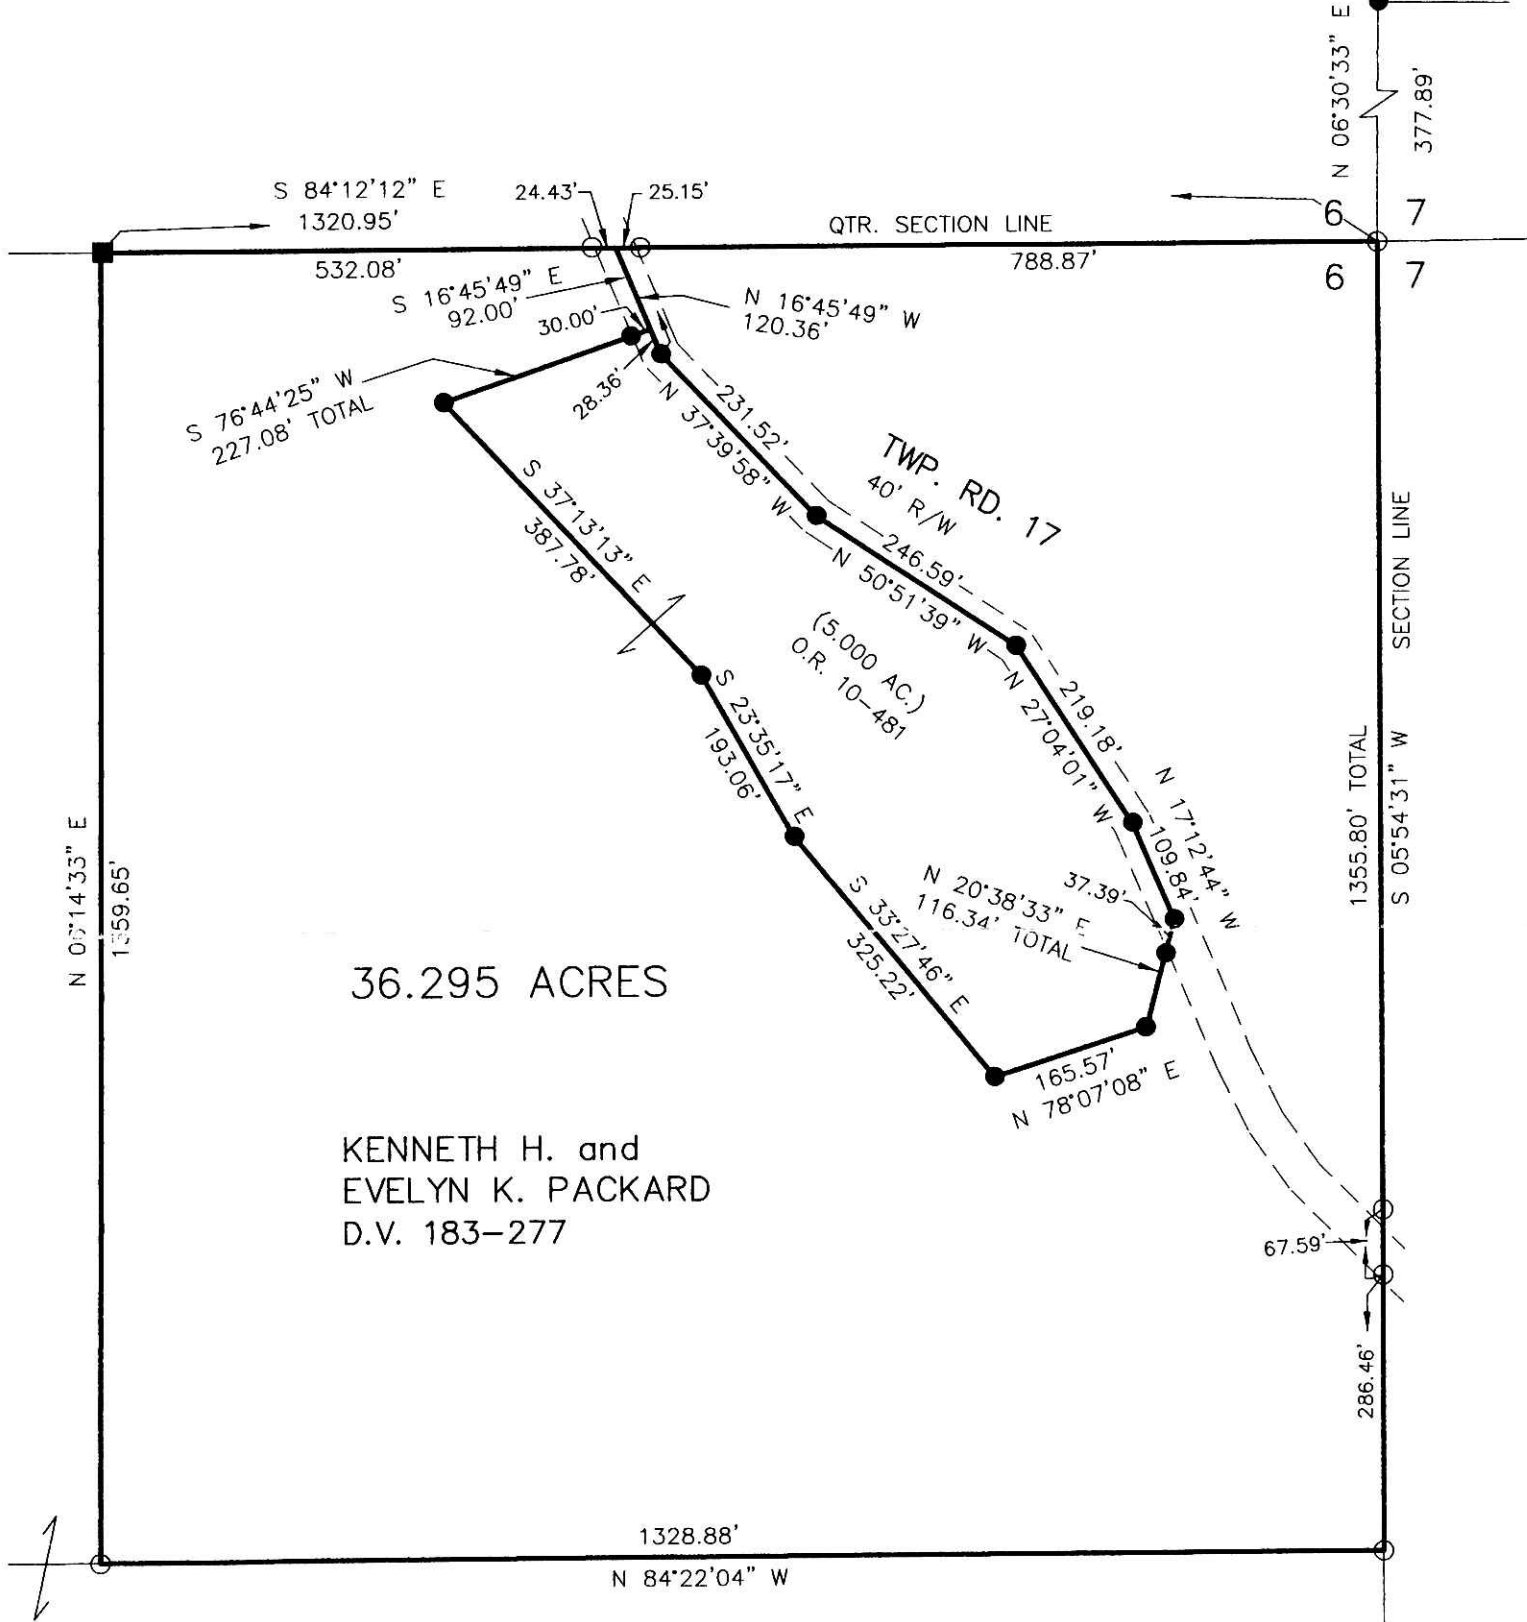

THE THOMAS J. EVANS FOUNDATION
D.V. 172-350



PLAT APPROVED

1-15-09 *JCB*



DONALD C. BAKER SURVEYING
138 N. CLAY ST.
MILLERSBURG, OHIO, 44654
PH. 330-674-4788
FAX. 330-674-6027

I CERTIFY THIS SURVEY TO BE CORRECT TO THE BEST OF MY KNOWLEDGE.

Donald C. Baker
DONALD C. BAKER P.S. 6938
DATE: JANUARY 17, 2008

FDB\WMB
File Name: WORK2\S-753-07\MLD

6 7
15 14