


OR 208 p 2629


**RICHLAND TOWNSHIP**  
**S.E. QTR. SECTION 14**  
**T-8 N; R-9 W**  
**HOLMES COUNTY, OHIO**

SURVEYED FOR: WAYNE MAST

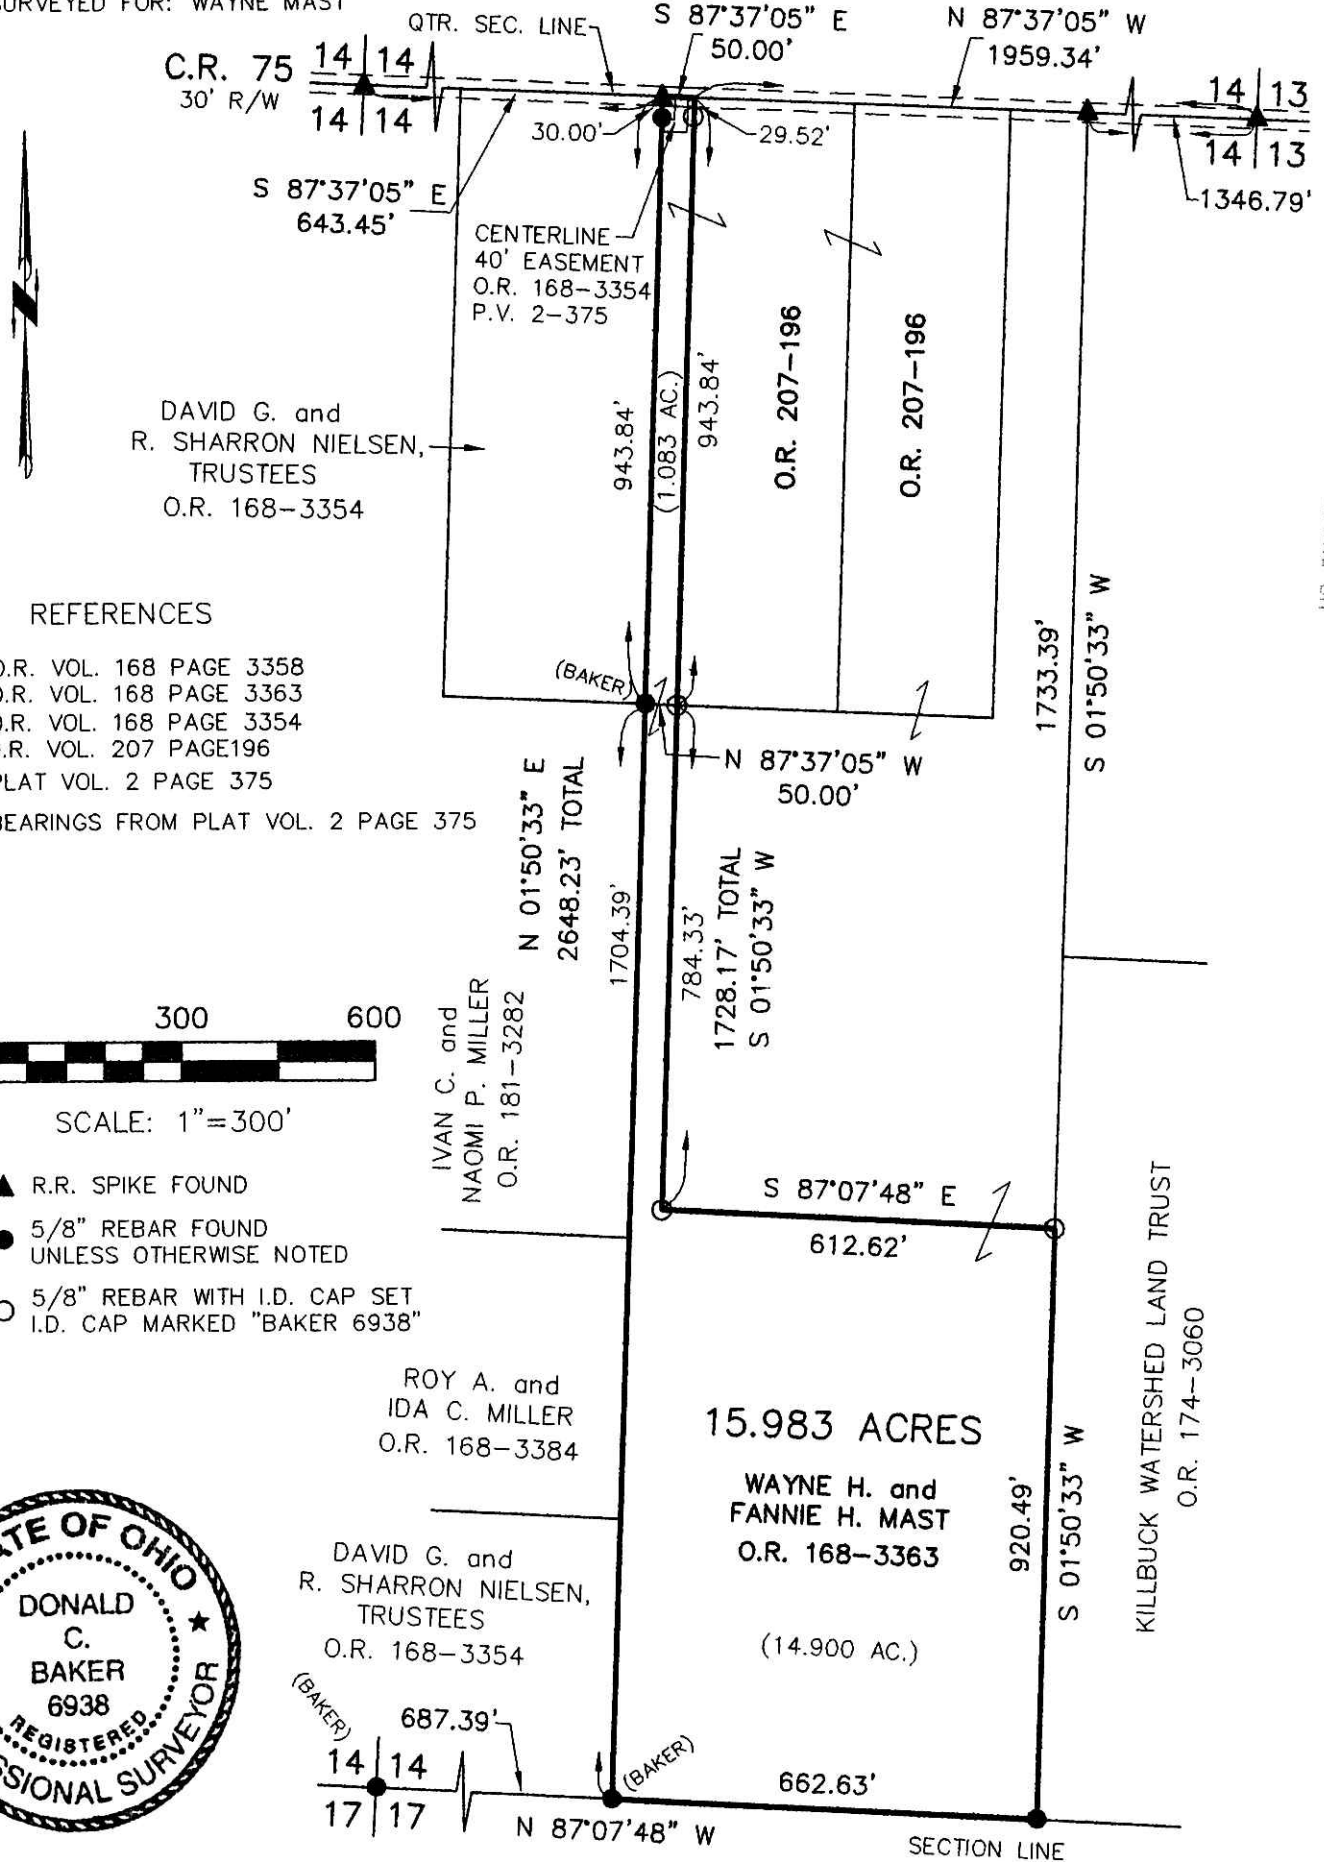

**REFERENCES**

- O.R. VOL. 168 PAGE 3358
- O.R. VOL. 168 PAGE 3363
- O.R. VOL. 168 PAGE 3354
- O.R. VOL. 207 PAGE 196
- PLAT VOL. 2 PAGE 375
- BEARINGS FROM PLAT VOL. 2 PAGE 375

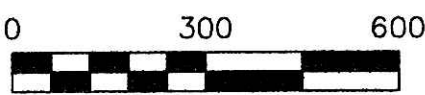

SCALE: 1"=300'


- ▲ R.R. SPIKE FOUND
- 5/8" REBAR FOUND UNLESS OTHERWISE NOTED
- 5/8" REBAR WITH I.D. CAP SET I.D. CAP MARKED "BAKER 6938"



I CERTIFY THIS SURVEY TO BE CORRECT TO THE BEST OF MY KNOWLEDGE.

*Donald C. Baker*  
 DONALD C. BAKER P.S. 6938  
 DATE: OCTOBER 3, 2008  
 FDB\DB  
 File Name: WORK2\S-385-08\ERZ

PLAT APPROVED

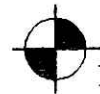

*10-27-08 Df*  
 DONALD C. BAKER SURVEYING  
 138 N. CLAY ST.  
 MILLERSBURG, OHIO, 44654  
 PH. 330-674-4788  
 FAX. 330-674-6027

200900059759  
 PAUL A. MILLER LAW  
 MILLERSBURG OH