

200900059837
 Filed for Record in
 HOLMES COUNTY, OH
 ANITA HALL
 02-02-2009 At 09:38 am.
 SMALL PLAT 40.00
 OR Book 19 Page 1458 - 1458

OR 208 p 3013

MECHANIC TOWNSHIP
 S.E. QTR. SECTION 19
 T-8 N; R-6 W
 HOLMES COUNTY, OHIO

SURVEYED FOR: ERVIN RABER


REFERENCES
 O.R. VOL. 51 PAGE 561
 O.R. VOL. 177 PAGE 1666
 O.R. VOL. 190 PAGE 2692
 PLAT VOL. 17 PAGES 578 & 805
 BEARINGS FROM PLAT VOL. 17 PAGE 578



SCALE: 1"=200'

- ▲ R.R. SPIKE FOUND
- 5/8" REBAR FOUND UNLESS OTHERWISE NOTED
- 5/8" REBAR WITH I.D. CAP SET I.D. CAP MARKED "BAKER 6938"

200900059837
 CRITCHFIELD...
 & JOHNSTON ATTSY
 MILLERSBURG OH

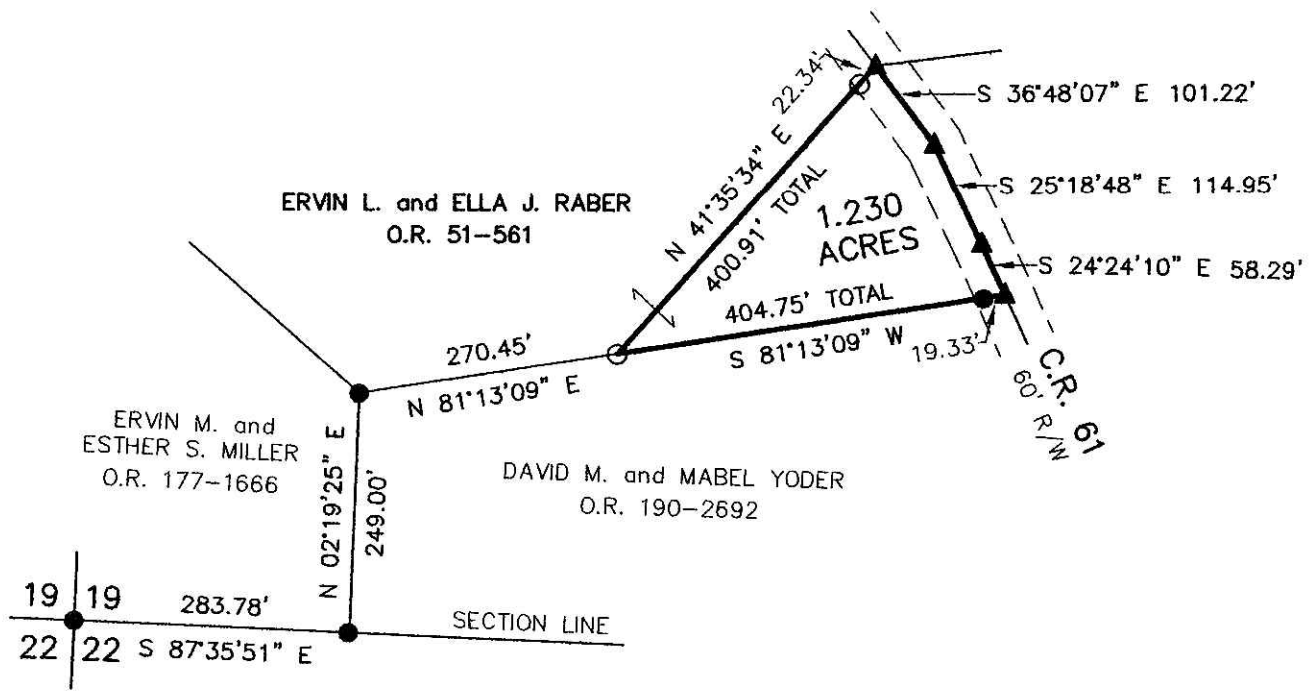


I CERTIFY THIS SURVEY TO BE CORRECT TO THE BEST OF MY KNOWLEDGE.

Donald C. Baker
 DONALD C. BAKER P.S. 6938

DATE: DEC. 17, 2008

KES\LGC
 File Name: WORK2\S-591-08\ERZ

 DONALD C. BAKER SURVEYING
 138 N. CLAY ST.
 MILLERSBURG, OHIO, 44654
 PH. 330-674-4788
 FAX. 330-674-6027

PLAT APPROVED

1-21-09 *Jef*

Instrument 200900059837 OR Book Page 19 1458