


WALNUT CREEK TOWNSHIP
 1ST. QTR., LOT 19
 T-9 N; R-5 W
 HOLMES COUNTY, OHIO

SURVEYED FOR: NOAH L. TROYER

200900059907
 MILLER MAST
 & MASON ATTYS
 MILLERSBURG OH

REFERENCES


- DEED VOL. 229 PAGE 69
- DEED VOL. 277 PAGE 248
- PLAT VOL. 8 PAGE 267
- BEARINGS FROM PLAT VOL. 8 PAGE 267

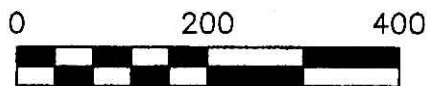

SCALE: 1"=200'

- 5/8" REBAR FOUND UNLESS OTHERWISE NOTED
- ▲ R.R. SPIKE FOUND
- 5/8" REBAR WITH I.D. CAP SET I.D. CAP MARKED "BAKER 6938"

200900059907
 Filed for Record in
 HOLMES COUNTY, OH
 ANITA HALL
 02-09-2009 At 02:31 pm.
 SMALL PLAT 40.00
 OR Book 19 Page 1461 - 1461
 ORV 208 PAGE 3343

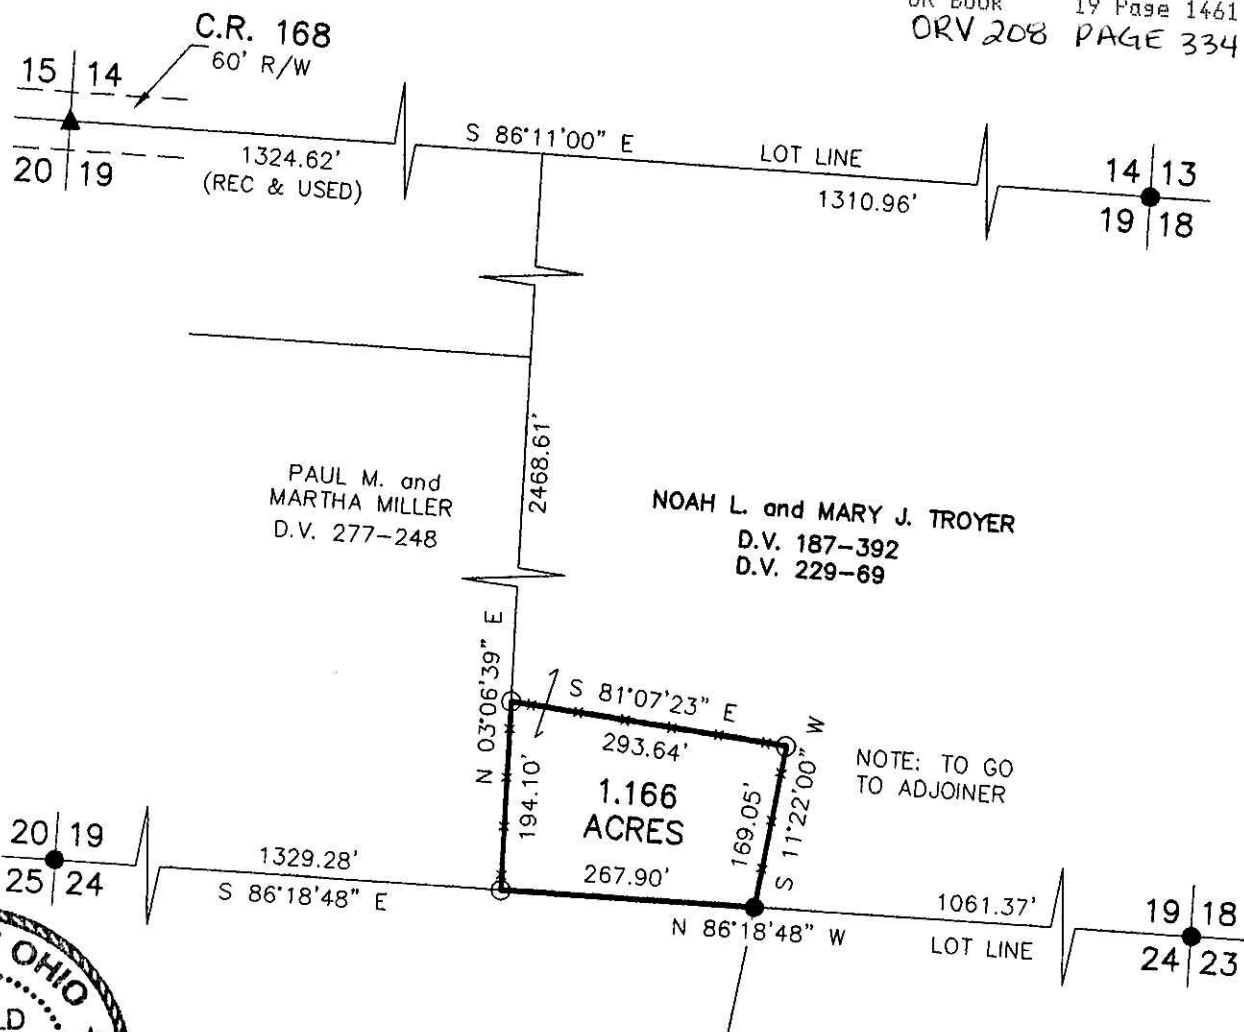

I CERTIFY THIS SURVEY TO BE CORRECT TO THE BEST OF MY KNOWLEDGE.

Donald C. Baker
 DONALD C. BAKER P.S. 6938
 DATE: NOV. 15, 2007

FDB\JDD
 File Name: WORK2\S-619-07\ERZ



PLAT APPROVED
1/27/2009
 DONALD C. BAKER SURVEYING
 138 N. CLAY ST.
 MILLERSBURG, OHIO, 44654
 PH. 330-674-4788
 FAX. 330-674-6027