


PAINT TOWNSHIP
 4TH QTR., LOT 24
 T-10 N; R-5 W
 HOLMES COUNTY, OHIO

SURVEYED FOR: ALVIN SCHROCK JR.

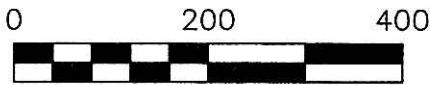

SCALE: 1"=200'

- 5/8" REBAR FOUND UNLESS OTHERWISE NOTED
- STONE FOUND



REFERENCES

O.R. VOL. 204 PAGE 1651
 PLAT VOL. 19 PAGE 1305
 BEARINGS FROM
 PLAT VOL. 19 PAGE 1305

Instrument 200900060128 OR Book Page 19 1470

200900060128
 Filed for Record in
 HOLMES COUNTY, OH
 ANITA HALL
 02-24-2009 At 03:16 PM.
 SMALL PLAT 40.00
 OR Book 19 Page 1470 - 1470
 ORV 209 page 828
 1840


200900060128
 HEARTLAND TITLE
 MILLERSBURG OH 44654

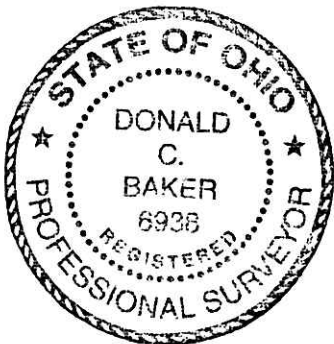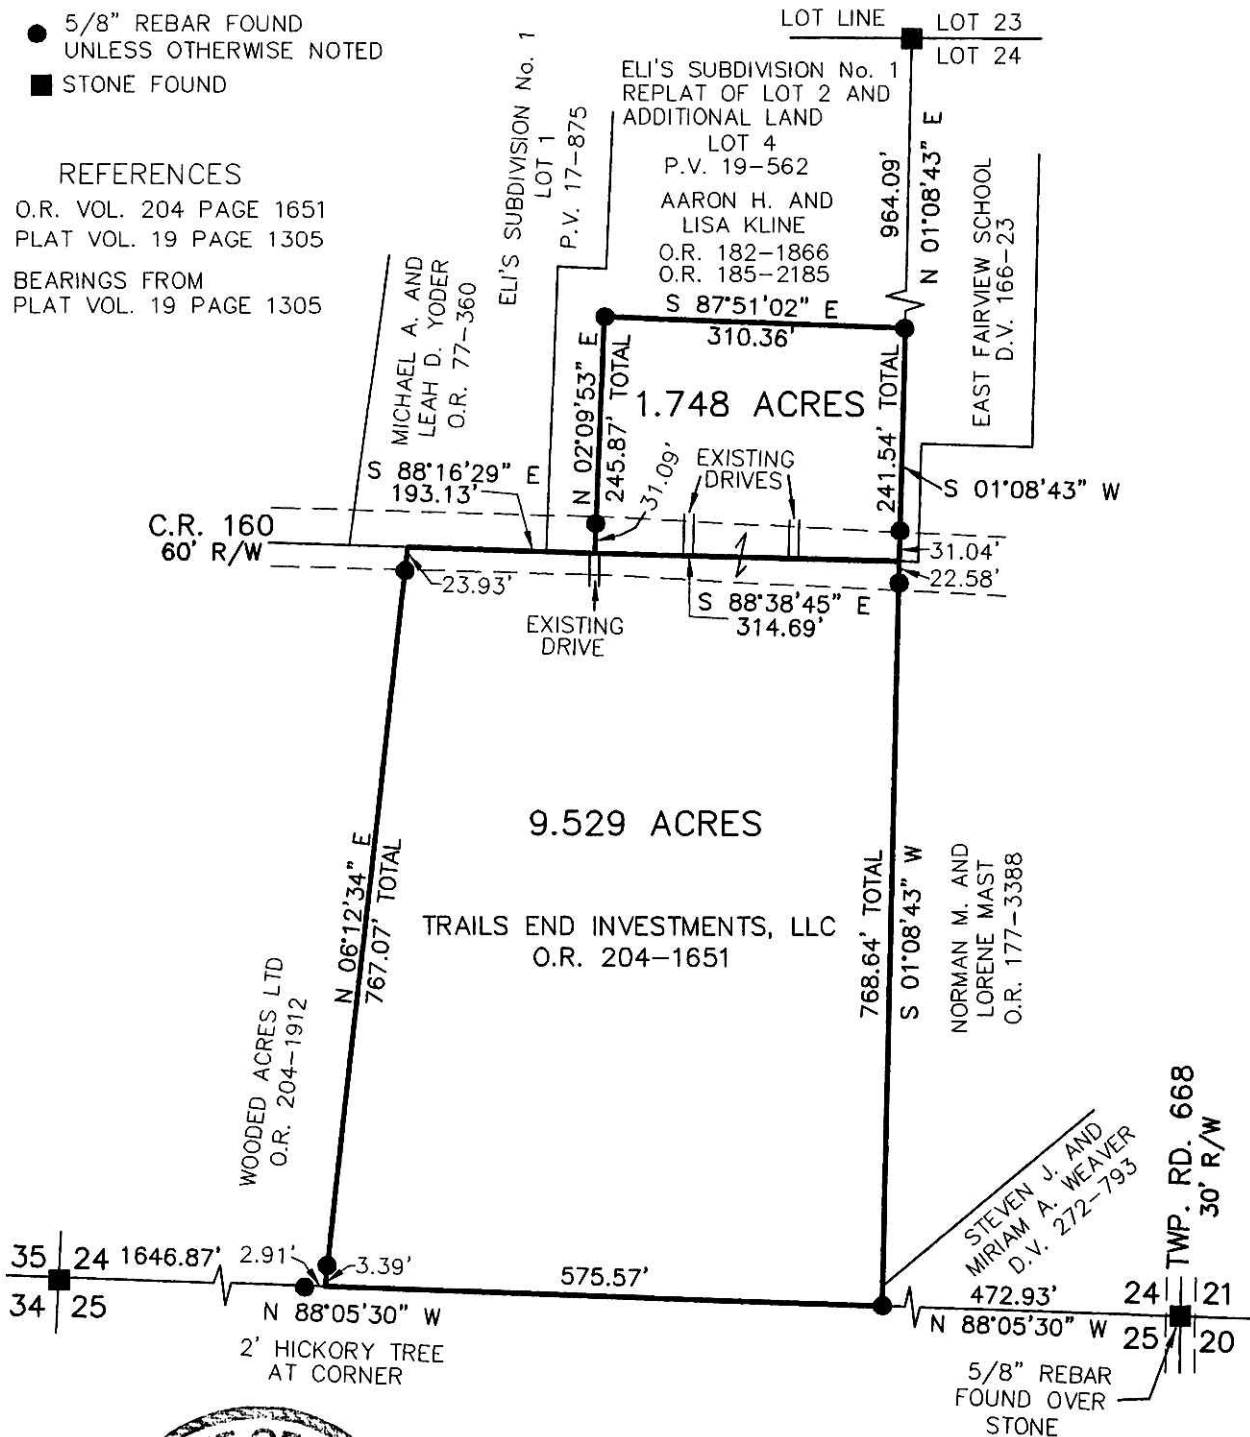

PLAT APPROVED

2-11-09 *DB*

I CERTIFY THIS SURVEY TO BE CORRECT
 TO THE BEST OF MY KNOWLEDGE.
Donald C. Baker
 DONALD C. BAKER P.S. 6938
 DATE: JAN. 15, 2009
 FDB\ALG
 File Name: WORK2\S-17-09

 DONALD C. BAKER SURVEYING
 138 N. CLAY ST.
 MILLERSBURG, OHIO, 44654
 PH. 330-674-4788
 FAX. 330-674-6027