


WALNUT CREEK TOWNSHIP
N.W. QTR. SECTION 14
T-9 N; R-4 W
HOLMES COUNTY, OHIO

SURVEYED FOR: RAY N. TROYER

REFERENCES


DEED VOL. 185 PAGES 565, 567 & 569
DEED VOL. 204 PAGE 677
DEED VOL. 258 PAGE 708
PLAT VOL. 8 PAGE 369
PLAT VOL. 14 PAGE 137 & 139
BEARINGS FROM PLAT VOL. 14 PAGE 137

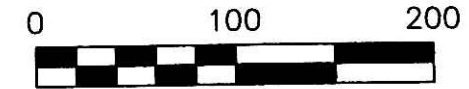

SCALE: 1"=100'

- ▲ R.R. SPIKE FOUND
- 5/8" REBAR FOUND UNLESS OTHERWISE NOTED
- 5/8" REBAR SET WITH I.D. CAP I.D. CAP MARKED "BAKER 6938"

200900060176
Filed for Record in
HOLMES COUNTY, OH
ANITA HALL
02-26-2009 At 01:59 pm.
SMALL PLAT 40.00
OR Book 19 Page 1472 - 1472
ORV 209 pg 1003

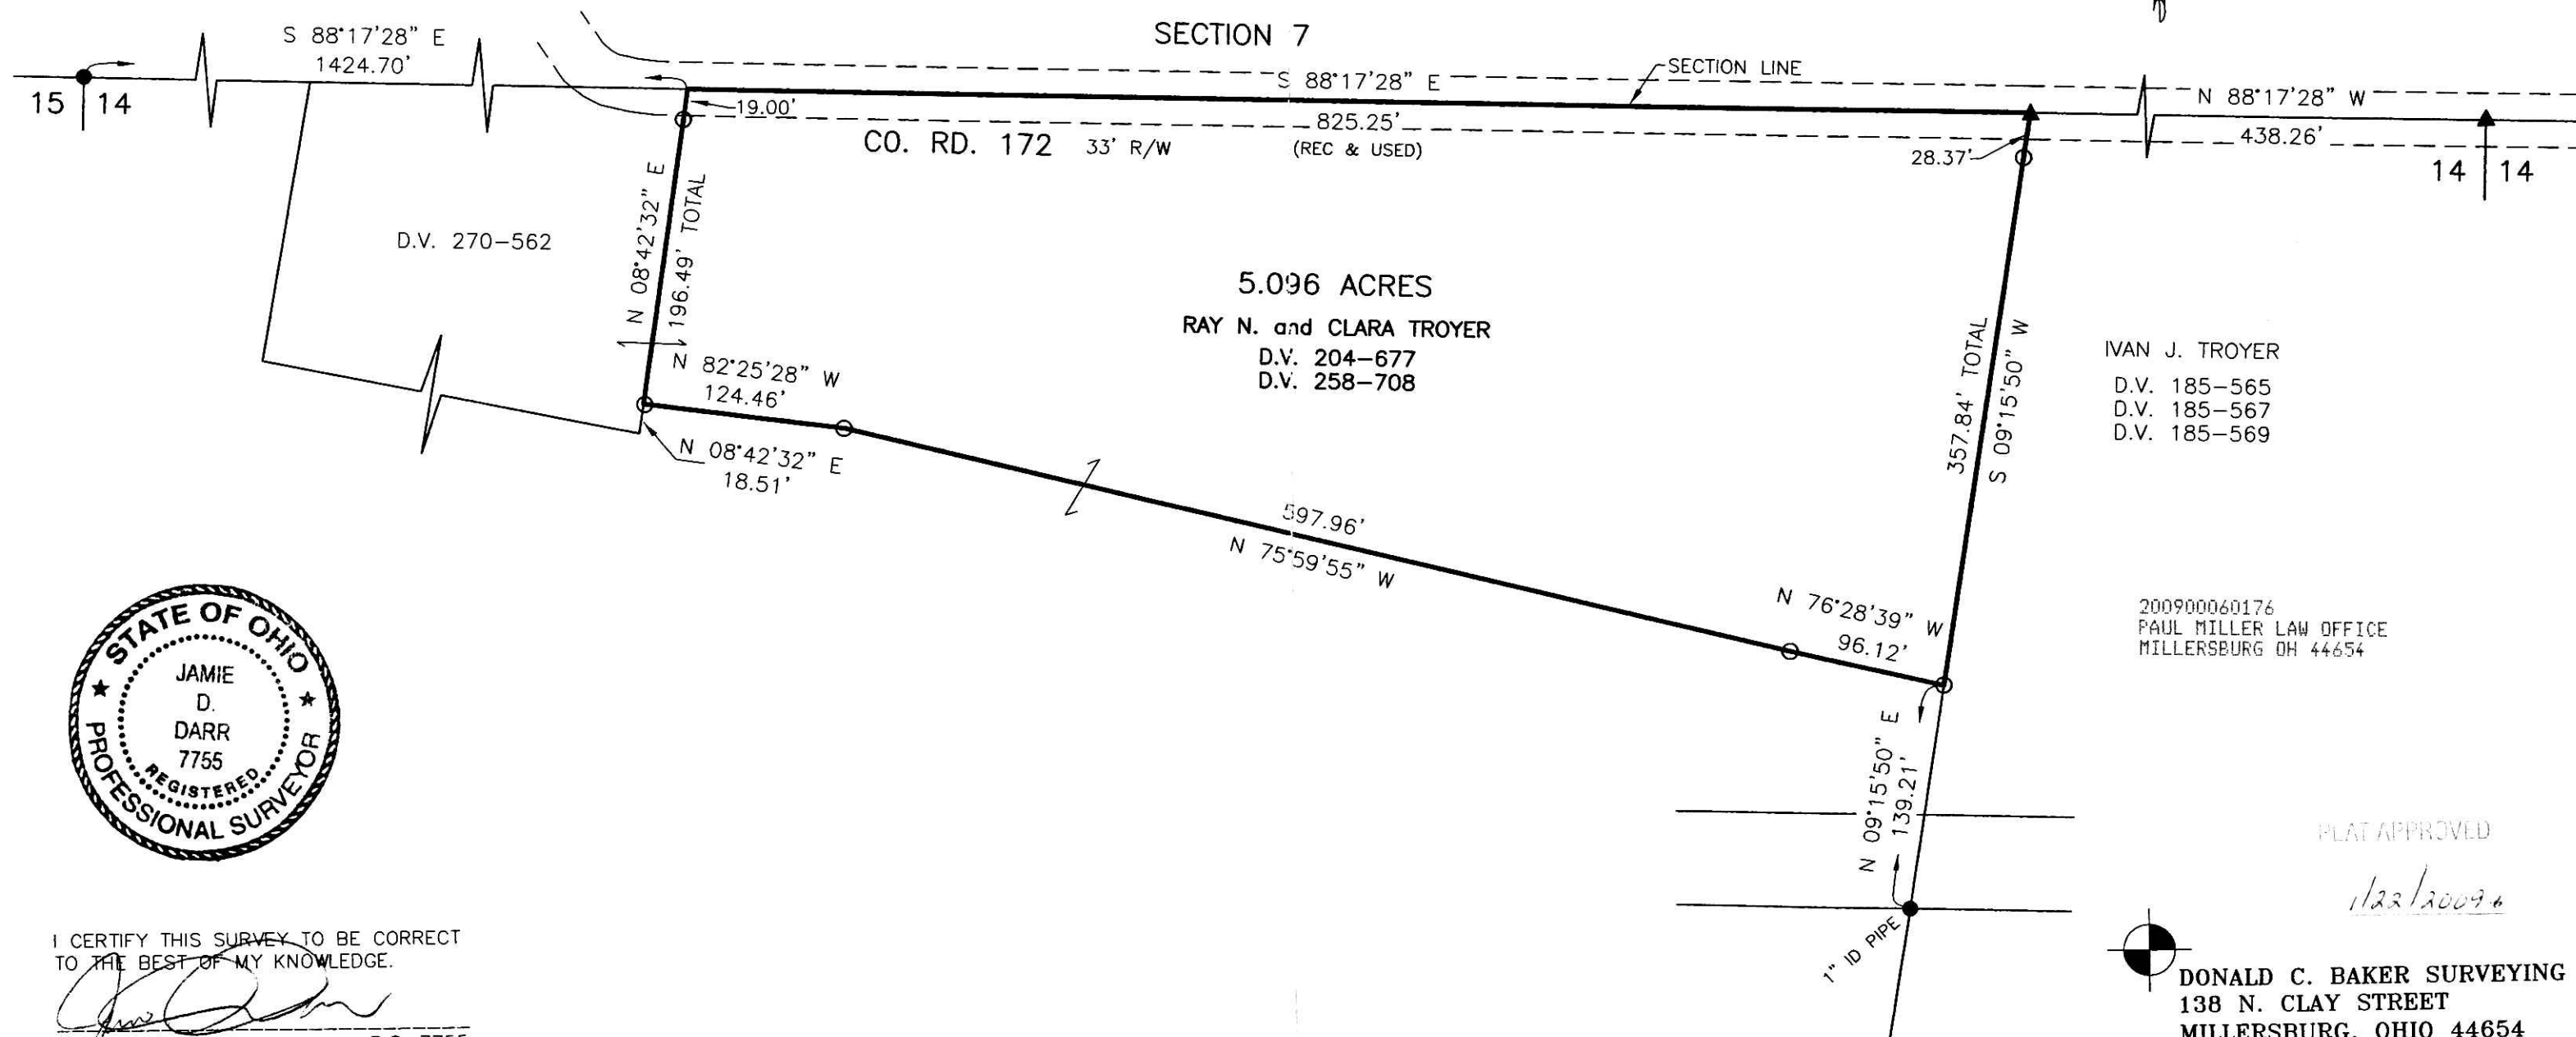


IVAN J. TROYER
D.V. 185-565
D.V. 185-567
D.V. 185-569


200900060176
PAUL MILLER LAW OFFICE
MILLERSBURG OH 44654

PLAT APPROVED

1/22/2009

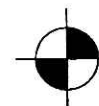

DONALD C. BAKER SURVEYING
138 N. CLAY STREET
MILLERSBURG, OHIO 44654
PH. 330-674-4788
FAX 330-674-6027

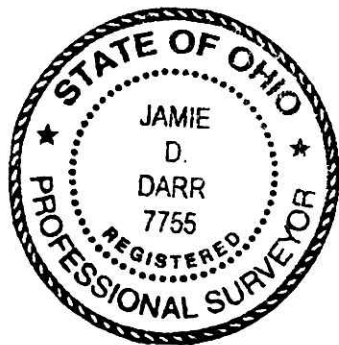

I CERTIFY THIS SURVEY TO BE CORRECT
TO THE BEST OF MY KNOWLEDGE.

JAMIE D. DARR P.S. 7755

DATE: DEC. 18, 2008

JDD\LGC
FILE NAME: WORK3\S-579-08\ERZ