

200900060442
 Filed for Record in
 HOLMES COUNTY, OH
 ANITA HALL
 03-17-2009 At 03:33 pm.
 PLAT MED 43.20
 DR Book 19 Page 1478 - 1478
 SKV 209 page 23 of 1

200900060442
 FRENCH RIDGE TITLE CO.
 MILLERSBURG OH 44654



RETRACEMENT SURVEY OF
 D.V. 269-124 & D.V. 278-148

PRAIRIE TOWNSHIP
 N.E. & S.E. QTRS. SECTION 5
 T-13 N; R-13 W
 HOLMES COUNTY, OHIO

SURVEYED FOR: CONRAD MILLER

REFERENCES

- DEED VOL. 188 PAGE 731
- DEED VOL. 197 PAGES 3 & 544
- DEED VOL. 203 PAGE 818
- DEED VOL. 237 PAGE 460
- DEED VOL. 240 PAGE 602
- DEED VOL. 269 PAGE 124
- DEED VOL. 278 PAGE 148
- O.R. VOL. 58 PAGE 200
- O.R. VOL. 69 PAGE 212
- O.R. VOL. 174 PAGE 1482
- O.R. VOL. 188 PAGE 1794
- O.R. VOL. 190 PAGE 736
- PLAT VOL. 6 PAGES 39, 124 & 133
- PLAT VOL. 7 PAGE 182
- PLAT VOL. 8 PAGE 294
- PLAT VOL. 10 PAGES 267, 832 & 878
- PLAT VOL. 11 PAGE 55
- PLAT VOL. 14 PAGE 835
- PLAT VOL. 17 PAGE 628
- PLAT VOL. 19 PAGES 686 & 754
- BEARINGS FROM PLAT VOL. 10 PAGE 832

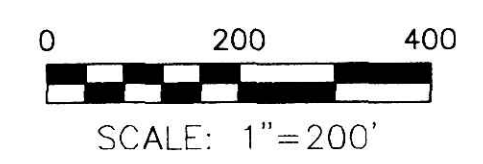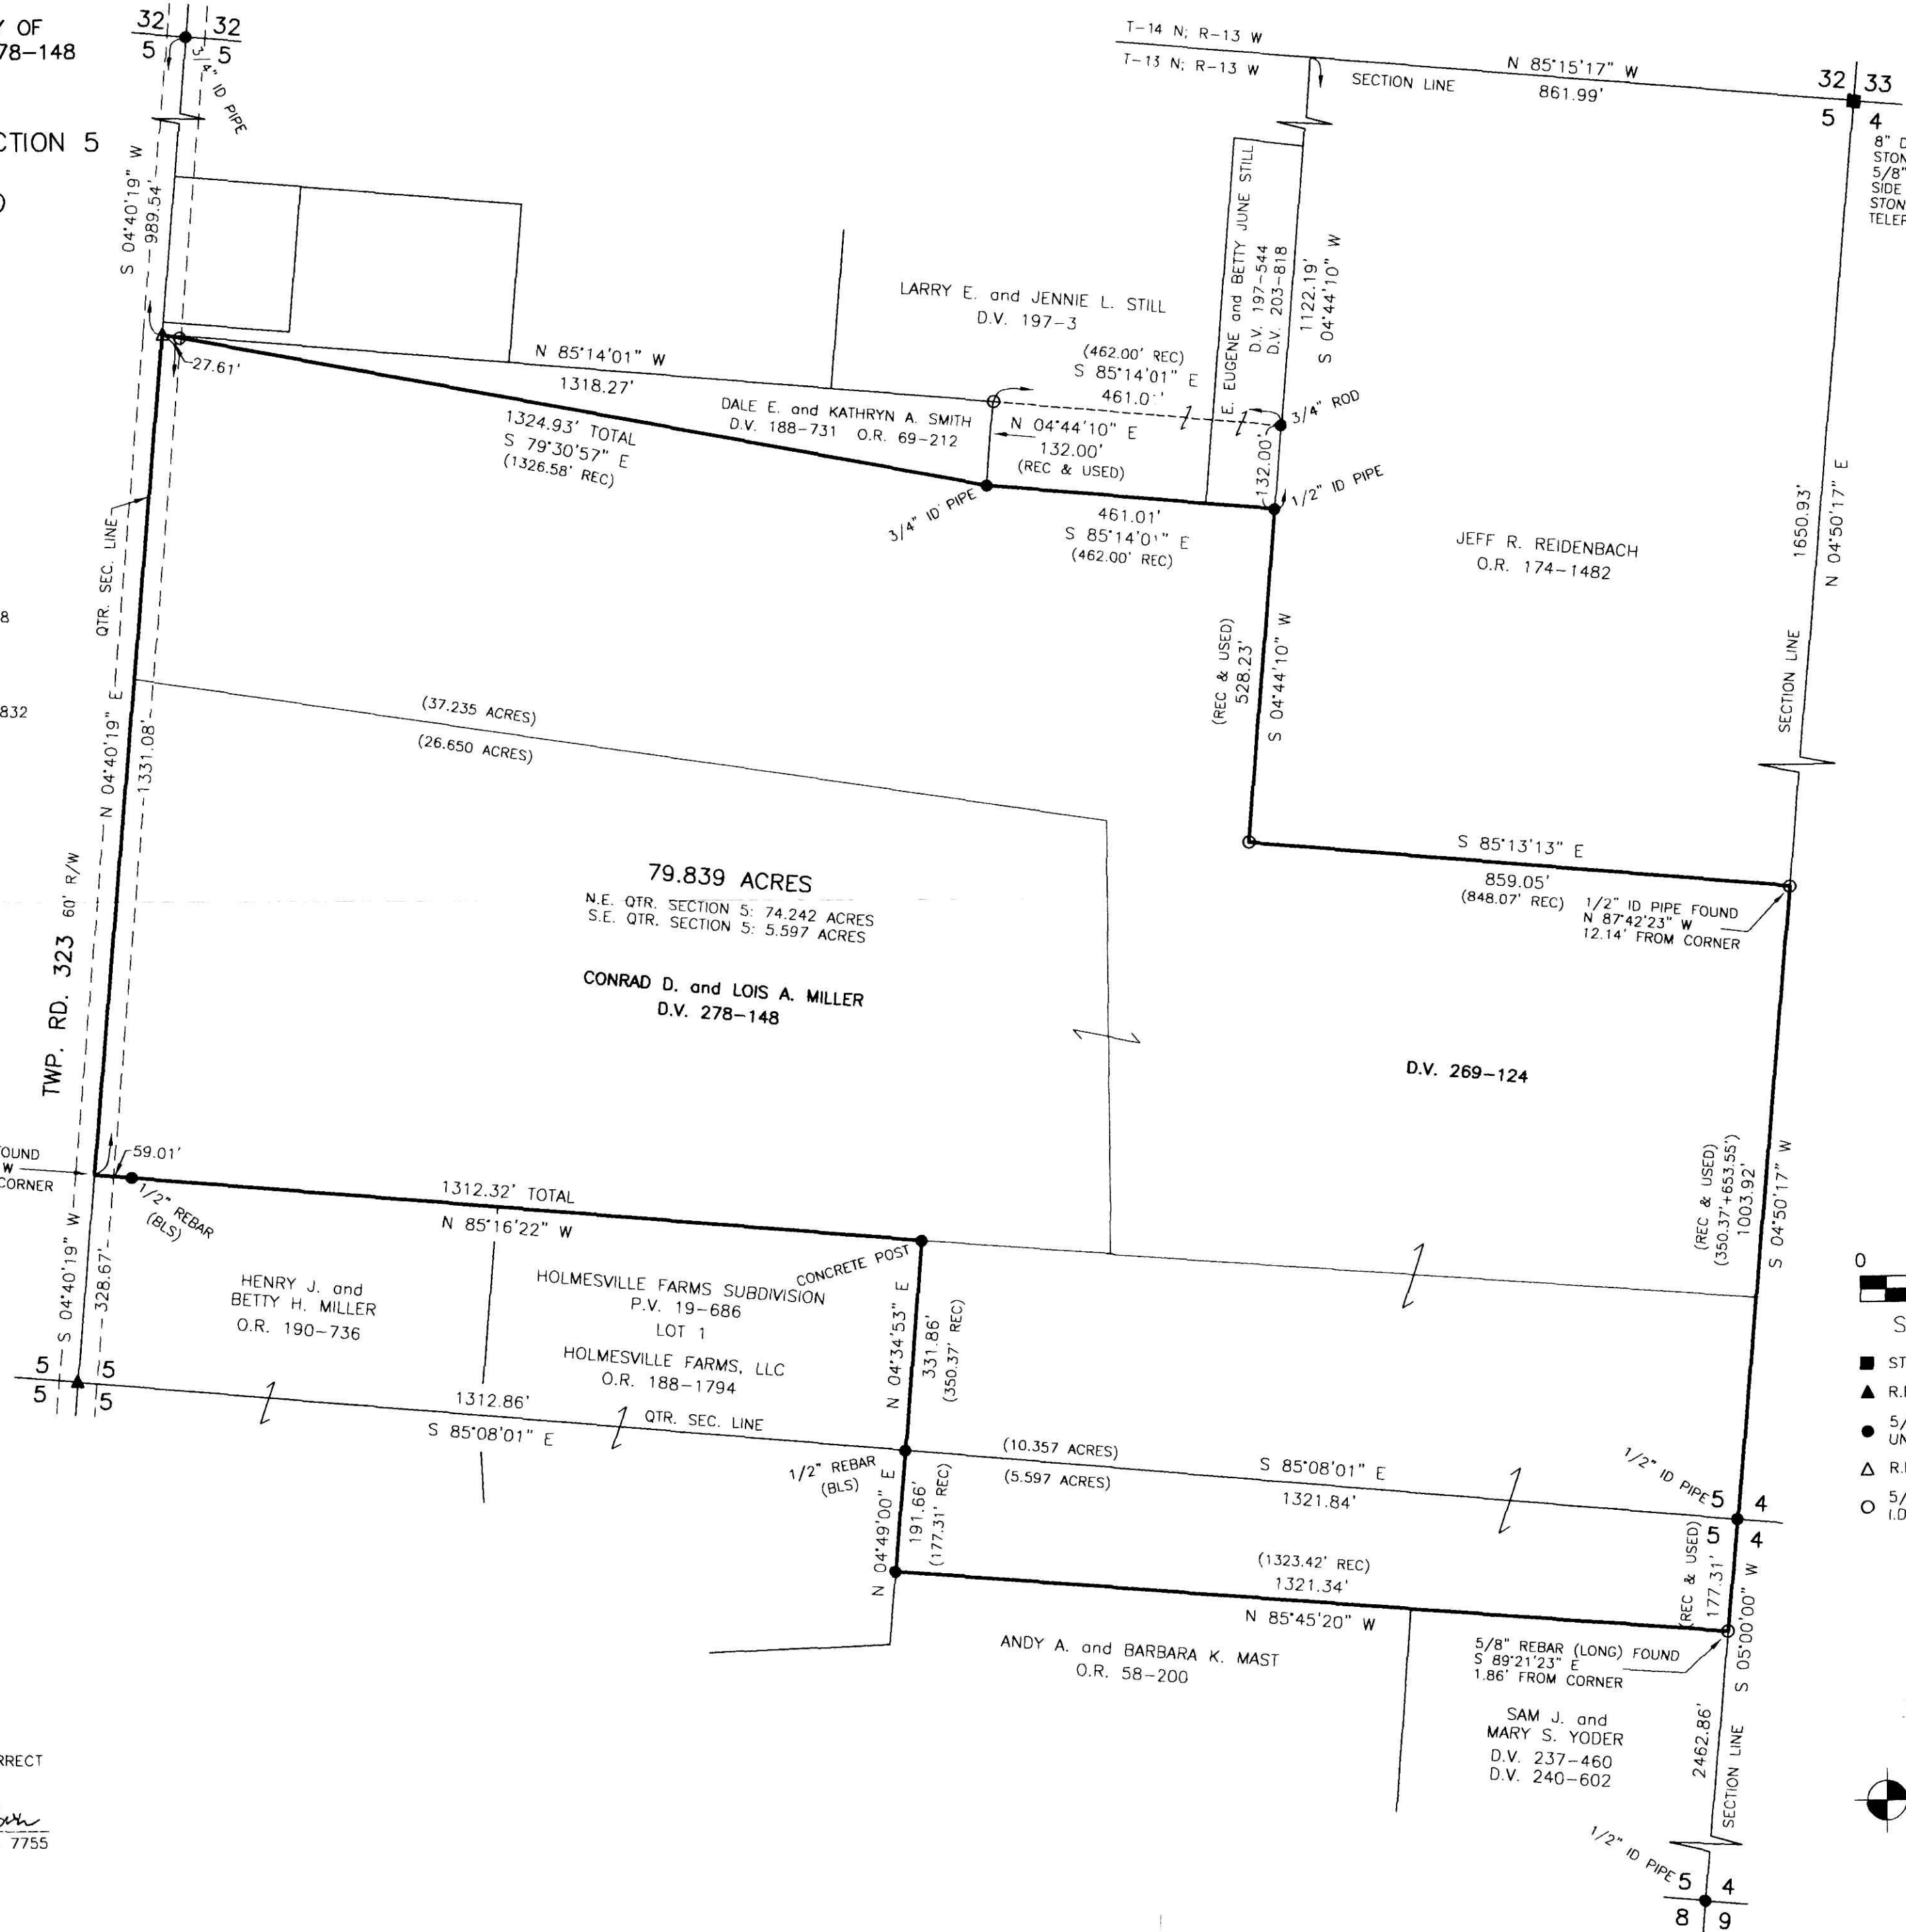

- STONE FOUND
- ▲ R.R. SPIKE FOUND
- 5/8" REBAR FOUND UNLESS OTHERWISE NOTED
- △ R.R. SPIKE SET
- 5/8" REBAR SET WITH I.D. CAP I.D. CAP MARKED "BAKER 693B"

PLAT APPROVED

3-11-09 *JF*

APPROVED FOR TRANSFER ONLY
 NO SUBDIVISION PLAT REQUIRED
 (O.R.C. 711.001 & 711.131)
 Lot(s) not for building unless
 approved by Board of Health,
 HOLMES CO. PLANNING COMM.
 By *VB* Date 3-16-09

DONALD C. BAKER SURVEYING
 138 N. CLAY STREET
 MILLERSBURG, OHIO 44654
 PH. 330-674-4788
 FAX 330-674-6027



I CERTIFY THIS SURVEY TO BE CORRECT
 TO THE BEST OF MY KNOWLEDGE.
Jamie D. Darr
 JAMIE D. DARR P.S. 7755
 DATE: MAY 5, 2008
 JDD-ALG\ERZ
 FILE NAME: WORK3\S-74-08\ERZ
 INV: S-226-08