

VILLAGE OF BENTON  
 LOT 13 & PART OF LOTS 14 & 15  
 OF THE ABRAHAM MAST SUBDIVISION  
 (DEED VOL. 12 PAGE 323)

200900060537  
 FRENCH RIDGE  
 TITLE  
 MILLERSBURG OH

Instrument 200900060537 OR Book Page 19 1484

SALT CREEK TOWNSHIP  
 4TH. QTR. LOTS 18 & 19  
 T-10 N, R-6 W  
 HOLMES COUNTY, OHIO

SURVEYED FOR: JOSH ENGLEHARDT

200900060537  
 Filed for Record in  
 HOLMES COUNTY OH  
 ANITA HALL  
 03-24-2009 At 11:35 am.  
 SMALL PLAT 40.00  
 OR Book 19 Page 1484 - 1484



OR 209 p 2772

REFERENCES

O.R. VOL. 99 PAGE 200  
 O.R. VOL. 180 PAGE 3091

PLAT VOL. 18 PAGE 741

BEARINGS FROM PLAT VOL. 18 PAGE 741

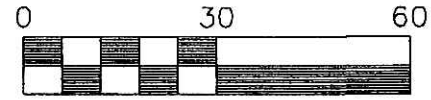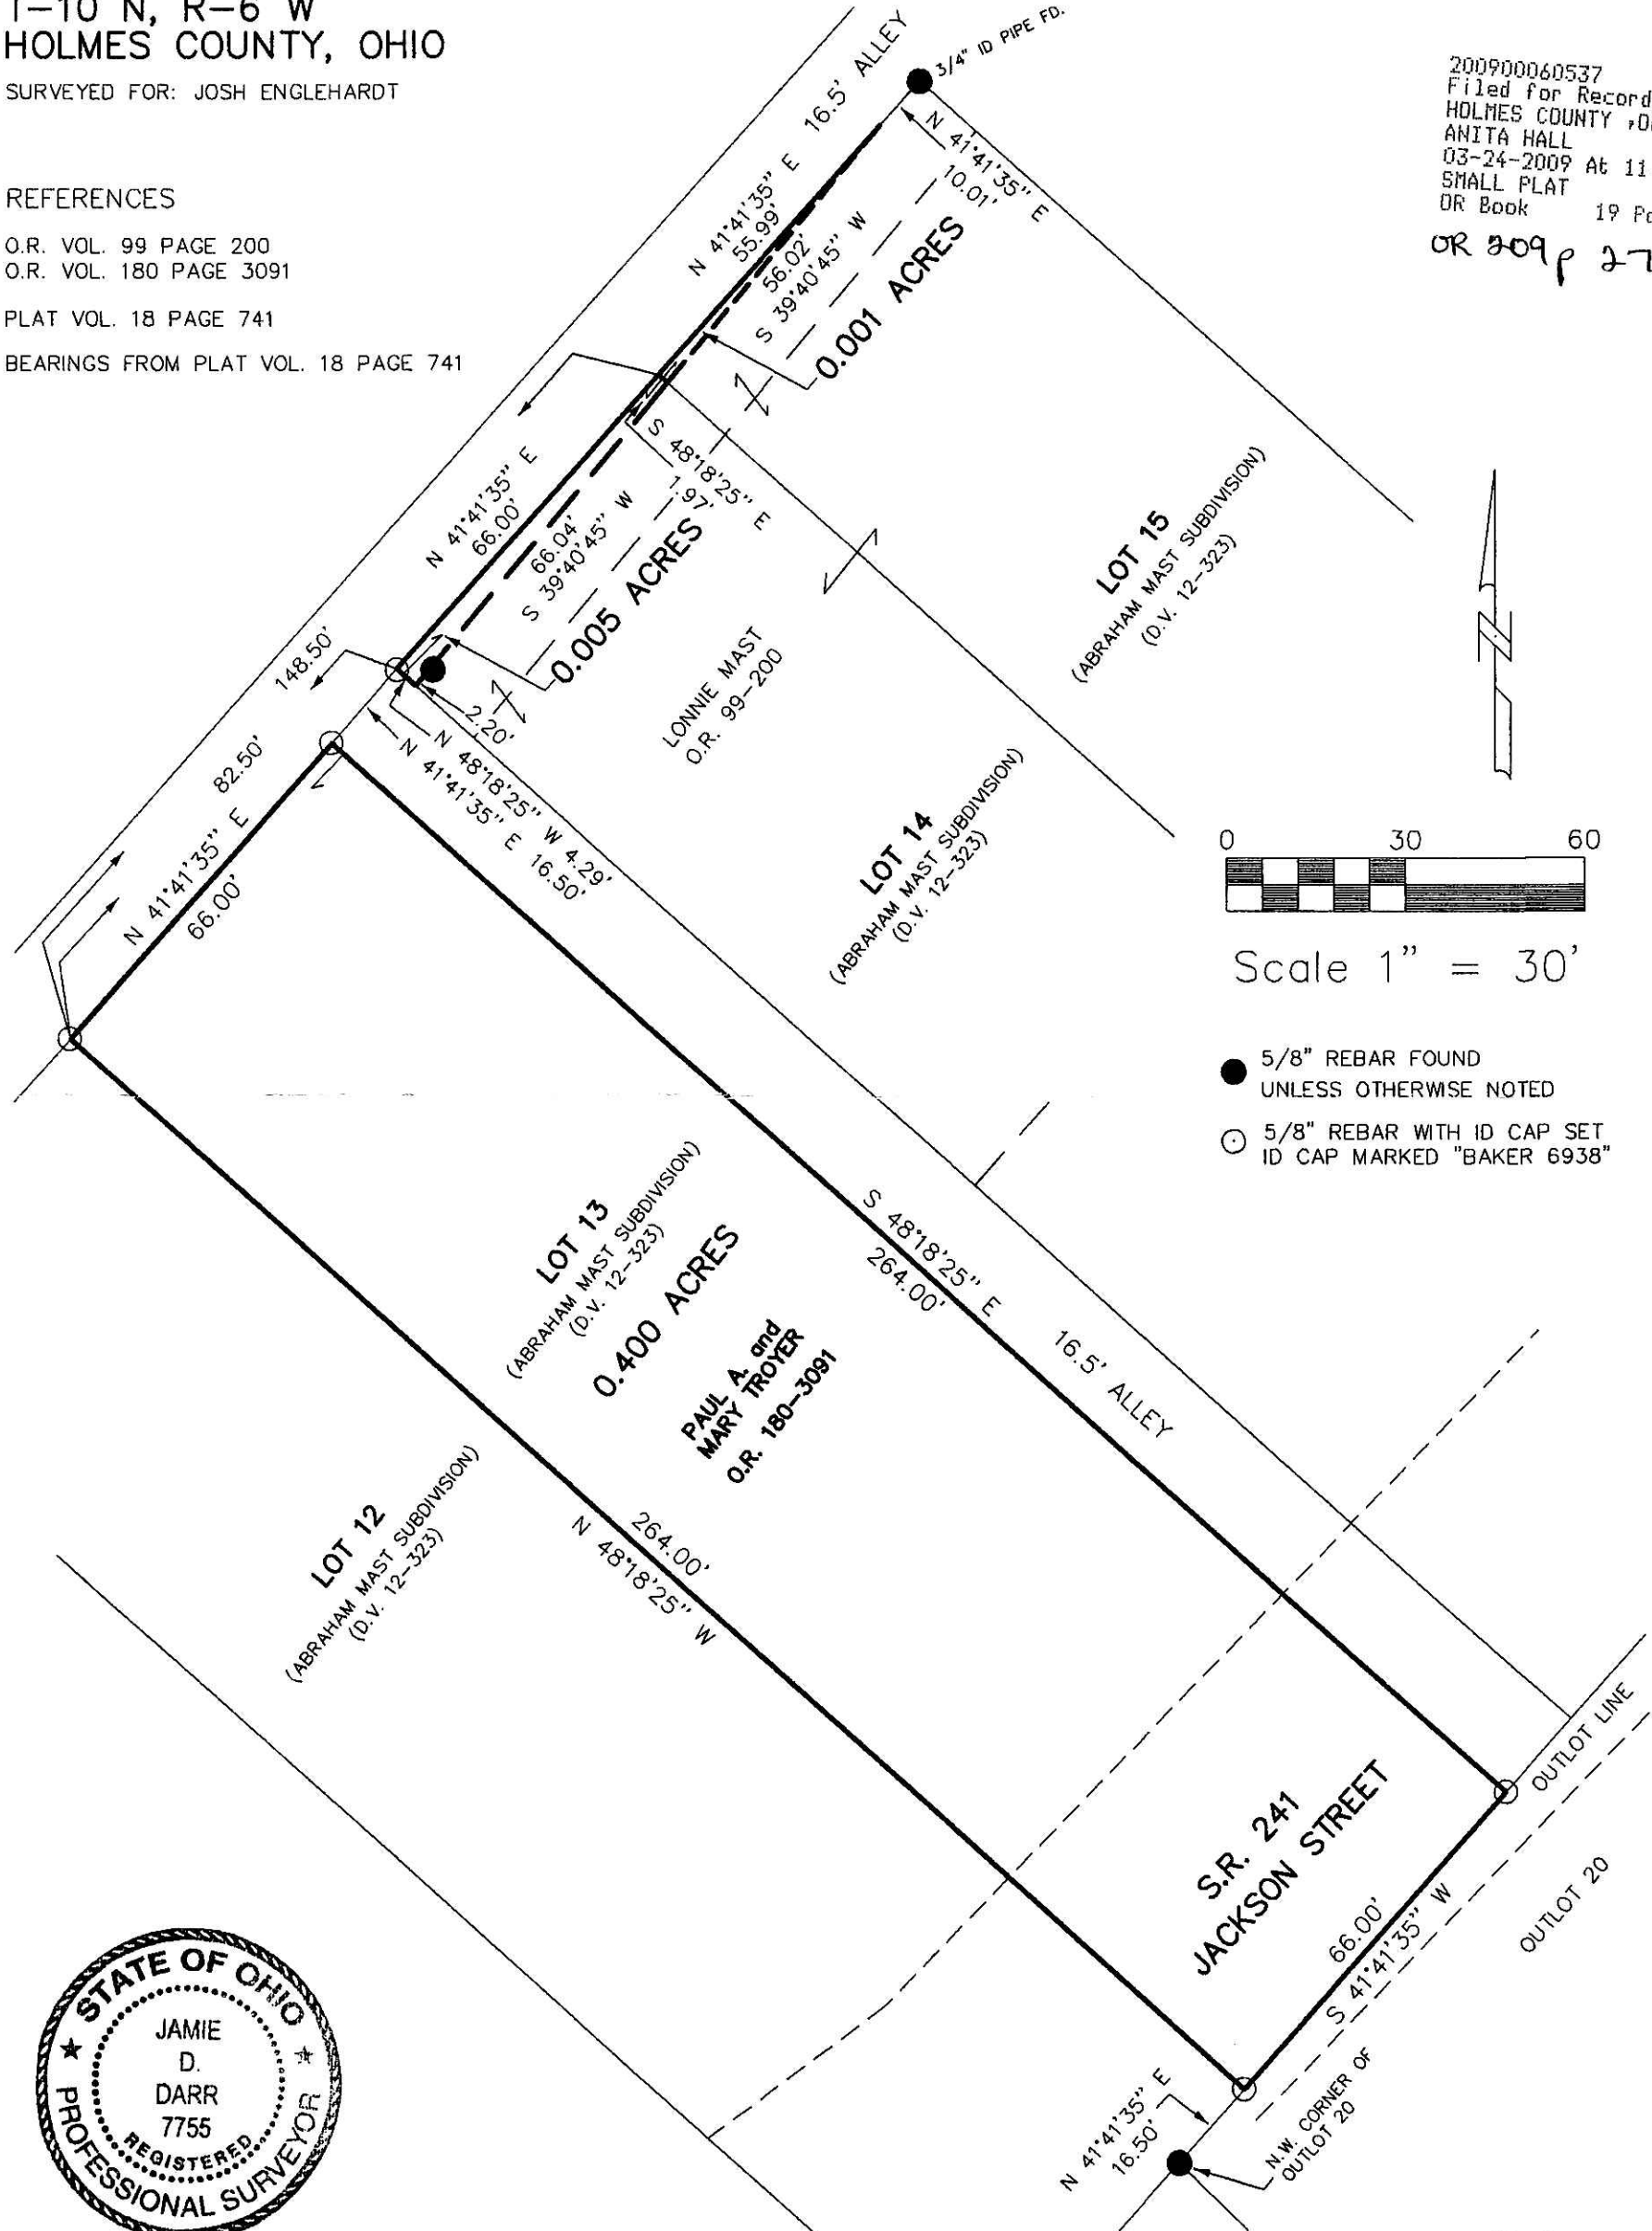

Scale 1" = 30'

- 5/8" REBAR FOUND UNLESS OTHERWISE NOTED
- 5/8" REBAR WITH ID CAP SET ID CAP MARKED "BAKER 6938"



I CERTIFY THIS SURVEY TO BE CORRECT TO THE BEST OF MY KNOWLEDGE.

JAMIE D. DARR P.S. 7755  
 DATE: DEC. 29, 2003; REVISED FEB. 5, 2009

JDD\ALG  
 File Name: WORK3\2009\S-886-03\ERZ

APPROVED FOR TRANSFER ONLY  
 NO SUBDIVISION PLAT REQUIRED  
 (O.R.C. 711.001 & 711.131  
 Lot(s) not for building unless  
 approved by Board of Health.  
 HOLMES CO. PLANNING COMM.

By JB Date 3-23-09

PLAT APPROVED

3-19-09 *[Signature]*



DONALD C. BAKER SURVEYING  
 138 N. CLAY ST.  
 MILLERSBURG, OHIO 44654  
 PH. 330-674-4788  
 FAX. 330-674-6027