

200900060581  
PAUL MILLER LAW OFFICE  
MILLERSBURG OH 44654

200900060581  
Filed for Record in  
HOLMES COUNTY, OH  
ANITA HALL  
03-26-2009 At 01:29 pm.  
SMALL PLAT 40.00  
OR Book 19 Page 1485 - 1485  
ORV 209 page 2959

VILLAGE OF WALNUT CREEK  
OUTLOT 18 & PART OF OUTLOT 19  
WALNUT CREEK TOWNSHIP  
N.E. QTR. SECTION 19  
T-9 N; R-5 W  
HOLMES COUNTY, OHIO

SURVEYED FOR: ST. JOHN'S UNITED CHURCH OF CHRIST

REFERENCES

- DEED VOL. 73 PAGE 90
- DEED VOL. 89 PAGE 340
- DEED VOL. 100 PAGES 82 & 541
- DEED VOL. 103 PAGE 388
- DEED VOL. 112 PAGE 62
- DEED VOL. 150 PAGE 101
- DEED VOL. 241 PAGE 654

- PLAT VOL. 3 PAGE 89B
- PLAT VOL. 4 PAGES 4 & 59
- PLAT VOL. 13 PAGE 130
- PLAT VOL. 18 PAGES 379 & 380
- BEARINGS FROM PLAT VOL. 13 PAGE 130





I CERTIFY THIS SURVEY TO BE CORRECT TO THE BEST OF MY KNOWLEDGE.

JAMIE D. DARR P.S. 7755

DATE: NOVEMBER 13, 2008

JDD\ERZ-KES

FILE NAME: WORK3\S-410-08\ERZ\MLD

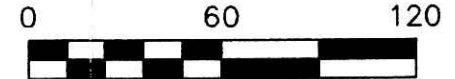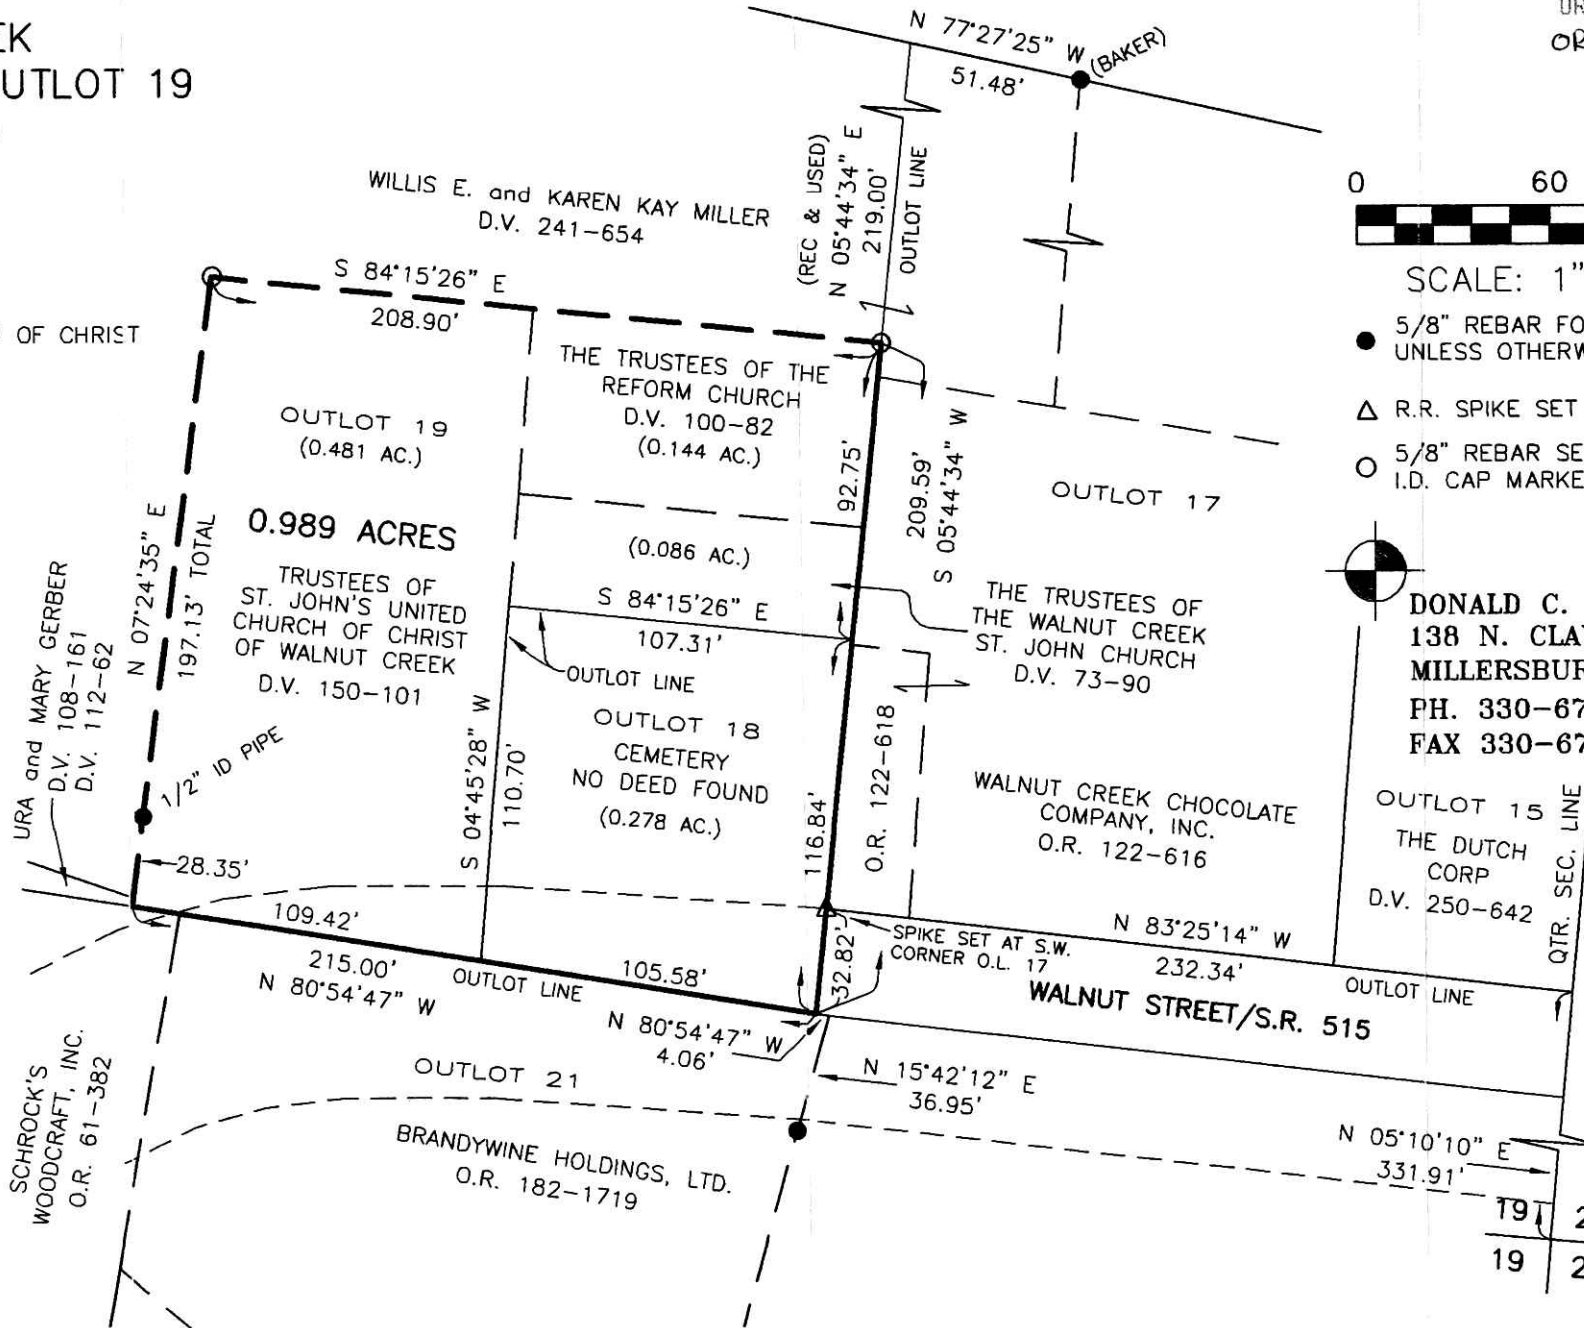

SCALE: 1"=60'

- 5/8" REBAR FOUND UNLESS OTHERWISE NOTED
- △ R.R. SPIKE SET
- 5/8" REBAR SET WITH I.D. CAP I.D. CAP MARKED "BAKER 6938"



DONALD C. BAKER SURVEYING  
138 N. CLAY STREET  
MILLERSBURG, OHIO 44654  
PH. 330-674-4788  
FAX 330-674-6027

APPROVED FOR TRANSFER ONLY  
NO SUBDIVISION PLAT REQUIRED  
(O.R.C. 711.001 & 711.131  
Lot(s) not for building unless  
approved by Board of Health  
HOLMES CO. PLANNING COMM.

By *JB* Date *2-25-09*

PLAT APPROVED

19	20
19	20

*2/24/2009*