

VILLAGE OF BENTON
 PART OF LOT 16
 OF THE ABRAHAM MAST SUBDIVISION
 (DEED VOL. 12 PAGE 323)

SALT CREEK TOWNSHIP
 4TH. QTR. LOT 19
 T-10 N, R-6 W
 HOLMES COUNTY, OHIO

SURVEYED FOR: JOSH ENGLEHARDT

0 30 60



Scale 1" = 30'

- 5/8" REBAR FOUND
UNLESS OTHERWISE NOTED
- 5/8" REBAR WITH ID CAP SET
ID CAP MARKED "BAKER 6938"
- ⊙ MAG NAIL SET

Instrument 200900060591 OR Book Page 19 1486


REFERENCES

- O.R. VOL. 157 PAGE 682
- O.R. VOL. 180 PAGE 3091
- PLAT VOL. 18 PAGE 741
- BEARINGS FROM PLAT VOL. 18 PAGE 741

200900060591
 Filed for Record in
 HOLMES COUNTY, OH
 ANITA HALL
 03-27-2009 At 11:16 am.
 SMALL PLAT 40.00
 DR Book 19 Page 1486 - 1486

OR 209 p 3011

200900060591
 FRENCH RIDGE
 TITLE
 MILLERSBURG OH

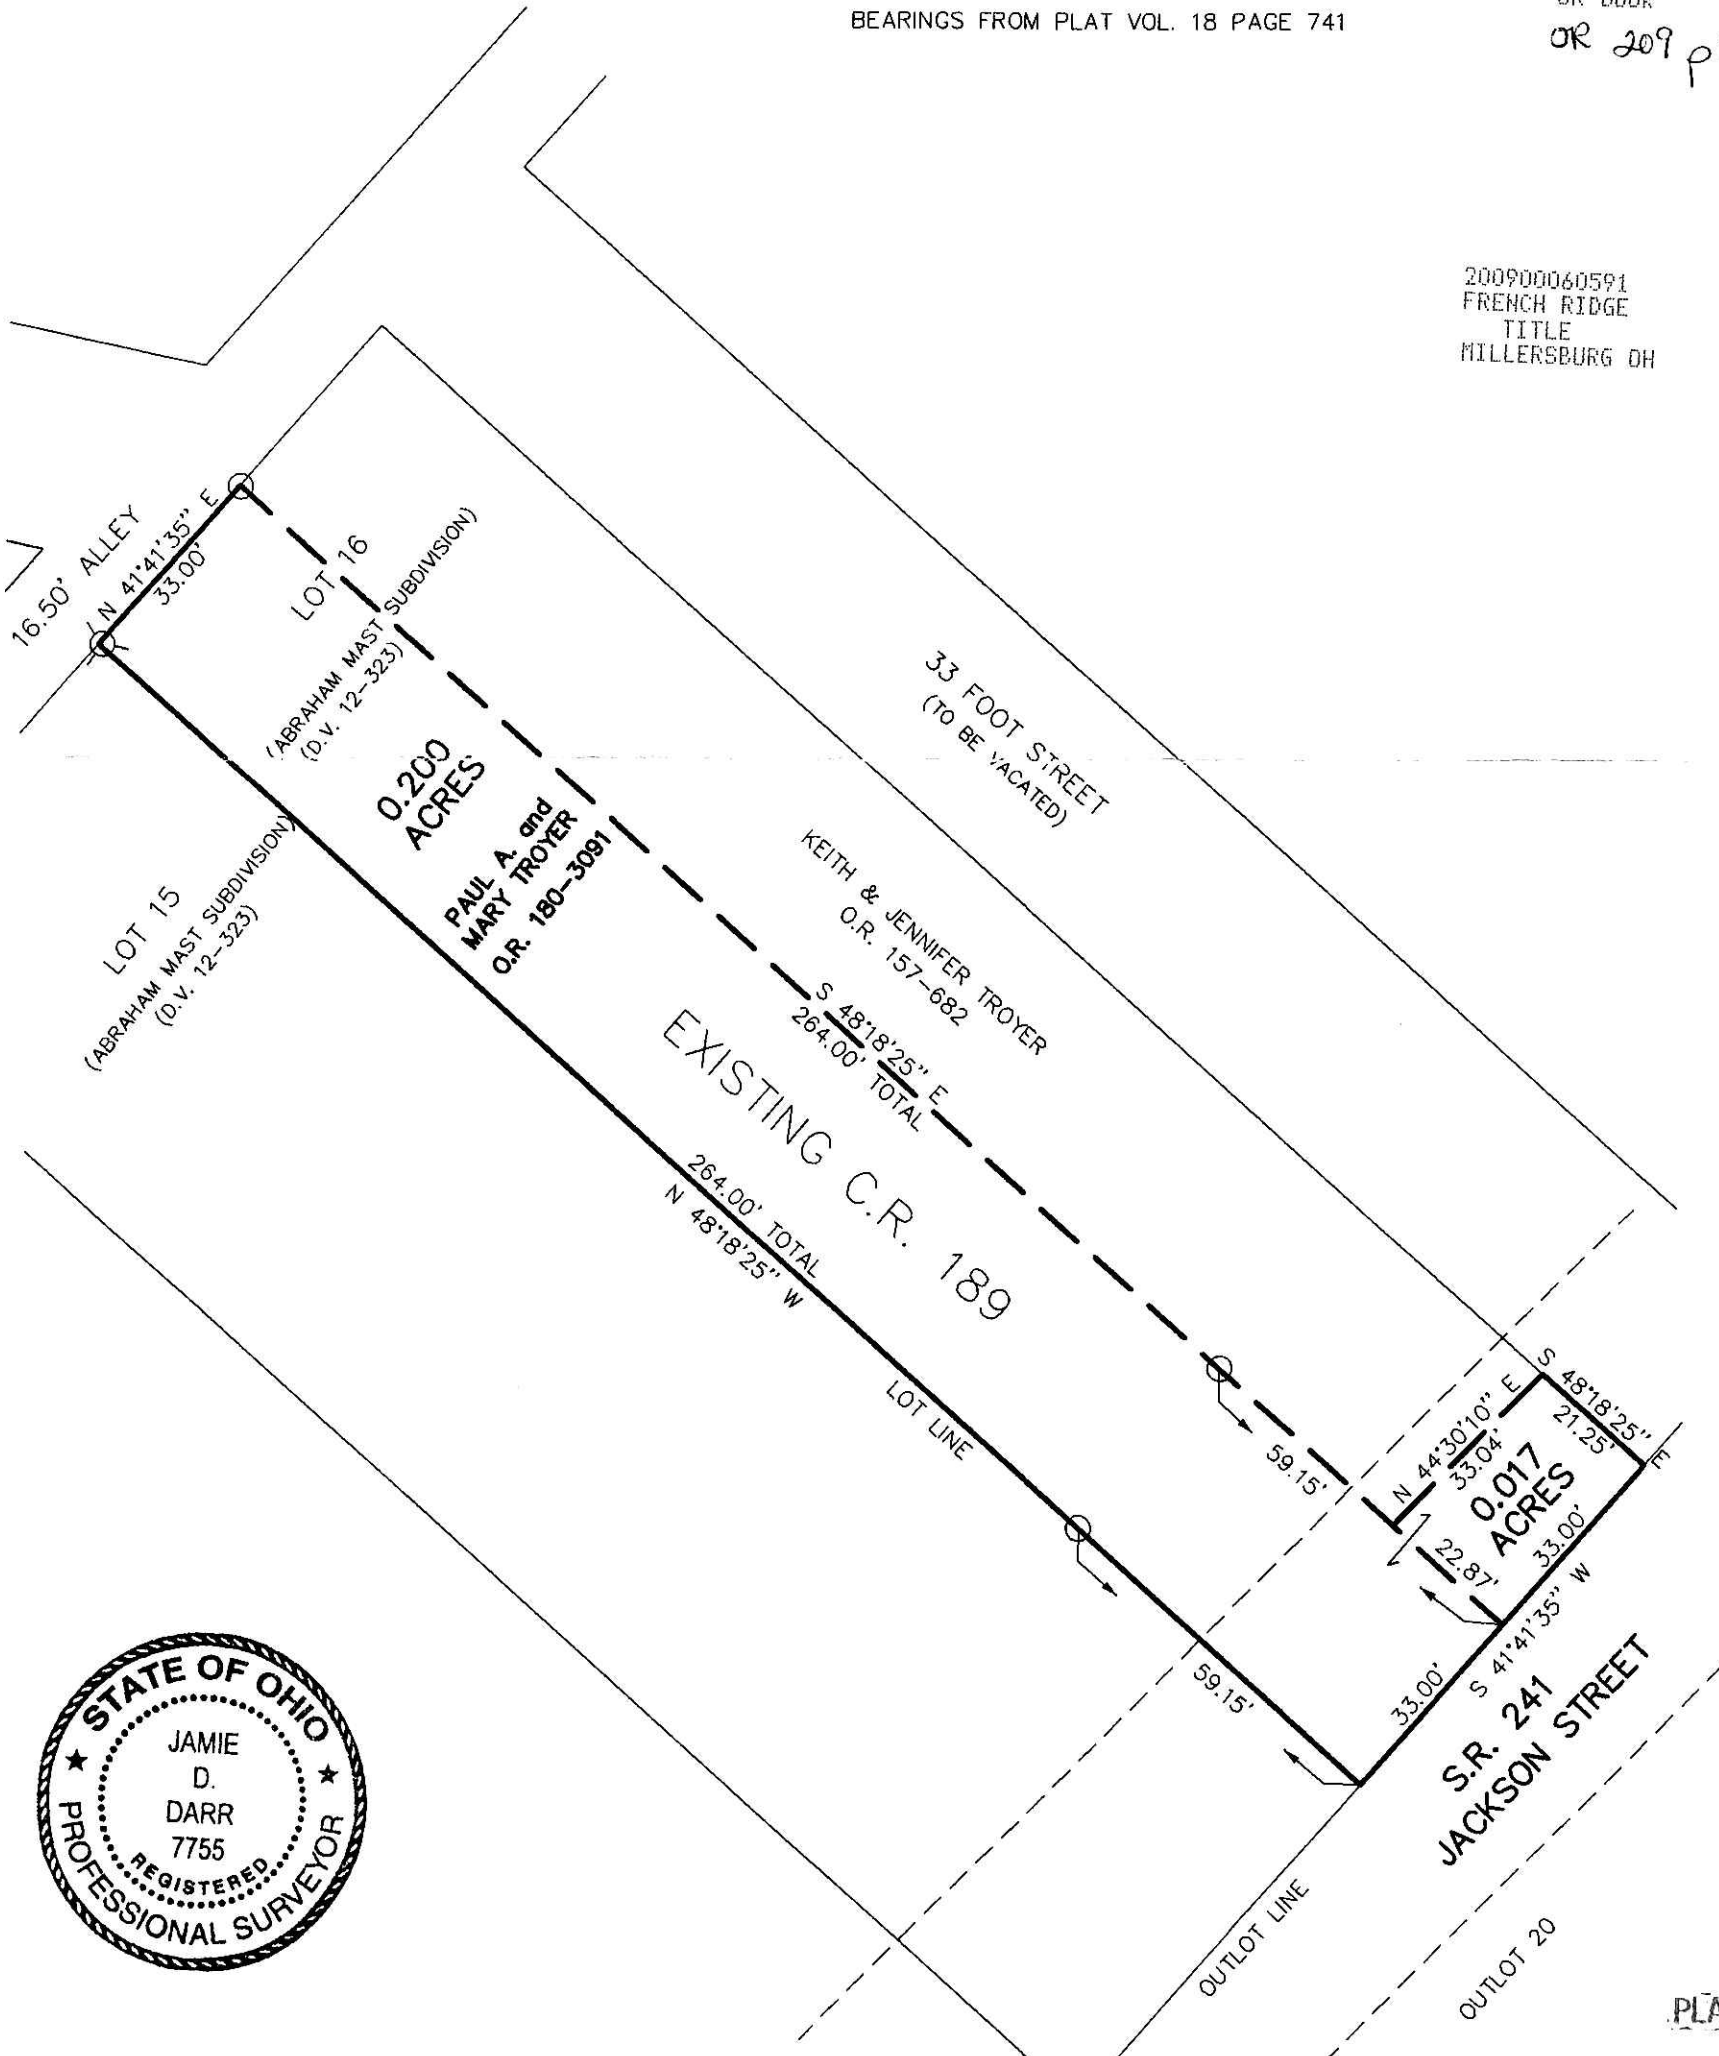

I CERTIFY THIS SURVEY TO BE CORRECT TO THE BEST OF MY KNOWLEDGE

JAMIE D. DARR P.S. 7755
 DATE: DEC. 29, 2003 REVISED: FEBRUARY 5, 2009
 JDD\ALG
 File Name: WORK3\2009\S-886A03\MLD

APPROVED FOR TRANSFER ONLY
 NO SUBDIVISION PLAT REQUIRED
 (O.R.C. 711.001 & 711.131)
 Lot(s) not for building unless
 approved by Board of Health,
 HOLMES CO. PLANNING COMM.

By JB Date 3-23-09



DONALD C. BAKER SURVEYING
 138 N. CLAY ST.
 MILLERSBURG, OHIO 44654
 PH. 330-674-4788
 FAX. 330-674-6027

PLAT APPROVED

3-19-09 JCB