

- 5/8" REBAR FOUND
UNLESS OTHERWISE NOTED
- ▲ R.R. SPIKE FOUND
- 5/8" REBAR WITH I.D. CAP SET
I.D. CAP MARKED "BAKER 6938"

REFERENCES

DEED VOL. 159 PAGE 303
 DEED VOL. 173 PAGE 304
 DEED VOL. 233 PAGE 775
 DEED VOL. 242 PAGE 818
 PLAT VOL. 12 PAGE 178
 PLAT VOL. 7 PAGE 751
 BEARINGS FROM PLAT VOL. 12 PAGE 178

200900060679
 Filed for Record in
 HOLMES COUNTY OH
 ANITA HALL
 04-02-2009 At 01:15 pm.
 SMALL PLAT 40.00
 DR Book 19 Page 1488 - 1488

OR 209 p 3397
 OR 209 p 3400

200900060679
 PAUL A
 MILLER LAW
 MILLERSBURG OH

WALNUT CREEK TOWNSHIP
 N.W. QTR. SECTION 13
 T-9 N; R-5 W
 HOLMES COUNTY, OHIO

SURVEYED FOR: PÉTE MILLER

N 04°31'35" E
 61.28'

SEC. 8

SEC. 13

1ST. QTR.
 LOT 20


1ST. QTR.
 LOT 25

APPROVED FOR TRANSFER ONLY
 NO SUBDIVISION PLAT REQUIRED
 (O.R.C. 711.001 & 711.131
 Lot(s) not for building unless
 approved by Board of Health.
 HOLMES CO. PLANNING COMM.

By *JB* Date *3-17-09*



Instrument 200900060679 DR Book Page 19 1488

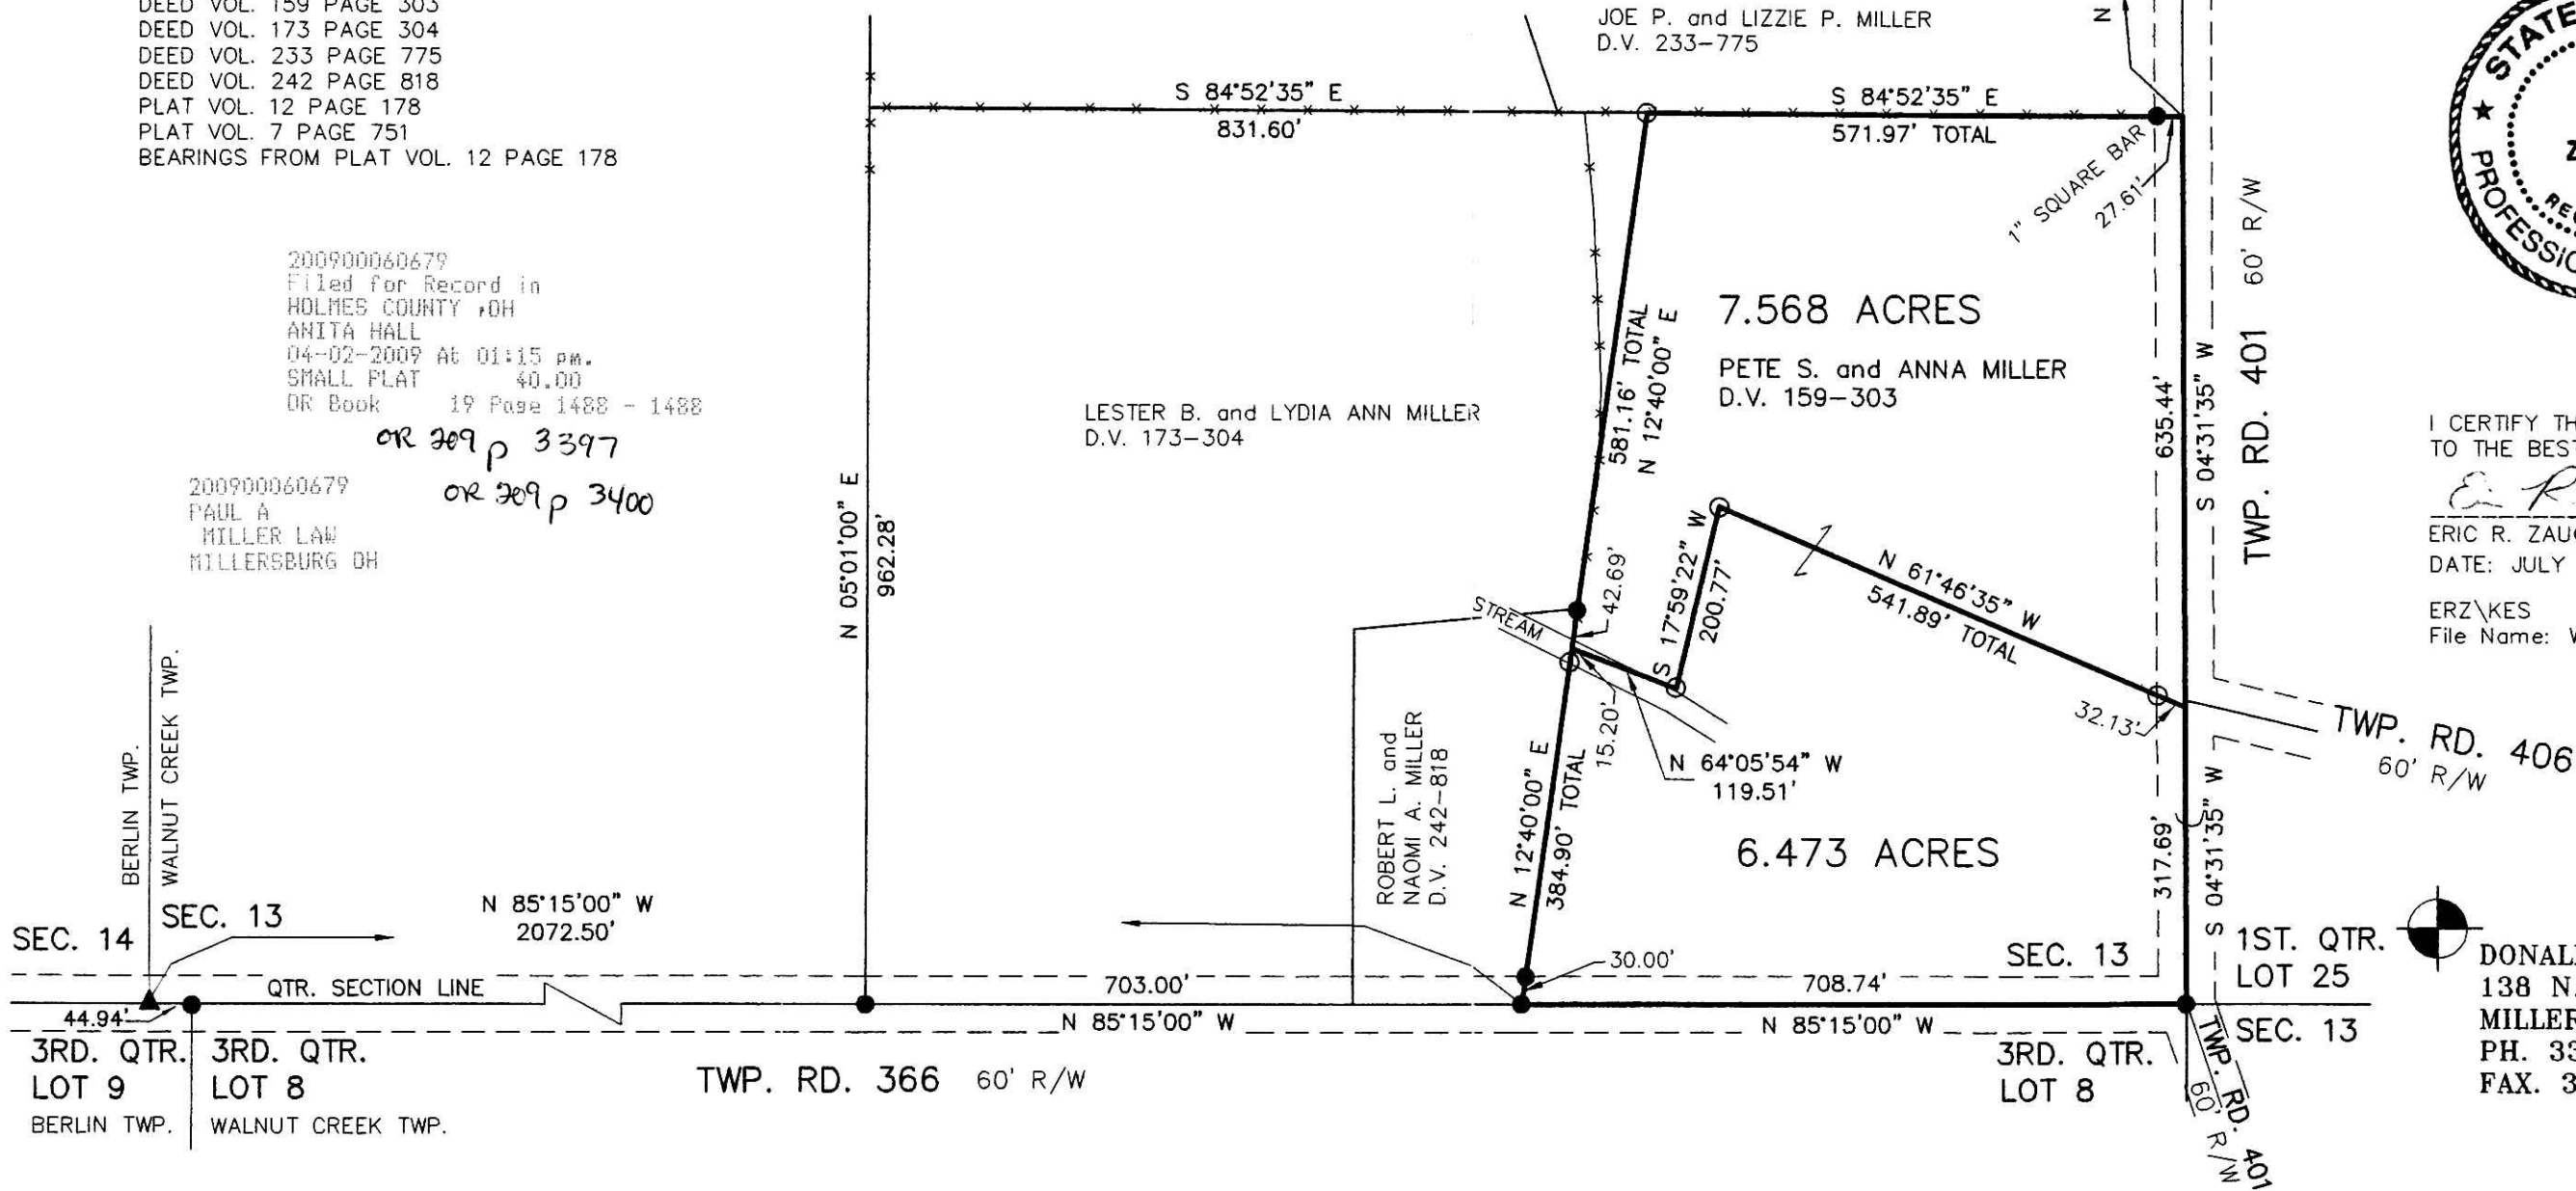

I CERTIFY THIS SURVEY TO BE CORRECT TO THE BEST OF MY KNOWLEDGE.

Eric R. Zaugg
 ERIC R. ZAUGG P.S. 8309
 DATE: JULY 8, 2008

ERZ\KES
 File Name: WORK2\S-327-08\MLD

3-12-09 *DLB*

DONALD C. BAKER SURVEYING
 138 N. CLAY ST.
 MILLERSBURG, OHIO, 44654
 PH. 330-674-4788
 FAX. 330-674-6027