

SCALE: 1"=100'

- ▲ R.R. SPIKE FOUND
- 5/8" REBAR FOUND UNLESS OTHERWISE NOTED
- 5/8" REBAR WITH I.D. CAP SET I.D. CAP MARKED "BAKER 6938"

BERLIN TOWNSHIP  
 S.E. QTR. SECTION 7  
 T-9 N; R-5 W  
 HOLMES COUNTY, OHIO

SURVEYED FOR: NELSON MILLER


200900060798  
 Filed for Record in  
 HOLMES COUNTY, OH  
 ANITA HALL  
 04-13-2009 At 10:19 am.  
 SMALL PLAT 40.00  
 OR Book 19 Page 1494 - 1494  
 OR 210 p 397

REFERENCES

- DEED VOL. 278 PAGE 716
- O.R. VOL. 55 PAGE 557
- O.R. VOL. 117 PAGE 758
- O.R. VOL. 203 PAGE 788
- PLAT VOL. 16 PAGE 892

BEARINGS FROM PLAT VOL. 16 PAGE 892

200900060798  
 MILLER MAST  
 & MASON ATTYS  
 MILLERSBURG OH

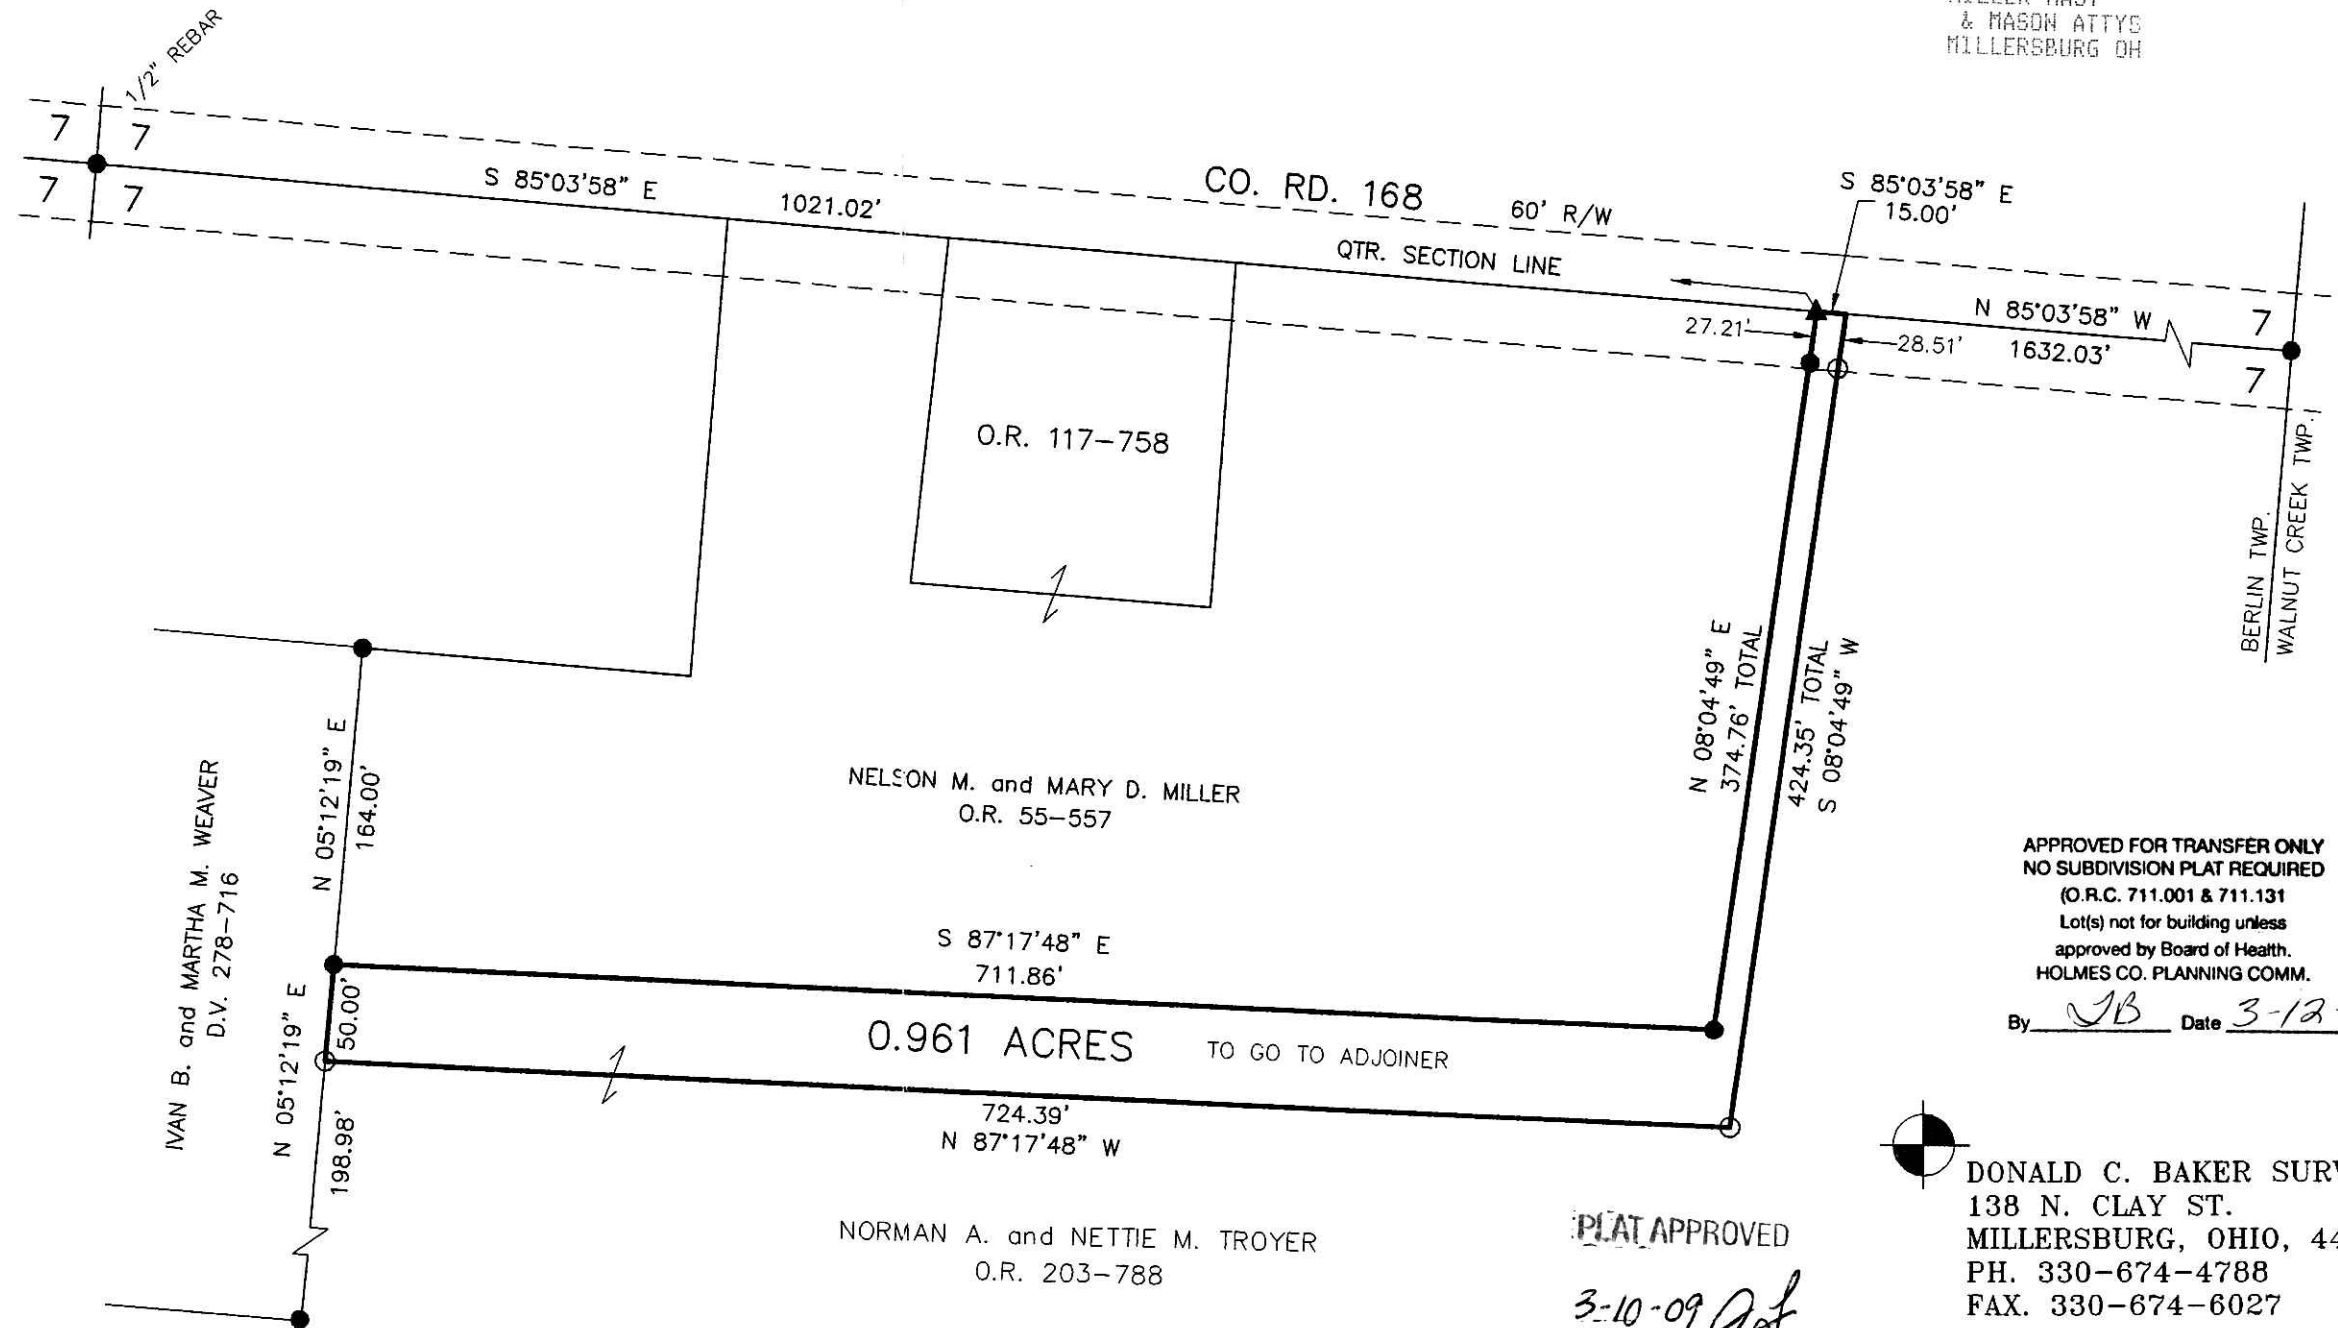

I CERTIFY THIS SURVEY TO BE CORRECT TO THE BEST OF MY KNOWLEDGE.

*Donald C. Baker*  
 DONALD C. BAKER P.S. 6938  
 DATE: JANUARY 7, 2009

FDB/KES  
 File Name: WORK2\S-6-09\MLD

APPROVED FOR TRANSFER ONLY  
 NO SUBDIVISION PLAT REQUIRED  
 (O.R.C. 711.001 & 711.131  
 Lot(s) not for building unless  
 approved by Board of Health.  
 HOLMES CO. PLANNING COMM.

By *JB* Date *3-12-09*



DONALD C. BAKER SURVEYING  
 138 N. CLAY ST.  
 MILLERSBURG, OHIO, 44654  
 PH. 330-674-4788  
 FAX. 330-674-6027

PLAT APPROVED

*3-10-09 JdB*

Instrument 200900060798 OR Book Page 19 1494