


WALNUT CREEK TOWNSHIP
 S.E. QTR. SECTION 20
 T-9 N; R-5 W
 HOLMES COUNTY, OHIO

SURVEYED FOR: ATS

Instrument 200900060801 OR Book Page 19 1495

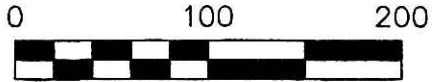


SCALE: 1"=100'

- STONE FOUND
- ▲ R.R. SPIKE FOUND
- 5/8" REBAR FOUND
- UNLESS OTHERWISE NOTED

REFERENCES

- DEED VOL. 183 PAGE 341
- DEED VOL. 263 PAGE 111
- DEED VOL. 230 PAGE 491
- O.R. VOL. 185 PAGE 3447
- PLAT VOL. 14 PAGE 413
- PLAT VOL. 19 PAGE 597
- BEARINGS FROM PLAT VOL. 14 PAGE 413

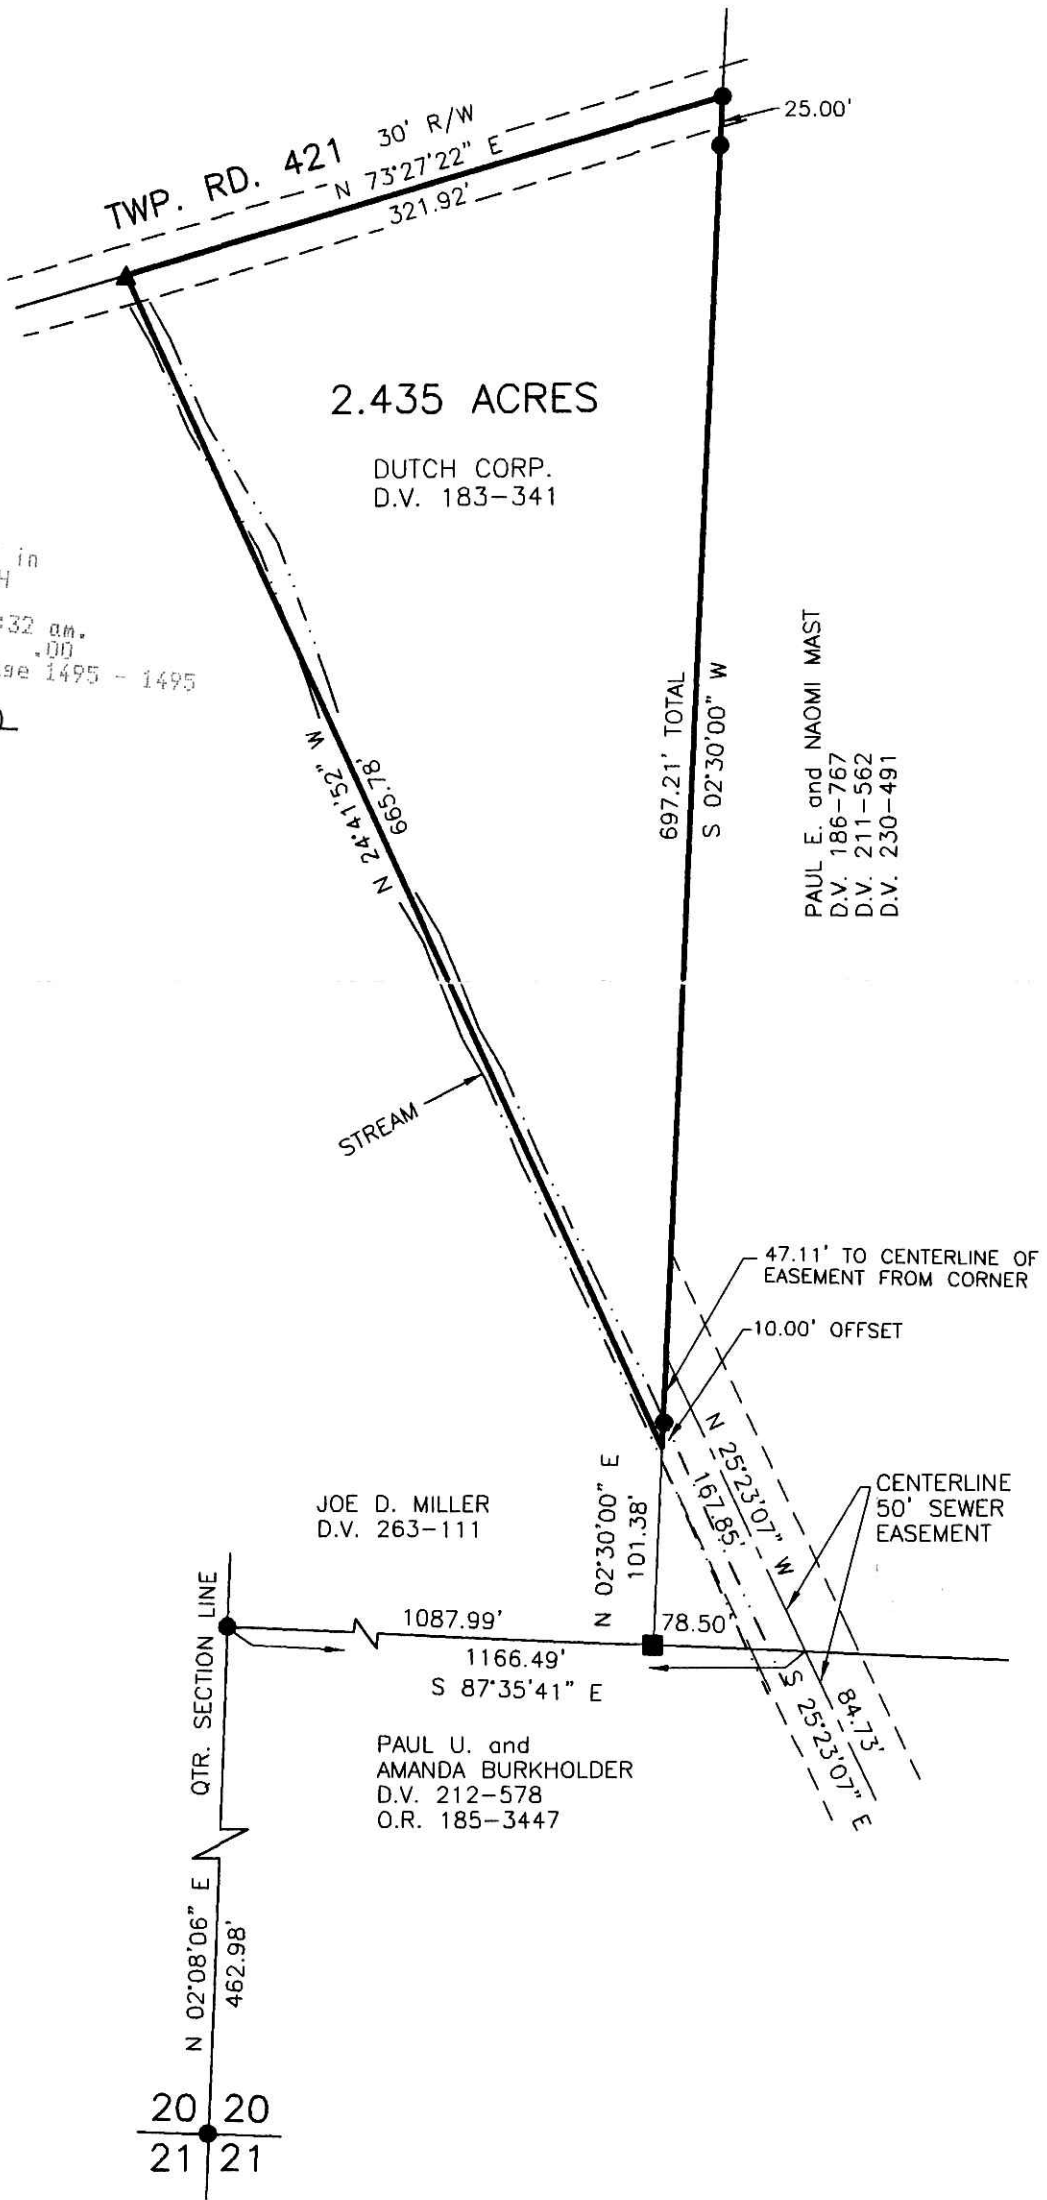

200900060801
 Filed for Record in
 HOLMES COUNTY, OH
 ANITA HALL
 04-13-2009 At 11:32 am.
 CNTY SH FLT
 OR Book 19 Page 1495 - 1495
 OR 210 p 402

200900060801
 FRENCH RIDGE
 TITLE
 MILLERSBURG OH



I CERTIFY THIS SURVEY TO BE CORRECT
 TO THE BEST OF MY KNOWLEDGE.

JDD
 JAMIE D. DARR P.S. 7755
 DATE: JANUARY 14, 2009
 JDD\ALG
 FILE NAME: WORK3\S-19-09\MLD

PLAT APPROVED

2-4-09 JDD



DONALD C. BAKER SURVEYING
 138 N. CLAY STREET
 MILLERSBURG, OHIO 44654
 PH. 330-674-4788
 FAX 330-674-6027