

KILLBUCK TOWNSHIP
 N.E. QTR. SECTION 3
 T-8 N; R-8 W
 HOLMES COUNTY, OHIO


SURVEYED FOR: MATT ROHR

REFERENCES

DEED VOL. 268 PAGE 287
 O.R. VOL. 98 PAGE 86
 PLAT VOL. 12 PAGE 436
 PLAT VOL. 17 PAGE 612
 BEARINGS FROM PLAT VOL. 12 PAGE 436

Instrument 200900060813 DR Book Page 19 1496

200900060813
 HOLMES CTY
 TITLE
 MILLERSBURG OH

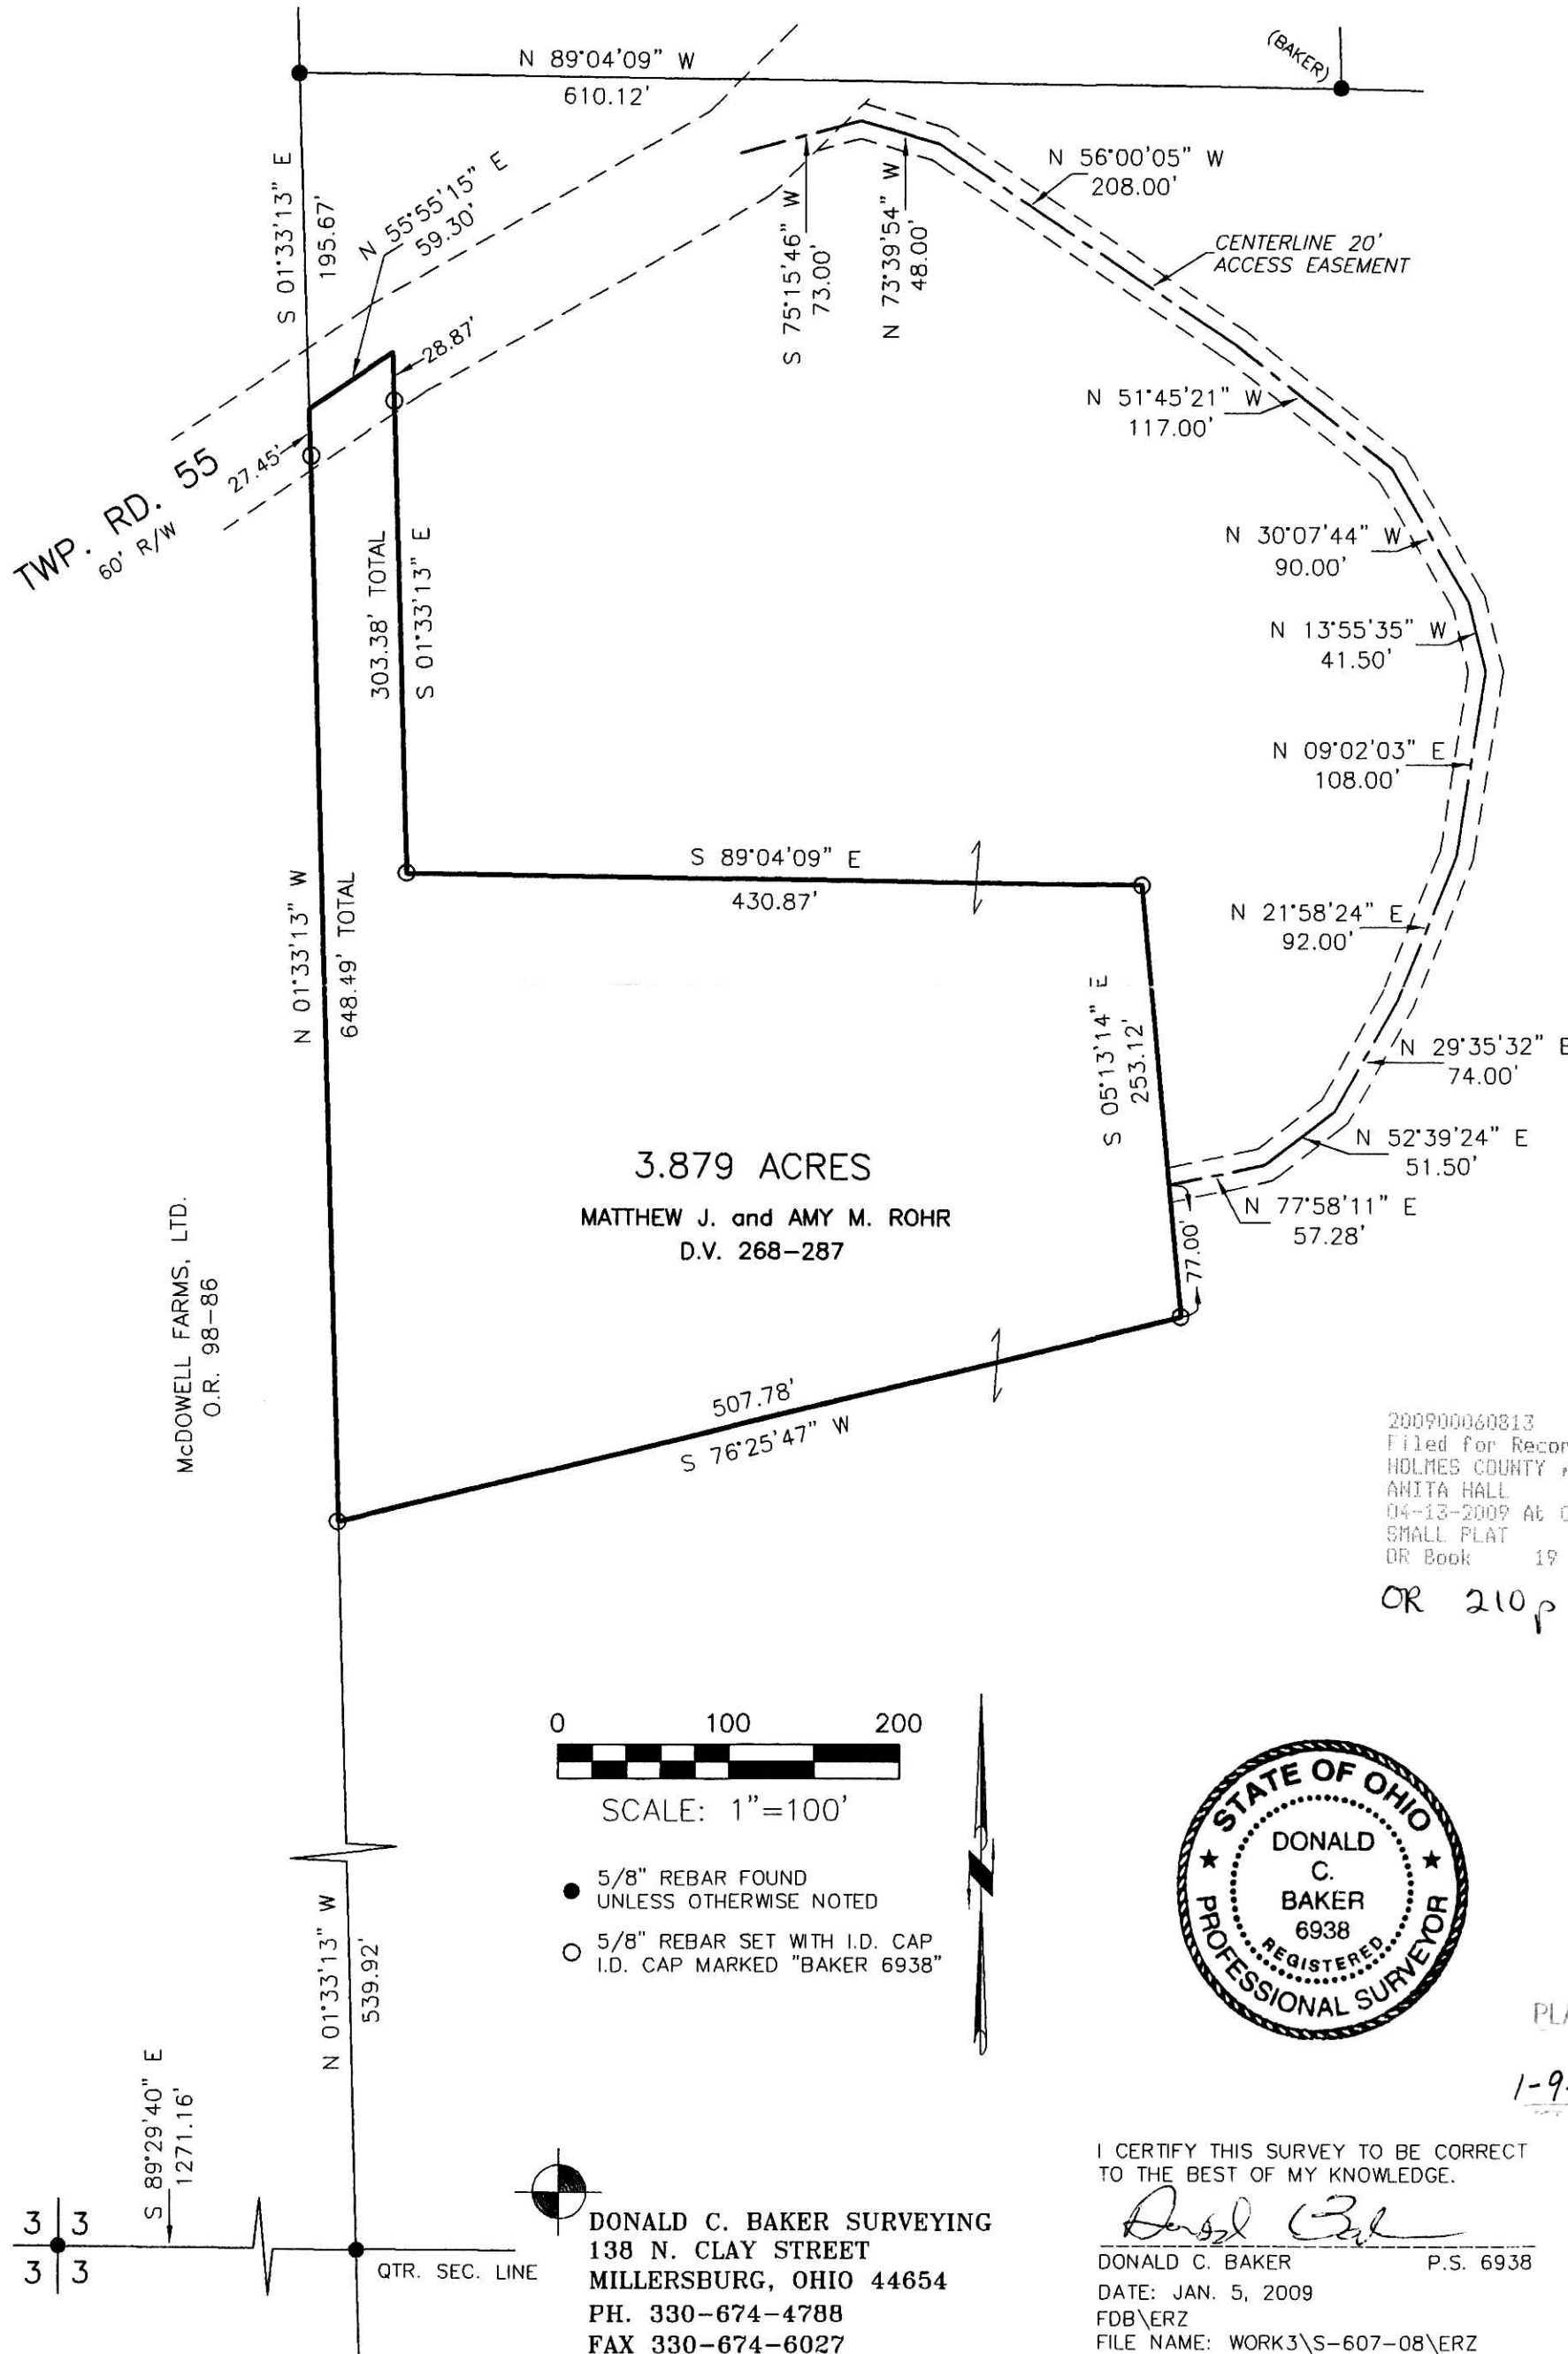


3.879 ACRES

MATTHEW J. and AMY M. ROHR
 D.V. 268-287

200900060813
 Filed for Record in
 HOLMES COUNTY, OH
 ANITA HALL
 04-13-2009 At 02:54 pm.
 SMALL PLAT 40.00
 DR Book 19 Page 1496 - 1496

OR 210p 484

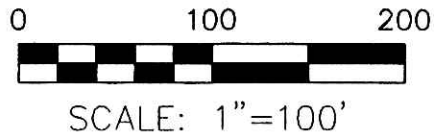

- 5/8" REBAR FOUND UNLESS OTHERWISE NOTED
- 5/8" REBAR SET WITH I.D. CAP I.D. CAP MARKED "BAKER 6938"



PLAT APPROVED

1-9-09 *JB*

I CERTIFY THIS SURVEY TO BE CORRECT TO THE BEST OF MY KNOWLEDGE.

Donald C. Baker

DONALD C. BAKER P.S. 6938

DATE: JAN. 5, 2009

FDB\ERZ

FILE NAME: WORK3\S-607-08\ERZ



DONALD C. BAKER SURVEYING
 138 N. CLAY STREET
 MILLERSBURG, OHIO 44654
 PH. 330-674-4788
 FAX 330-674-6027

QTR. SEC. LINE

3 | 3
 3 | 3