

SCALE: 1"=100'

- ▲ R.R. SPIKE FOUND
- 5/8" REBAR FOUND UNLESS OTHERWISE NOTED
- 5/8" REBAR WITH I.D. CAP SET I.D. CAP MARKED "BAKER 6938"

REFERENCES

- DEED VOL. 237 PAGES 201 & 770
- DEED VOL. 278 PAGE 716
- O.R. VOL. 55 PAGE 557
- O.R. VOL. 117 PAGE 758
- O.R. VOL. 203 PAGE 788
- O.R. VOL. 210 PAGE 397
- PLAT VOL. 16 PAGE 892
- PLAT VOL. 19 PAGE 1494
- BEARINGS FROM PLAT VOL. 16 PAGE 892



I CERTIFY THIS SURVEY TO BE CORRECT TO THE BEST OF MY KNOWLEDGE.

Donald C. Baker

DONALD C. BAKER P.S. 6938
DATE: APRIL 20, 2009

FDB\KES
File Name: WORK2\S-6A-09\MLD-ERZ

BERLIN TOWNSHIP
S.E. QTR. SECTION 7
T-9 N; R-5 W
HOLMES COUNTY, OHIO

SURVEYED FOR: NELSON MILLER


200900061264
MILLER MAST
& MASON ATTYS
MILLERSBURG OH

200900061264
Filed for Record in
HOLMES COUNTY, OH
ANITA HALL
05-12-2009 At 09:11 am.
SMALL PLAT 40.00
OR Book 19 Page 1515 - 1515

OR 210p 2463

APPROVED FOR TRANSFER ONLY
NO SUBDIVISION PLAT REQUIRED
(O.R.C. 711.001 & 711.131)
Lot(s) not for building unless
approved by Board of Health.
HOLMES CO. PLANNING COMM.

By JB Date 5-8-09

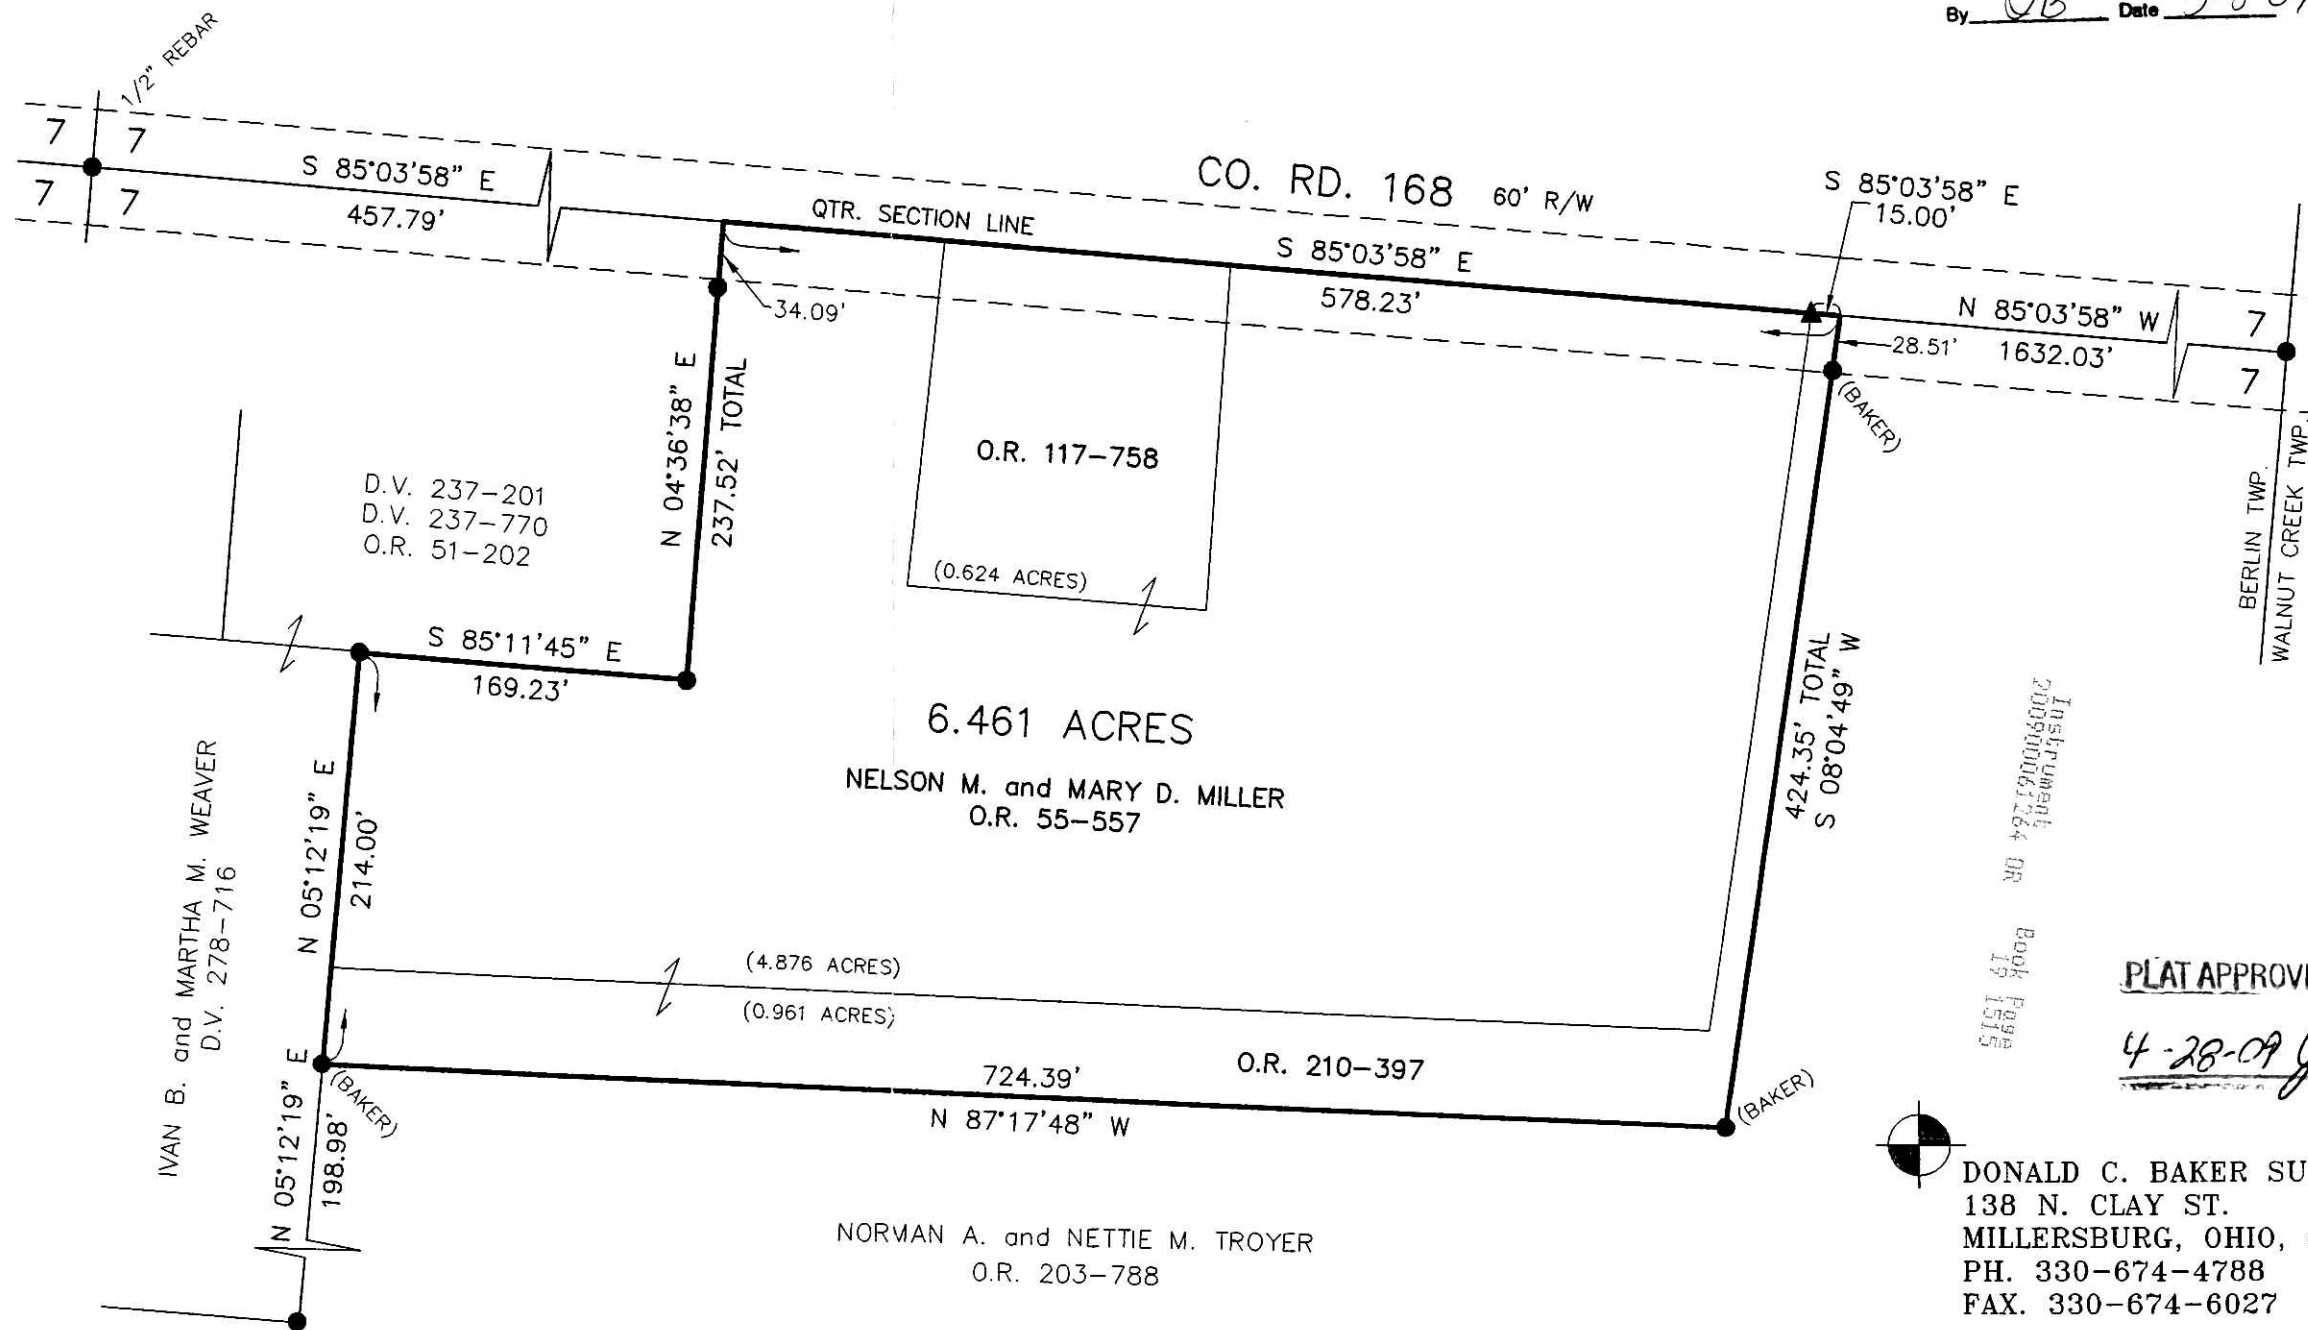

Instrument
200900061264 OR
Book Page
19 1515

PLAT APPROVED

4-28-09 Jf



DONALD C. BAKER SURVEYING
138 N. CLAY ST.
MILLERSBURG, OHIO, 44654
PH. 330-674-4788
FAX. 330-674-6027