


CLARK TOWNSHIP  
N.W. QTR. SECTION 6  
T-8 N; R-4 W  
HOLMES COUNTY, OHIO

SURVEYED FOR: ANDY A. YODER

0 200 400

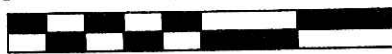

SCALE: 1"=200'

- 5/8" REBAR FOUND UNLESS OTHERWISE NOTED
- ▲ R.R. SPIKE FOUND
- 5/8" REBAR WITH I.D. CAP SET I.D. CAP MARKED "BAKER 6938"

Instrument 200900061354 OR Book Page 19 1518

200900061354  
Filed for Record in  
HOLMES COUNTY, OH  
ANITA HALL  
05-18-2009 At 11:25 am.  
SMALL PLAT 40.00  
OR Book 19 Page 1518 - 1518  
ORV 210 page 2805

200900061354  
DOUGLAS FRAUTSCHY ATTORNEY  
SUGARCREEK OH 44681


REFERENCES

DEED VOL. 264 PAGE 431  
DEED VOL. 258 PAGE 794

O.R. VOL. 18 PAGE 399  
O.R. VOL. 25 PAGE 186  
O.R. VOL. 72 PAGE 647  
O.R. VOL. 188 PAGE 3315

PLAT VOL. 10 PAGE 639  
PLAT VOL. 14 PAGE 509  
PLAT VOL. 14 PAGE 143

BEARINGS FROM  
PLAT VOL. 14 PAGE 143

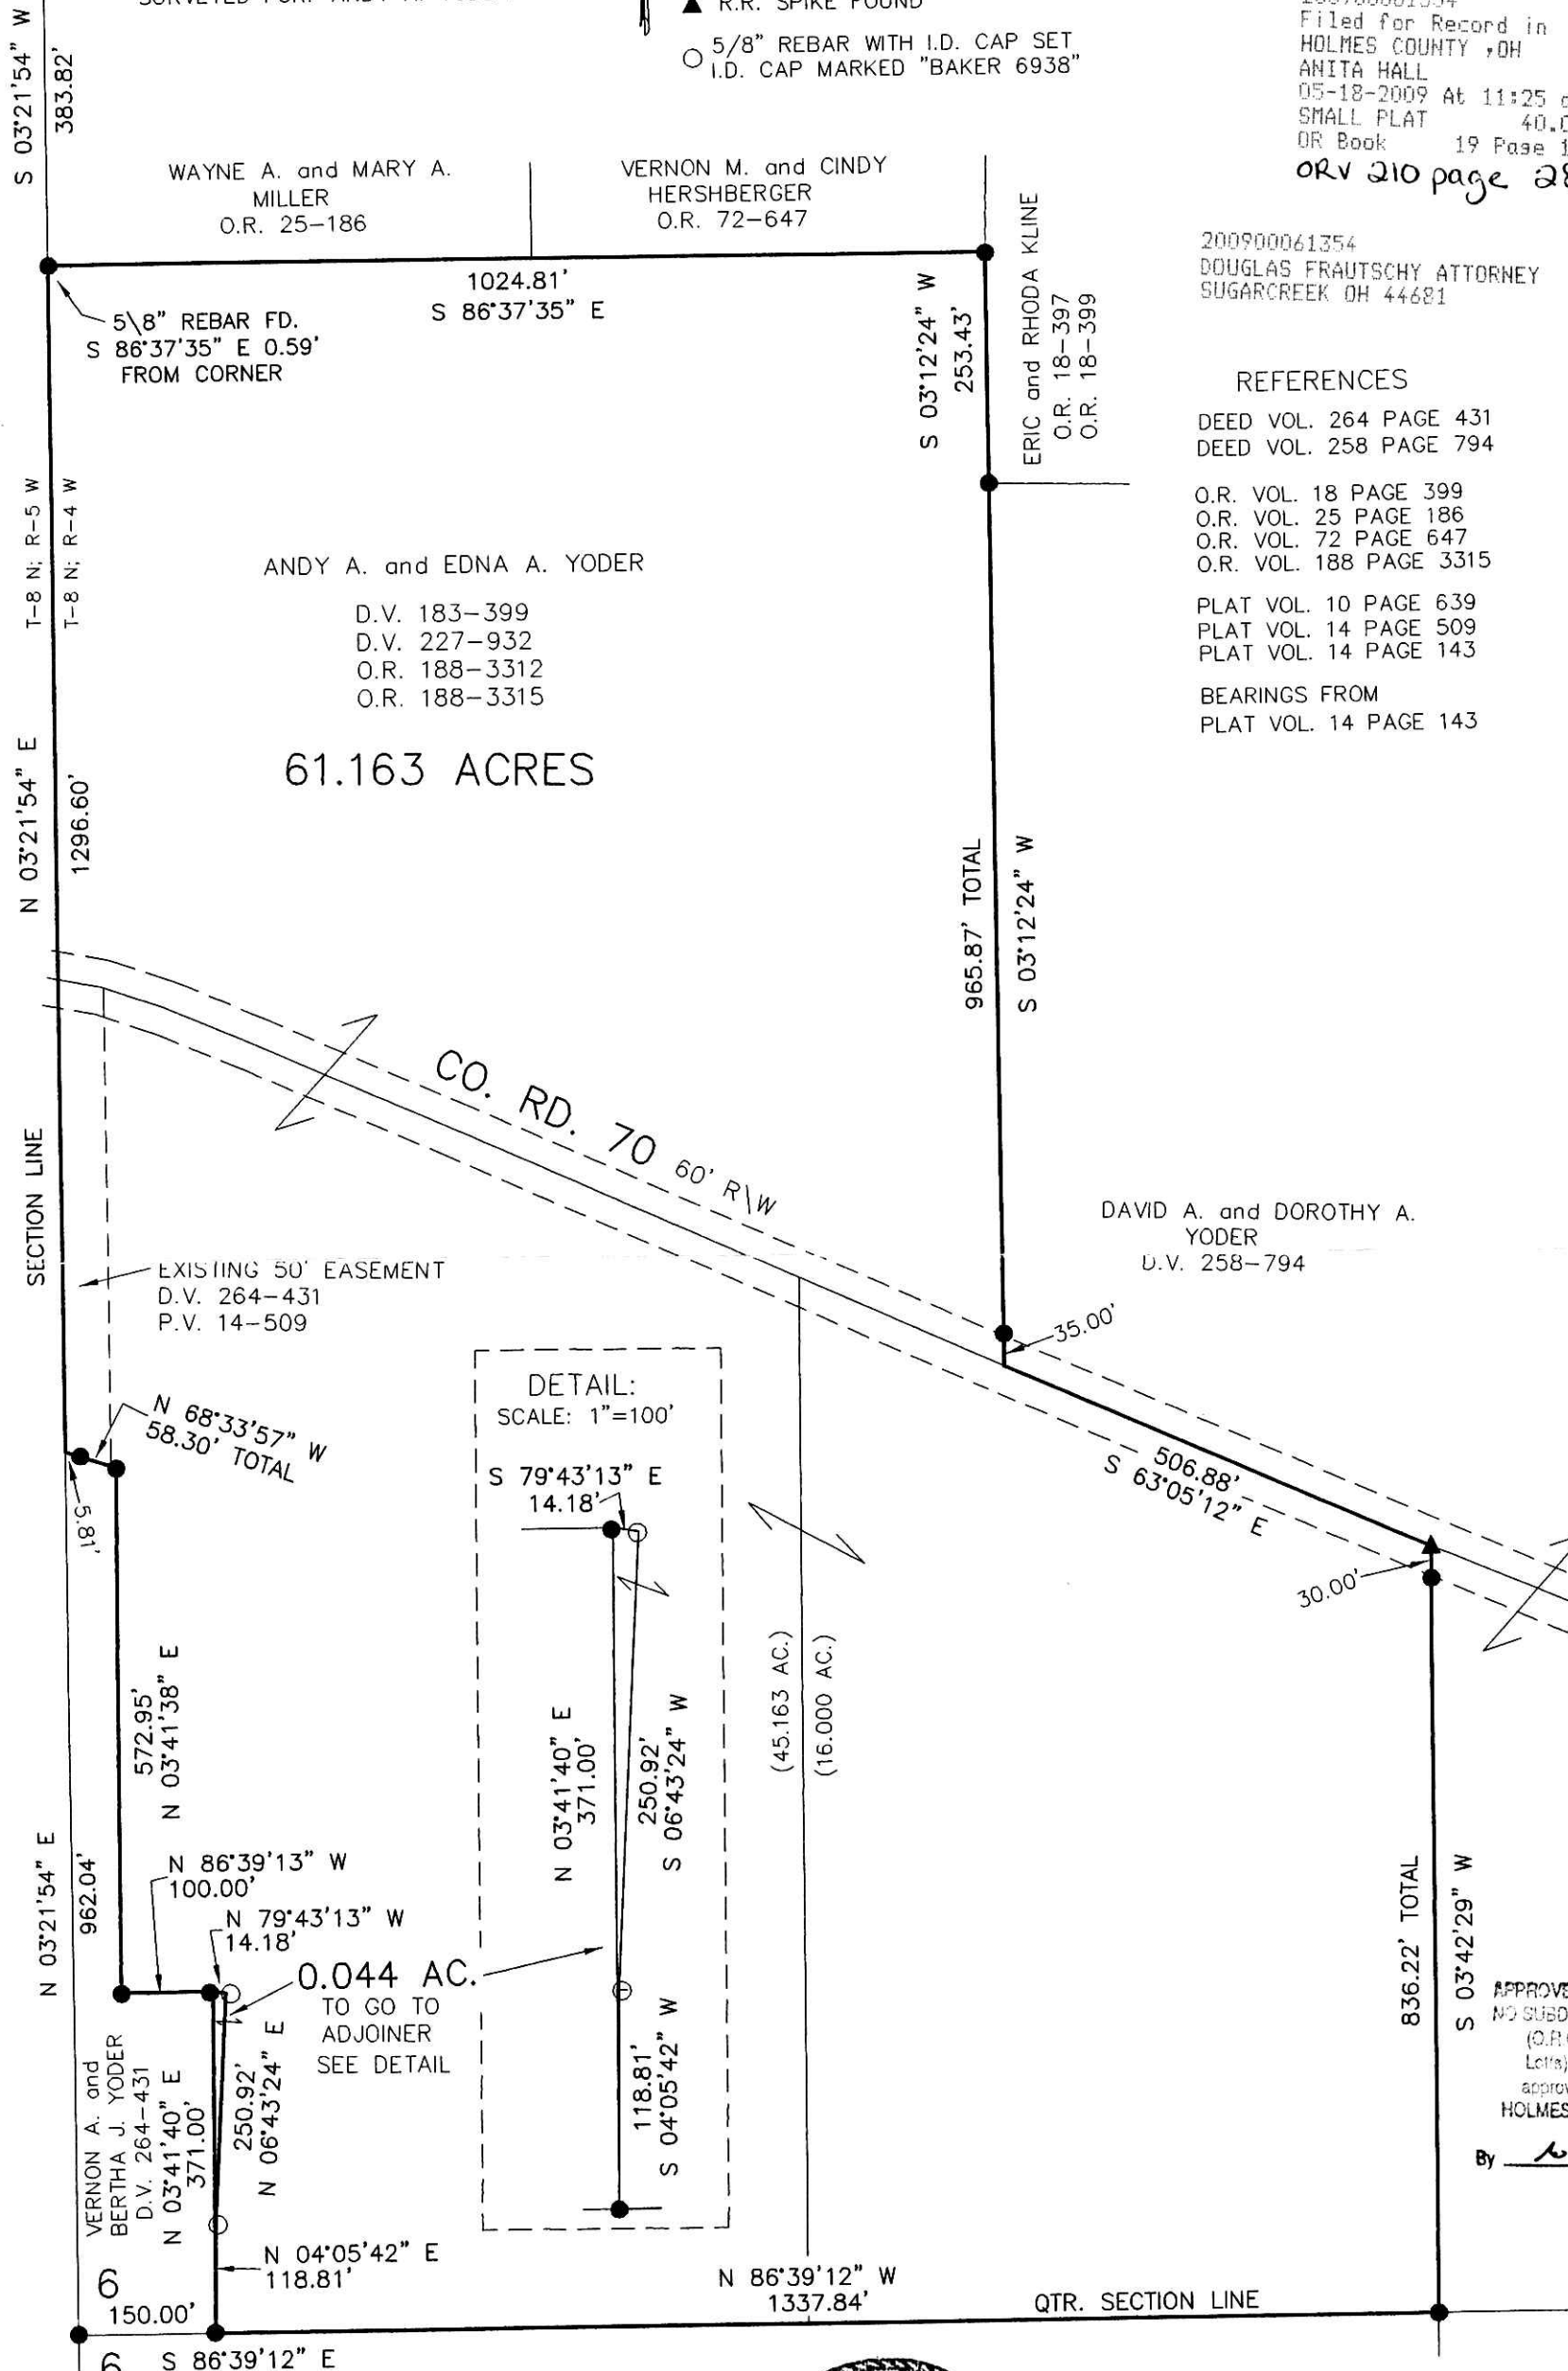

APPROVED FOR TRANSFER ONLY  
NO SUBDIVISION PLAT REQUIRED  
(O.R.C. 711.001 & 711.131)  
Letta) not for building unless  
approved by Board of Health.  
HOLMES CO. PLANNING COMM.

By Donald C. Baker Date 4/17/09



DONALD C. BAKER SURVEYING  
138 N. CLAY ST.  
MILLERSBURG, OHIO, 44654  
PH. 330-674-4788  
FAX. 330-674-6027



I CERTIFY THIS SURVEY TO BE CORRECT TO THE BEST OF MY KNOWLEDGE.

Donald C. Baker  
DONALD C. BAKER P.S. 6938  
DATE: APRIL 16, 2009  
FDB/KES  
File Name: WORK2\S-131-09

PLAT APPROVED

4/27/2009