

SCALE: 1"=200'

- STONE FOUND
- 5/8" REBAR FOUND UNLESS OTHERWISE NOTED
- 5/8" REBAR SET WITH I.D. CAP I.D. CAP MARKED "BAKER 6938"

MECHANIC TOWNSHIP
S.E. QTR. SECTION 9
T-8 N; R-7 W
HOLMES COUNTY, OHIO


SURVEYED FOR: DAVE KAUFMAN REALTY

- REFERENCES
- O.R. VOL. 169 PAGE 3386
 - O.R. VOL. 194 PAGE 873
 - O.R. VOL. 189 PAGE 2937
 - O.R. VOL. 31 PAGE 381
 - PLAT VOL. 19 PAGE 736
 - BEARINGS FROM PLAT VOL. 19 PAGE 736

Instrument 200900061508 OR Book Page 19 1520

200900061508
Filed for Record in
HOLMES COUNTY, OH
ANITA HALL
05-27-2009 At 10:31 am.
SMALL PLAT 40.00
OR Book 19 Page 1520 - 1520
ORV 211 page 36

200900061508
BLAIR BOWER ATTORNEY
MILLERSBURG OH 44654

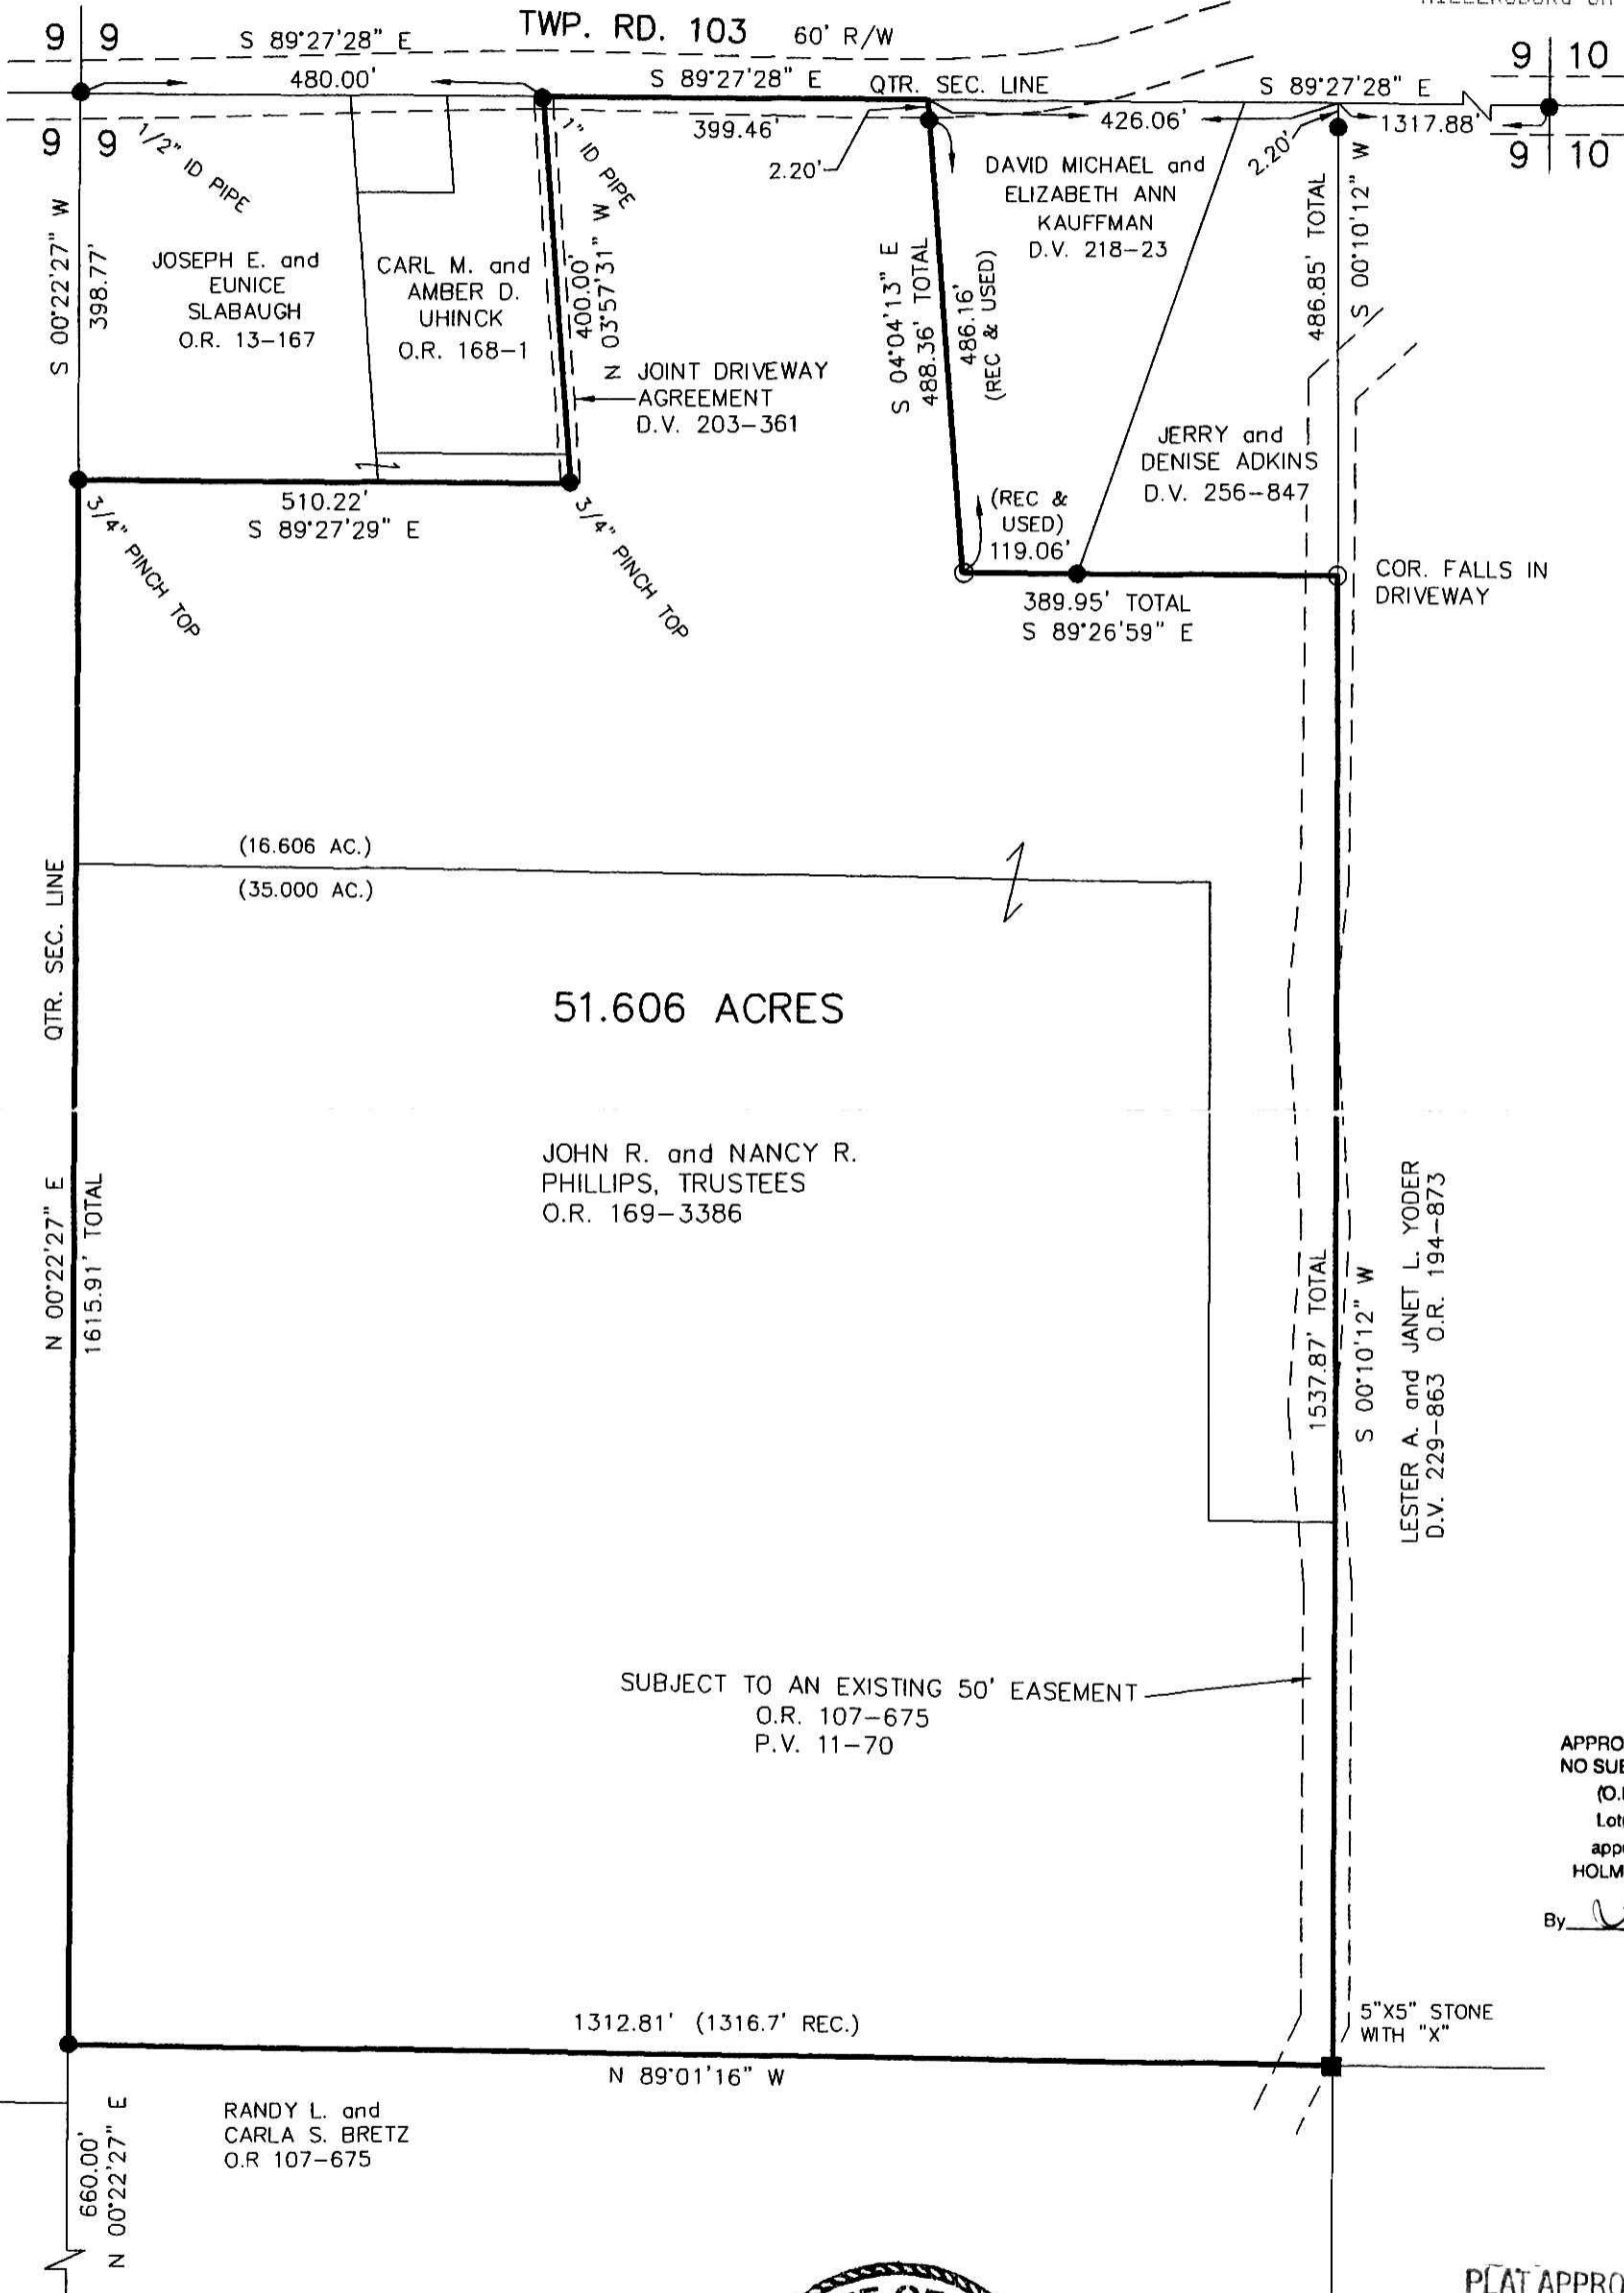

APPROVED FOR TRANSFER ONLY
NO SUBDIVISION PLAT REQUIRED
(O.R.C. 711.001 & 711.131
Lot(s) not for building unless
approved by Board of Health.
HOLMES CO. PLANNING COMM.

By JB Date 5-22-09



PLAT APPROVED
5-19-09 *JB*

I CERTIFY THIS SURVEY TO BE CORRECT TO THE BEST OF MY KNOWLEDGE.
Donald C. Baker
DONALD C. BAKER P.S. 6938
DATE: APRIL 27, 2009
FDB/ERZ/ACB
FILE NAME: WORK4\S-175-09\MLD

DONALD C. BAKER SURVEYING
138 N. CLAY STREET
MILLERSBURG, OHIO 44654
PH. 330-674-4788
FAX 330-674-6027