

200900061798
 CRITCHFIELD...
 & JOHNSTON ATTYS
 MILLERSBURG OH

200900061798
 Filed for Record in
 HOLMES COUNTY, OH
 ANITA HALL
 06-12-2009 At 10:46 am.
 SMALL PLAT 40.00
 OR Book 19 Page 1529 - 1529

OK 211 pgs 1437, 1439, 1441

APPROVED FOR TRANSFER ONLY
 NO SUBDIVISION PLAT REQUIRED
 (O.R.C. 711.001 & 711.131
 Lot(s) not for building unless
 approved by Board of Health.
 HOLMES CO. PLANNING CC.

By JB Date 6-8-09

Subdivision is approvable for water wells
 and on-site sewage treatment. Per
 Holmes County District Board of Health

PLAT APPROVED

6-2-09 *JB*



I CERTIFY THIS SURVEY TO BE CORRECT
 TO THE BEST OF MY KNOWLEDGE.

Donald C. Baker
 DONALD C. BAKER P.S. 6938
 DATE: MAY 8, 2009
 FDB\ACB
 File Name: WORK2\S-154-09



DONALD C. BAKER SURVEYING
 138 N. CLAY ST.
 MILLERSBURG, OHIO, 44654
 PH. 330-674-4788
 FAX. 330-674-6027



Instrument: 200900061798 OR Book Page 19 1529

KILLBUCK TOWNSHIP
 S.W. QTR. SECTION 14
 T-8 N; R-7 W
 HOLMES COUNTY, OHIO

SURVEYED FOR: JACK BUTLER

KENNETH F. and HARRIET B.
 BRUMME, CO-TRUSTEES
 O.R. 170-855

1 1/2" PIPE FD.
 S 89°54'27" W 1.40'
 FROM COR.

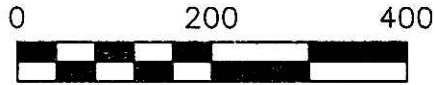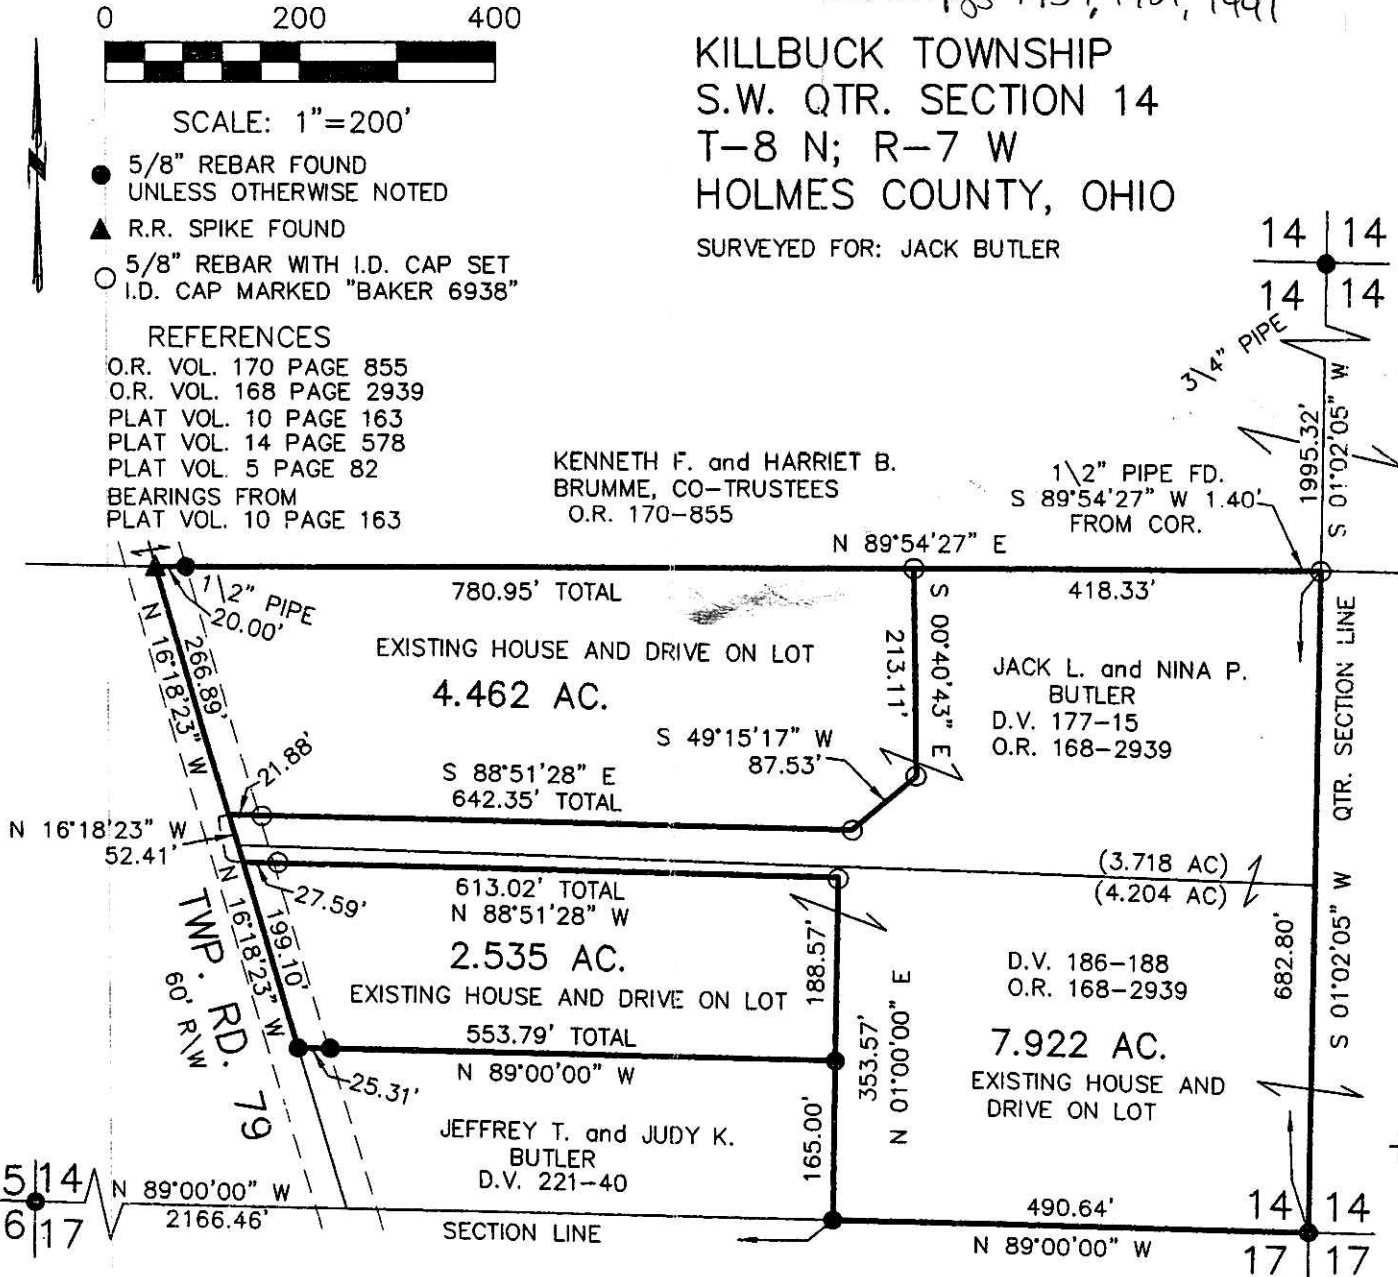

SCALE: 1"=200'

- 5/8" REBAR FOUND
UNLESS OTHERWISE NOTED
- ▲ R.R. SPIKE FOUND
- 5/8" REBAR WITH I.D. CAP SET
I.D. CAP MARKED "BAKER 6938"

REFERENCES

- O.R. VOL. 170 PAGE 855
- O.R. VOL. 168 PAGE 2939
- PLAT VOL. 10 PAGE 163
- PLAT VOL. 14 PAGE 578
- PLAT VOL. 5 PAGE 82
- BEARINGS FROM
PLAT VOL. 10 PAGE 163