

Book Page
19 1547
Instrument
200900062360 OR

PAINT TOWNSHIP
3RD. QTR., LOTS 17 & 32
T-10 N; R-4 W
HOLMES COUNTY, OHIO


SURVEYED FOR: DAVID YODER

REFERENCES

O.R. VOL. 202 PAGES 259, 387 & 581
O.R. VOL. 204 PAGE 1782
PLAT VOL. 2 PAGE 462
PLAT VOL. 19 PAGES 1211 & 1234
BEARINGS FROM PLAT VOL. 19 PAGE 1234


Subdivision is approvable for water wells
and on-site sewage treatment. Per
Holmes County District Board of Health

200900062360
Filed for Record in
HOLMES COUNTY, OH
ANITA HALL
07-21-2009 At 11:37 am.
SMALL PLAT 40.00
OR Book 19 Page 1547 - 1547

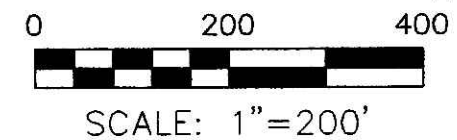

- STONE FOUND
- 5/8" REBAR FOUND UNLESS OTHERWISE NOTED
- 5/8" REBAR SET WITH I.D. CAP I.D. CAP MARKED "BAKER 6938"

ORV 012
pgs 762-764

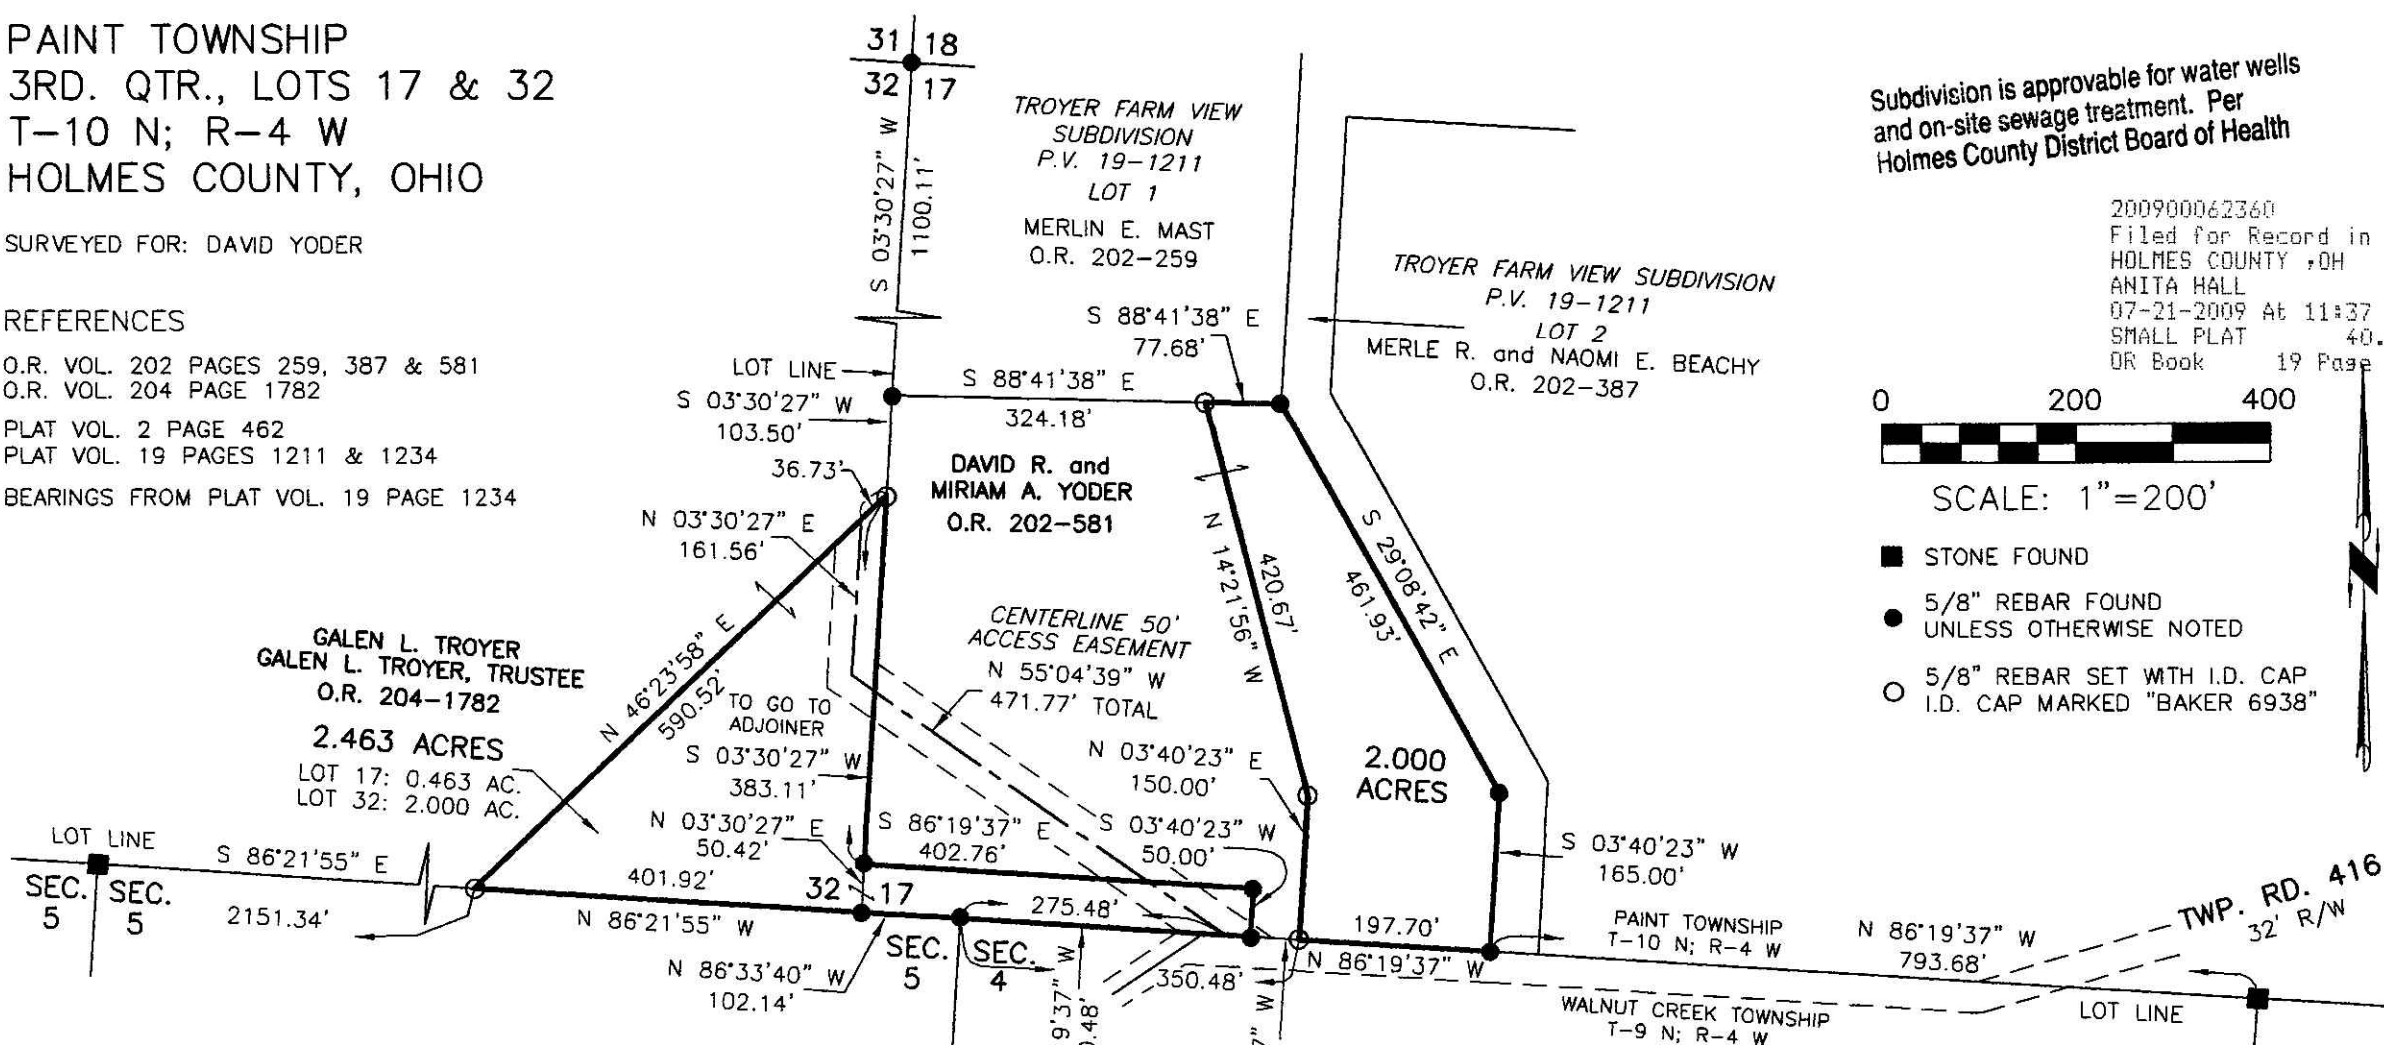

I CERTIFY THIS SURVEY TO BE CORRECT TO THE BEST OF MY KNOWLEDGE.


Jamie D. Darr
JAMIE D. DARR P.S. 7755
DATE: MARCH 6, 2009
JDD\KES-LGC
FILE NAME: WORK3\S-449-08\ERZ



APPROVED FOR TRANSFER ONLY
NO SUBDIVISION PLAT REQUIRED
(O.R.C. 711.001 & 711.131)
Lot(s) not for building unless
approved by Board of Health.
HOLMES CO. PLANNING COMM.

By *JB* Date *5-8-09*

PLAT APPROVED
4-21-09 Jf

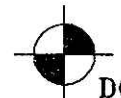

DONALD C. BAKER SURVEYING
138 N. CLAY STREET
MILLERSBURG, OHIO 44654
PH. 330-674-4788
FAX 330-674-6027

200900062360
PAUL MILLER LAW OFFICE
MILLERSBURG OH 44654