

WALNUT CREEK TOWNSHIP  
 N.W. QTR. SECTION 3  
 T-9 N; R-5 W  
 PAINT TOWNSHIP  
 3RD. QTR., LOT 1  
 T-10 N; R-5 W  
 HOLMES COUNTY, OHIO

SURVEYED FOR: LYDIA ANN SCHLABACH

REFERENCES


DEED VOL. 180 PAGE 114  
 DEED VOL. 184 PAGE 462  
 DEED VOL. 198 PAGE 661  
 DEED VOL. 250 PAGE 503

O.R. VOL. 7 PAGE 613  
 O.R. VOL. 53 PAGE 686  
 O.R. VOL. 130 PAGE 23  
 O.R. VOL. 134 PAGE 664  
 O.R. VOL. 139 PAGE 761  
 O.R. VOL. 144 PAGE 236  
 O.R. VOL. 211 PAGE 1310

PLAT VOL. 8 PAGE 346  
 PLAT VOL. 18 PAGES 438, 495 & 657  
 PLAT VOL. 19 PAGE 542

BEARINGS FROM PLAT VOL. 18 PAGE 495

Instrument 200900063318 DR Book Page 19 1575  
 200900063318  
 Filed for Record in  
 HOLMES COUNTY, OH  
 ANITA HALL  
 09-28-2009 At 12:23 pm.  
 PLAT MED 43.20  
 DR Book 19 Page 1575 - 1575  
 CRV 213 pgs 2545, 2548, 2550  
 200900063318  
 PAUL MILLER ATTY  
 LYDIA ANN SCHLABACH  
 MILLERSBURG OH 44654

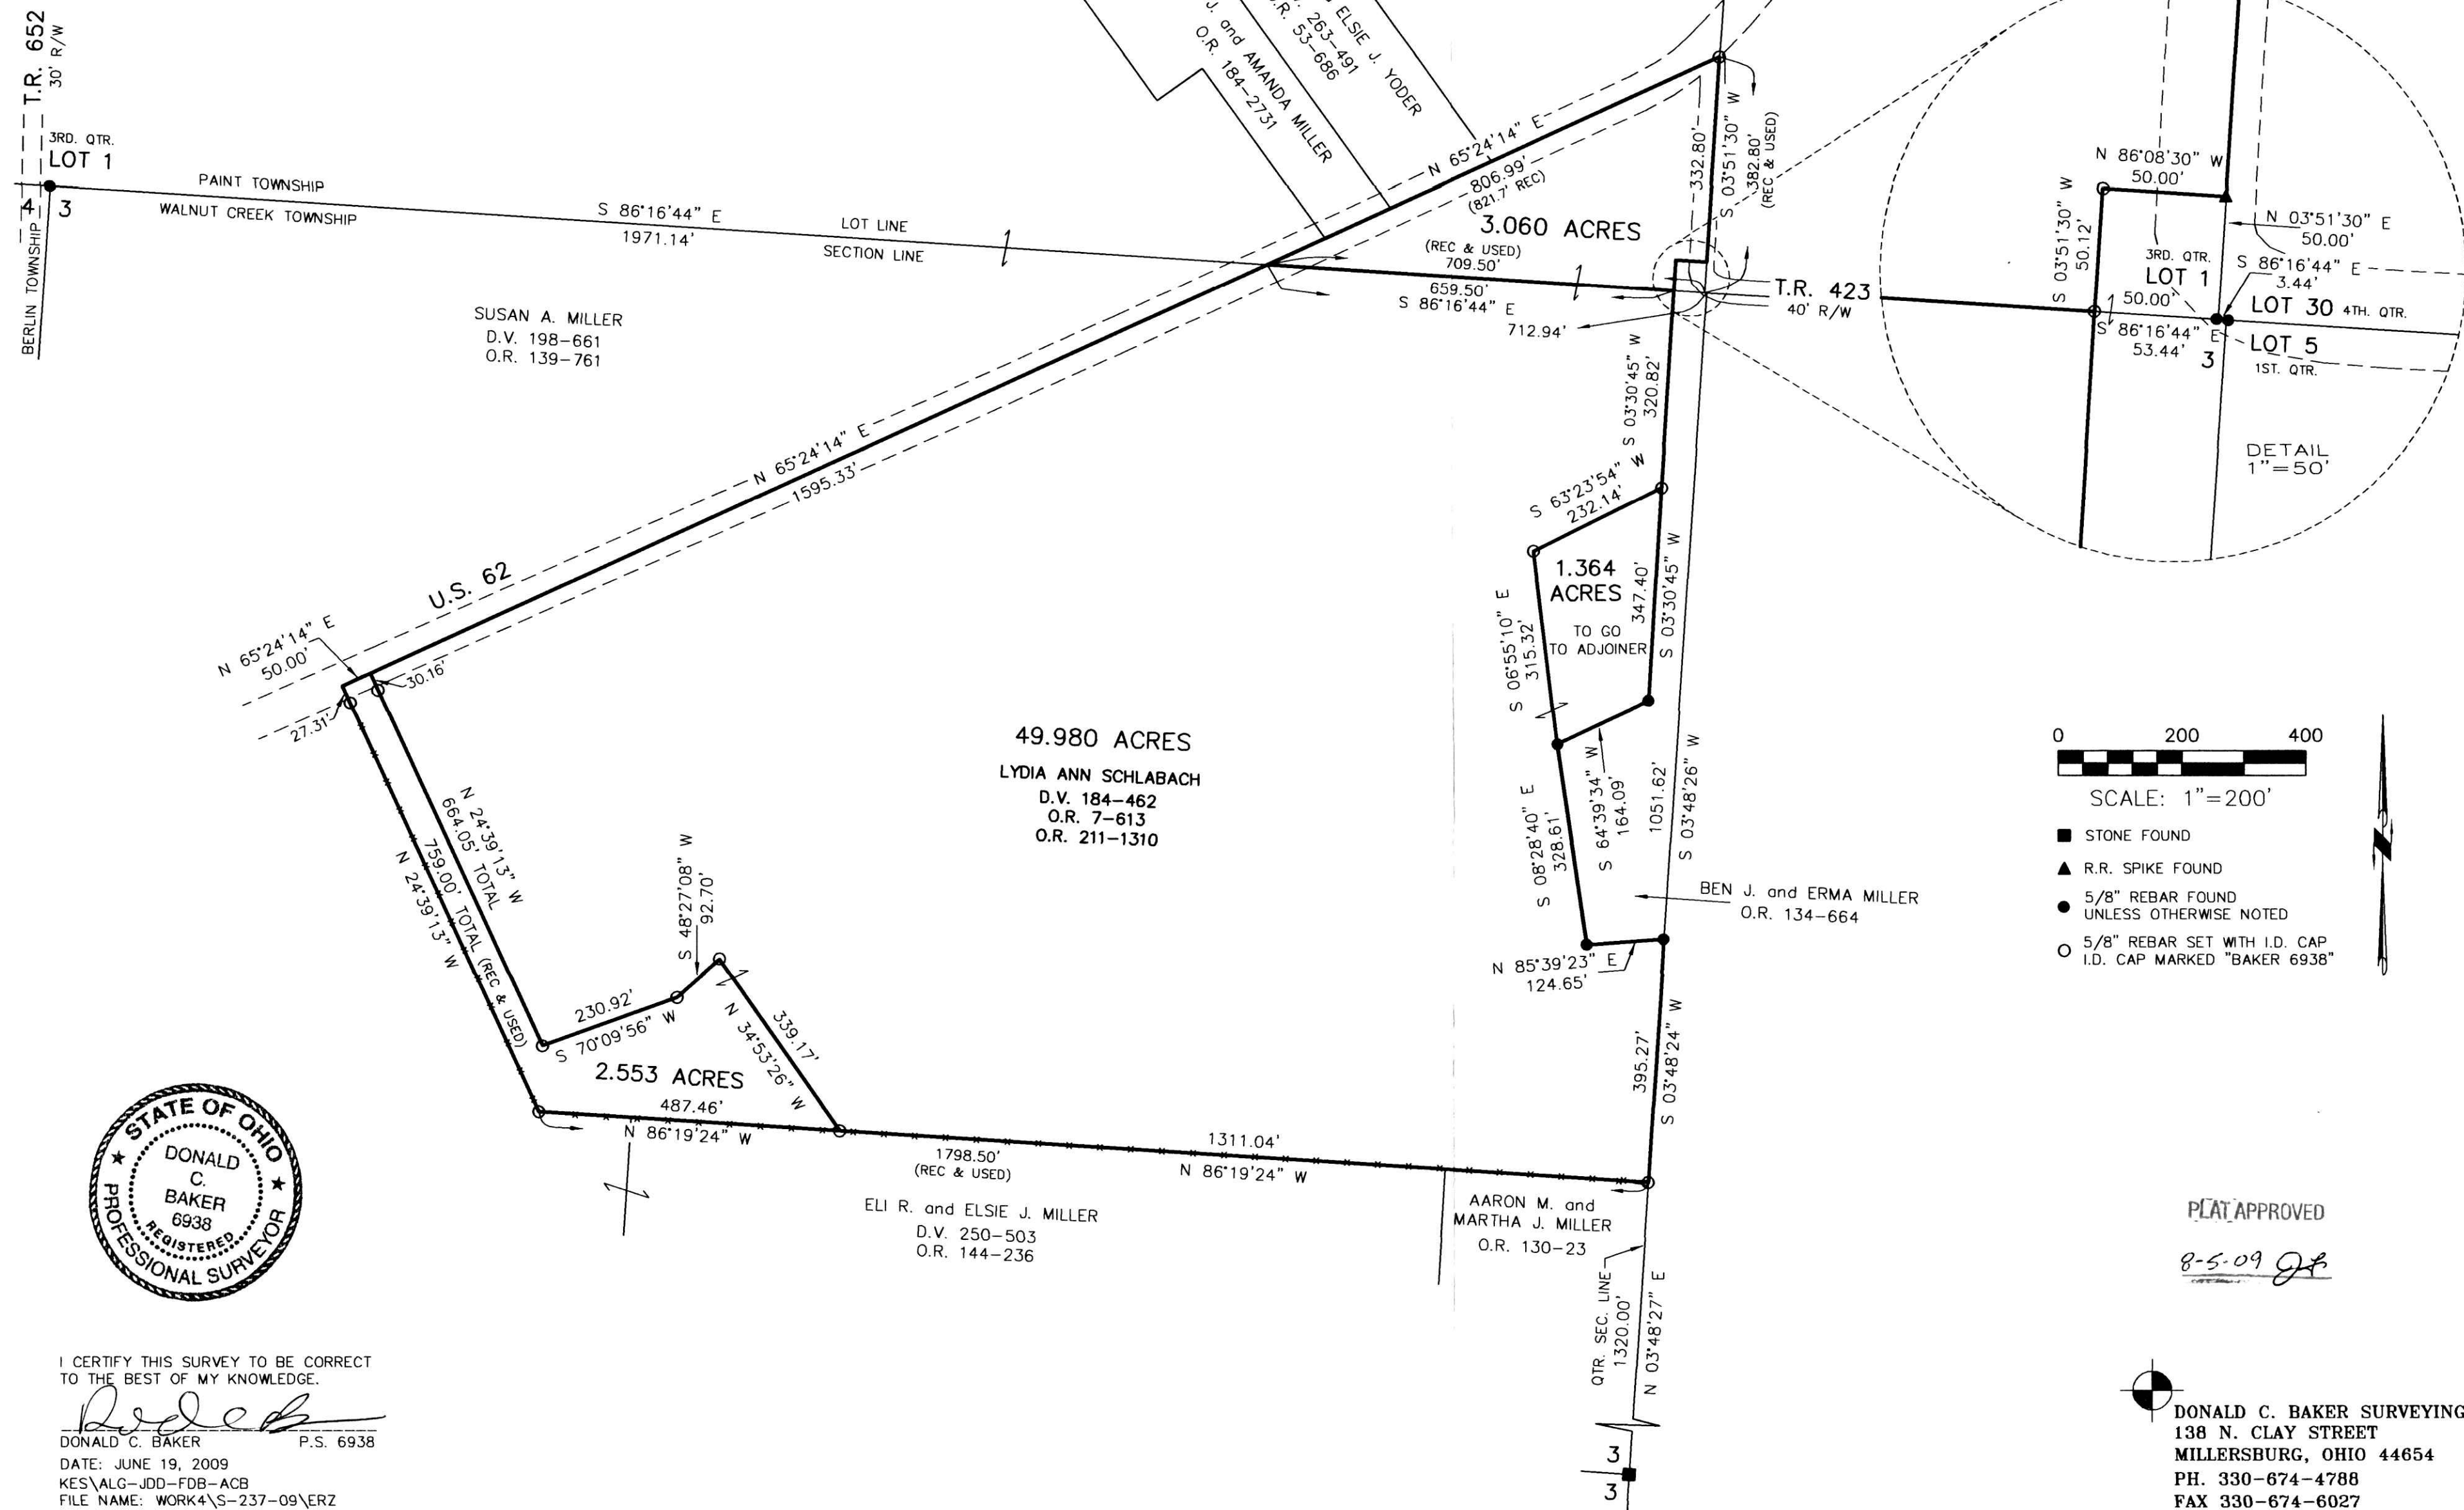

I CERTIFY THIS SURVEY TO BE CORRECT TO THE BEST OF MY KNOWLEDGE.  
 DONALD C. BAKER P.S. 6938  
 DATE: JUNE 19, 2009  
 KES\ALG-JDD-FDB-ACB  
 FILE NAME: WORK4\S-237-09\ERZ

PLAT APPROVED  
 8-5-09  
 DONALD C. BAKER SURVEYING  
 138 N. CLAY STREET  
 MILLERSBURG, OHIO 44654  
 PH. 330-674-4788  
 FAX 330-674-6027

Subdivision is approvable for water wells and on-site sewage treatment. Per Holmes County District Board of Health  
 APPROVED FOR TRANSFER ONLY  
 NO SUBDIVISION PLAT REQUIRED  
 (O.R.C. 711.001 & 711.131  
 Lot(s) not for building unless approved by Board of Health.  
 HOLMES CO. PLANNING COMM.  
 By: *VB* Date: 8-28-09