



WASHINGTON TOWNSHIP
S.E. QTR. SECTION 9
T-19 N; R-15 W
HOLMES COUNTY, OHIO

SURVEYED FOR: GEORGE HAUDENSCHILD

200900063806
Filed for Record in
HOLMES COUNTY, OH
ANITA HALL
10-30-2009 At 03:52 pm.
SMALL PLAT 40.00
OR Book 19 Page 1591 - 1591
ORV 214 page 1929

REFERENCES

- DEED VOL. 177 PAGE 305
- DEED VOL. 230 PAGE 379
- O.R. VOL. 42 PAGE 894
- PLAT VOL. 17 PAGE 317
- BEARINGS FROM PLAT VOL. 18 PAGE 74

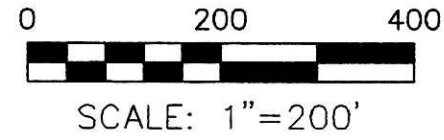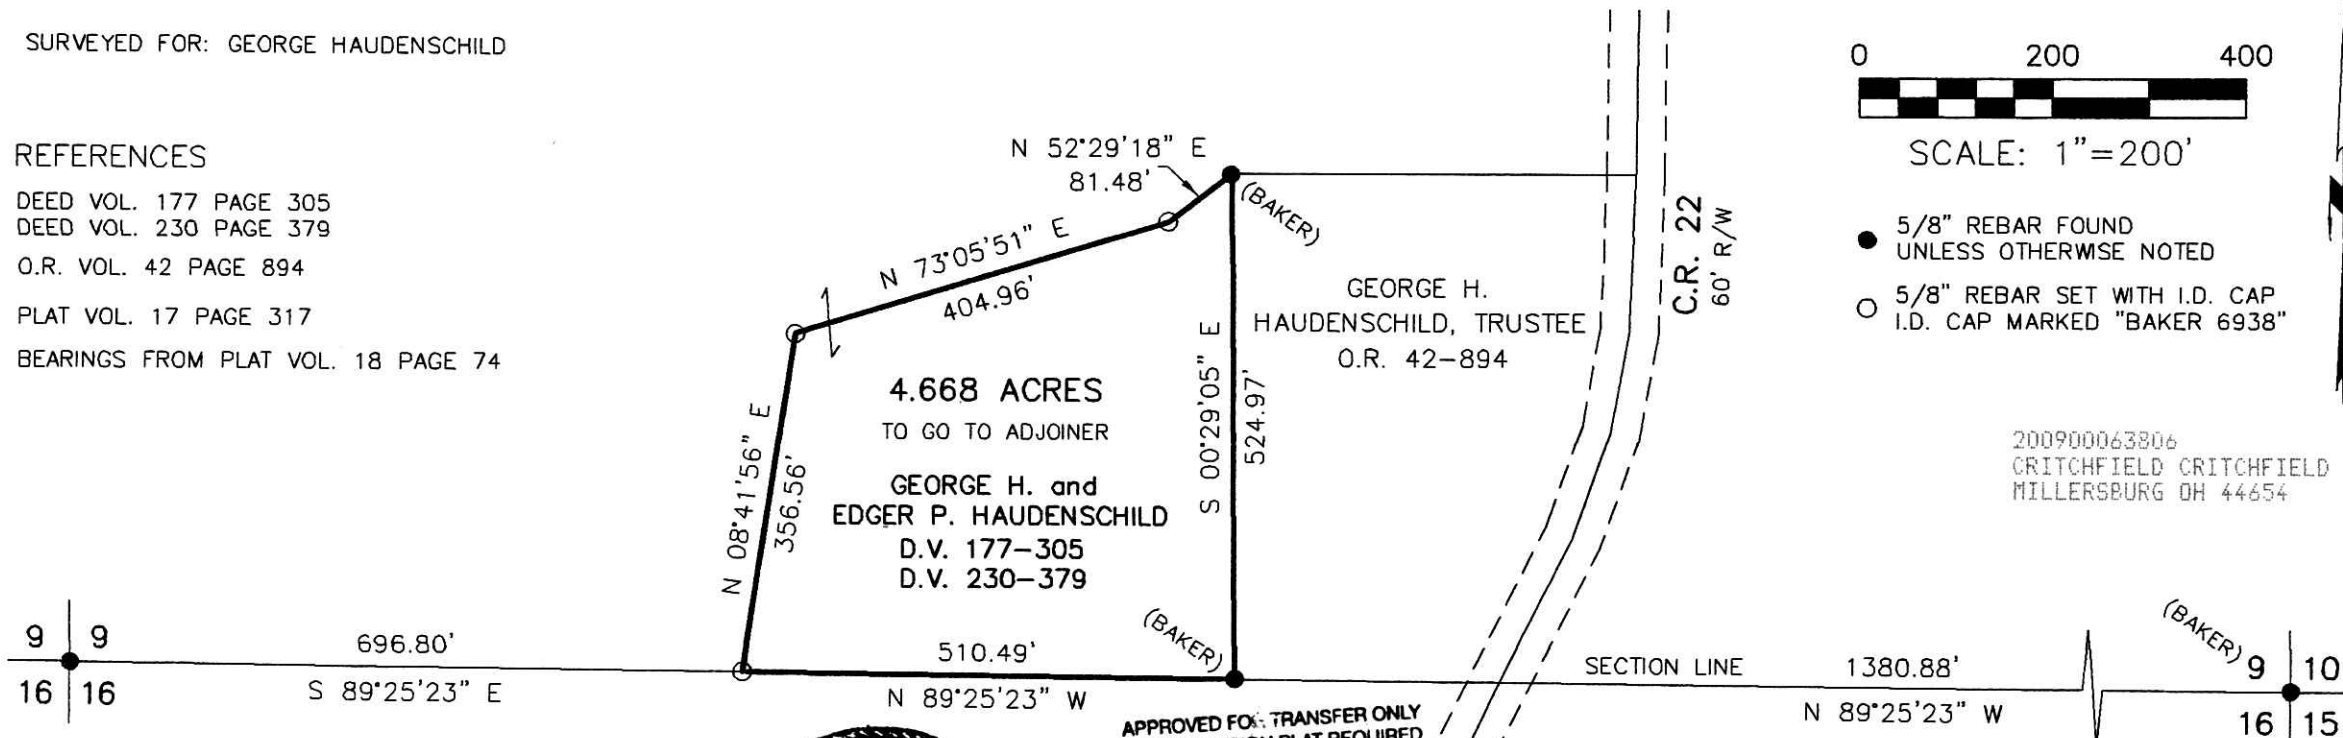

- 5/8" REBAR FOUND UNLESS OTHERWISE NOTED
- 5/8" REBAR SET WITH I.D. CAP I.D. CAP MARKED "BAKER 6938"

200900063806
CRITCHFIELD CRITCHFIELD & JOHNSTON
MILLERSBURG OH 44654




I CERTIFY THIS SURVEY TO BE CORRECT TO THE BEST OF MY KNOWLEDGE.

Donald C. Baker
DONALD C. BAKER P.S. 6938
DATE: JULY 29, 2009
KES\ALG-FDB
FILE NAME: WORK4\S-568A-08\ERZ



APPROVED FOR TRANSFER ONLY
NO SUBDIVISION PLAT REQUIRED
(O.R.C. 711.001 & 711.131
Lot(s) not for building unless
approved by Board of Health.
HOLMES CO. PLANNING COMM.

By *MH* Date *10/29/09*
PLAT APPROVED
10-28-09 JF

 DONALD C. BAKER SURVEYING
138 N. CLAY STREET
MILLERSBURG, OHIO 44654
PH. 330-674-4788
FAX 330-674-6027