

WASHINGTON TOWNSHIP
N.E. QTR. SECTION 9
T-19 N; R-15 W
HOLMES COUNTY, OHIO



SURVEYED FOR: GEORGE HAUDENSCHILD

REFERENCES

- DEED VOL. 234 PAGE 581
- DEED VOL. 264 PAGE 441
- O.R. VOL. 193 PAGE 2186
- PLAT VOL. 8 PAGE 400
- PLAT VOL. 10 PAGE 713
- PLAT VOL. 18 PAGE 74
- BEARINGS FROM PLAT VOL. 18 PAGE 74

PATRICK E. and AMANDA J. LIPPS
D.V. 234-581
D.V. 264-441

200900063808
Filed for Record in
HOLMES COUNTY, OH
ANITA HALL
10-30-2009 At 03:52 pm.
SMALL PLAT 40.00
OR Book 19 Page 1592 - 1592
ORV 214 page 1932

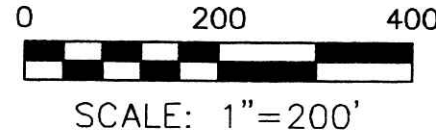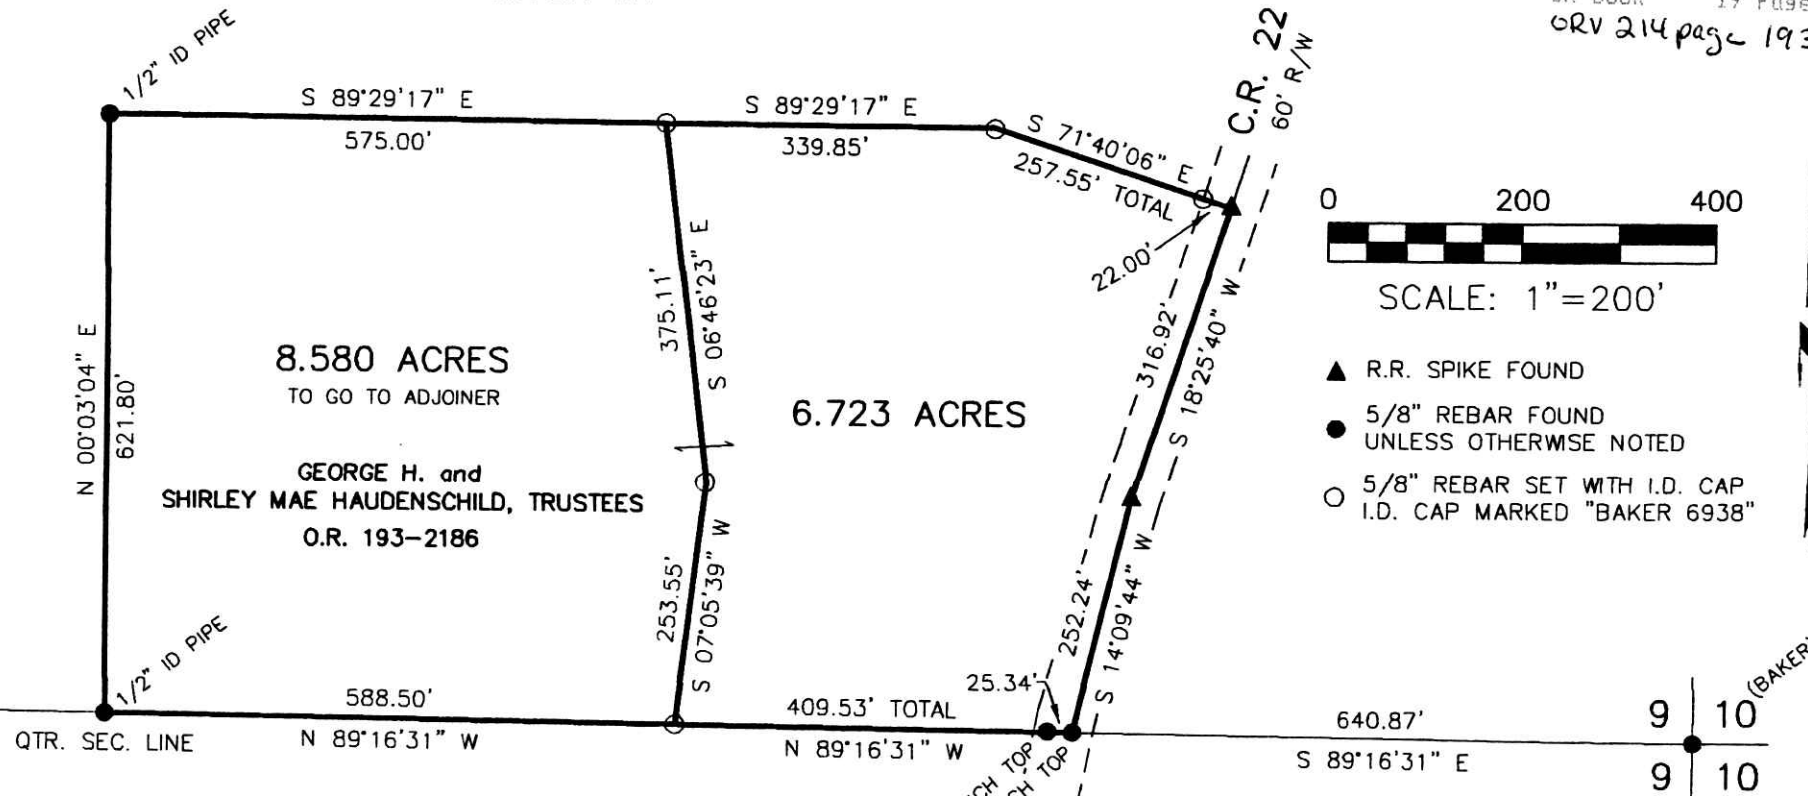

- ▲ R.R. SPIKE FOUND
- 5/8" REBAR FOUND UNLESS OTHERWISE NOTED
- 5/8" REBAR SET WITH I.D. CAP I.D. CAP MARKED "BAKER 6938"

I CERTIFY THIS SURVEY TO BE CORRECT TO THE BEST OF MY KNOWLEDGE.

Donald C. Baker
DONALD C. BAKER P.S. 6938
DATE: SEPT. 1, 2009
FILE NAME: WORK4\S-568C-08\ERZ KES\ERZ 425-09



APPROVED FOR: TRANSFER ONLY
NO SUBDIVISION PLAT REQUIRED
(O.R.C. 711.001 & 711.131)
Lot(s) not for building unless approved by Board of Health.
HOLMES CO. PLANNING COMM.
By *MLH* Date 10/29/09

PLAT APPROVED

10-28-09 *JL*

200900063808
CRITCHFIELD CRITCHFIELD & JOHNSTON
MILLERSBURG OH 44654



DONALD C. BAKER SURVEYING
138 N. CLAY STREET
MILLERSBURG, OHIO 44654
PH. 330-674-4788
FAX 330-674-6027