

200900063893  
 Filed for Record in  
 HOLMES COUNTY, OH  
 ANITA HALL  
 11-05-2009 At 12:22 pm.  
 SMALL PLAT 40.00  
 OR Book 19 Page 1597 - 1597


OR 214p 2300

MECHANIC TOWNSHIP  
 S.E. QTR. SECTION 1  
 N.E. QTR. SECTION 10  
 T-8 N; R-6 W  
 HOLMES COUNTY, OHIO

REFERENCES  
 DEED VOL. 204 PAGE 662  
 O.R. VOL. 182 PAGE 2546  
 O.R. VOL. 210 PAGE 651  
 PLAT VOL. 2 PAGE 231  
 PLAT VOL. 3 PAGE 67 B  
 PLAT VOL. 16 PAGE 208  
 PLAT VOL. 17 PAGE 6  
 PLAT VOL. 19 PAGE 889  
 BEARINGS FROM PLAT VOL. 16 PAGE 208

SURVEYED FOR: RICHARD BARKER

ORIGINAL PLAT FILED WITH MAP OFFICE  
 ANITA HALL, RECORDER

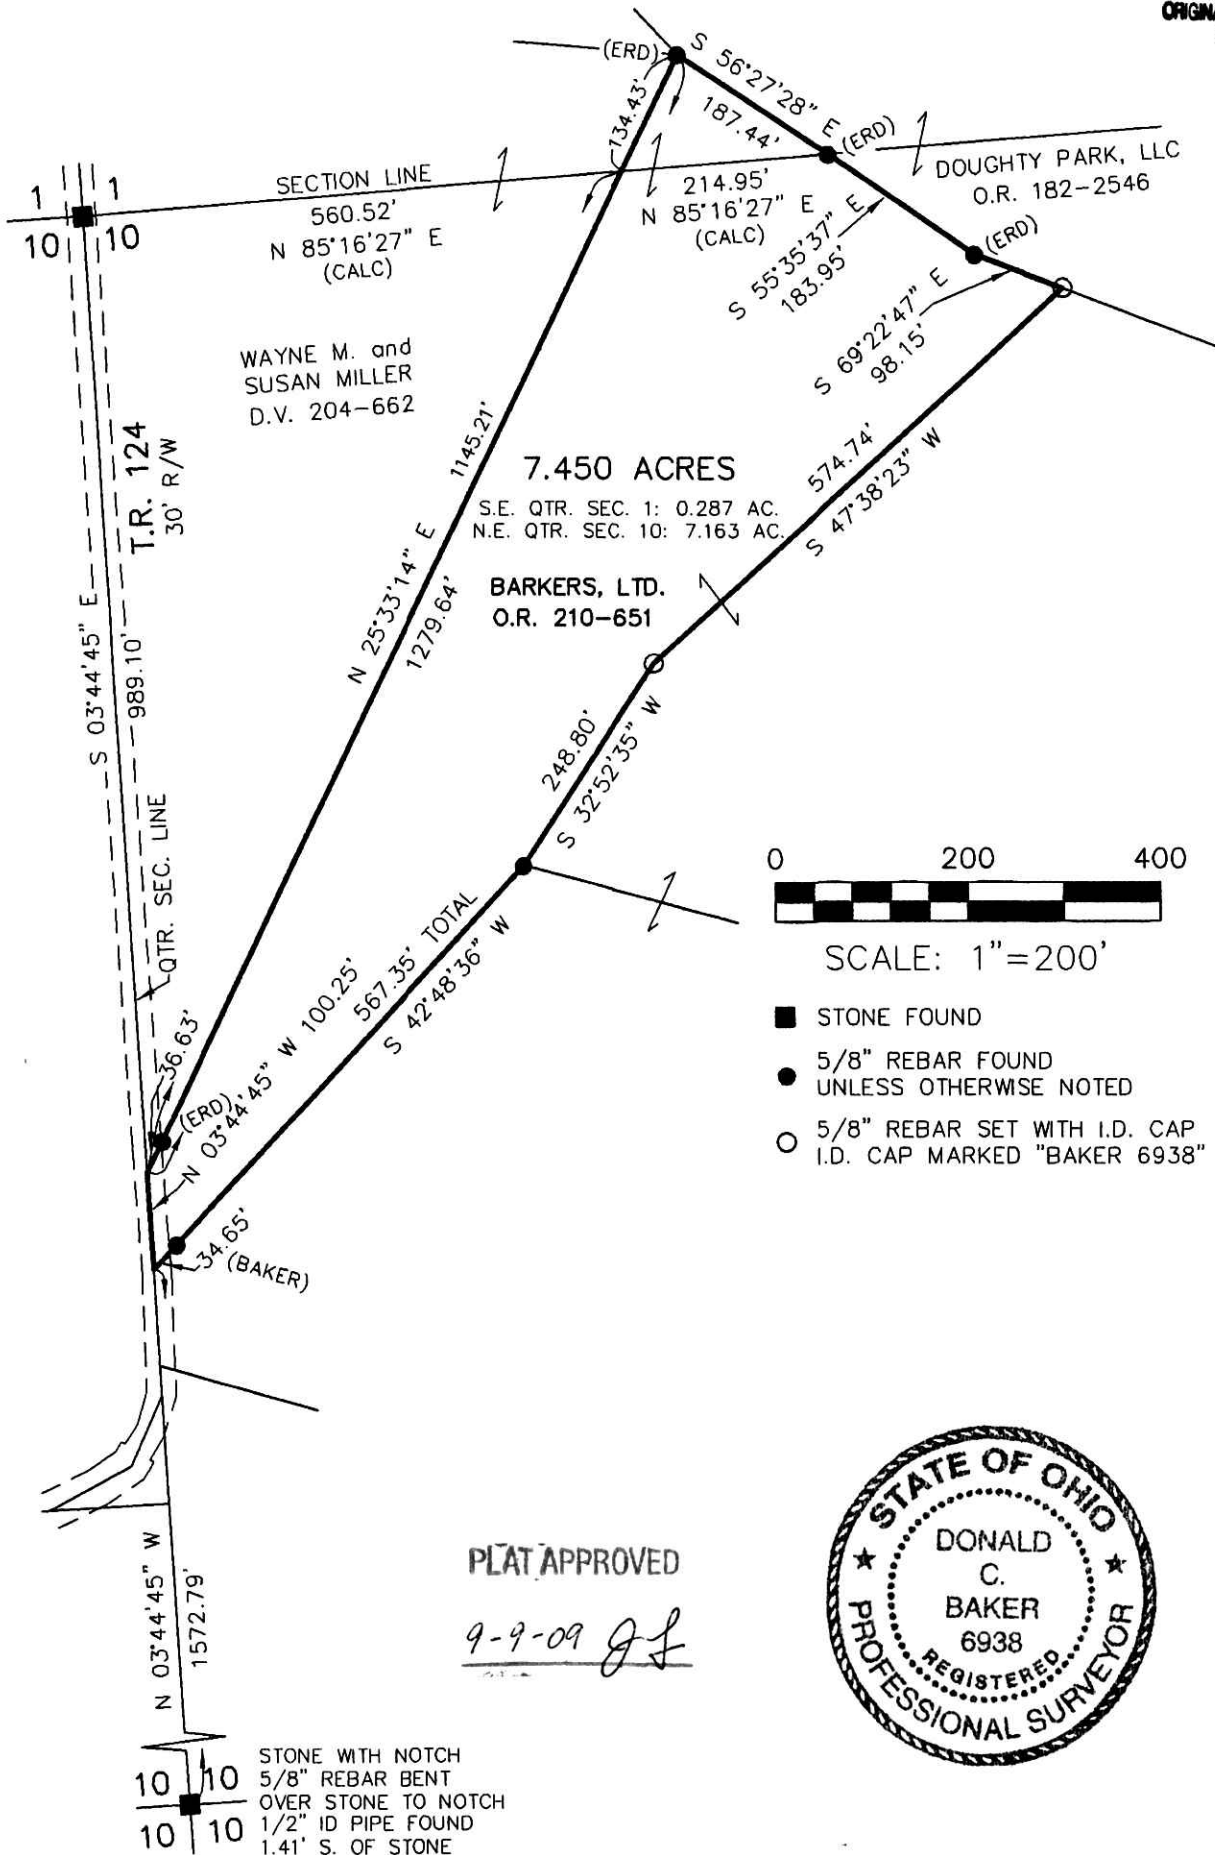

PLAT APPROVED

9-9-09 *DL*



STONE WITH NOTCH  
 5/8" REBAR BENT  
 OVER STONE TO NOTCH  
 1/2" ID PIPE FOUND  
 1.41' S. OF STONE



DONALD C. BAKER SURVEYING  
 138 N. CLAY STREET  
 MILLERSBURG, OHIO 44654  
 PH. 330-674-4788  
 FAX 330-674-6027

I CERTIFY THIS SURVEY TO BE CORRECT  
 TO THE BEST OF MY KNOWLEDGE.

*Donald C. Baker*  
 DONALD C. BAKER P.S. 6938  
 DATE: JULY 22, 2009  
 KES\ACB  
 FILE NAME: WORK4\S-254-09\ERZ