

MONROE TOWNSHIP
 4TH. QTR., LOT 22
 T-9 N; R-8 W
 HOLMES COUNTY, OHIO

SURVEYED FOR: GARY SCHODORF

REFERENCES



DEED VOL. 249 PAGE 802
 DEED VOL. 280 PAGE 512
 O.R. VOL. 105 PAGE 441
 O.R. VOL. 208 PAGE 1422
 PLAT VOL. 6 PAGE 14
 PLAT VOL. 11 PAGE 32
 PLAT VOL. 16 PAGE 567
 PLAT VOL. 19 PAGE 1442
 BEARINGS FROM PLAT VOL. 19 PAGE 1442


Instrument Book Page
 200900064156 DR 19 1606


200900064156
 CRITCHFIELD...
 & JOHNSTON ATTYS
 MILLERSBURG OH

200900064156
 Filed for Record in
 HOLMES COUNTY, OH
 ANITA HALL
 11-24-2009 At 11:20 am.
 SMALL PLAT 40.00
 DR Book 19 Page 1606 - 1606

OR 215p 50

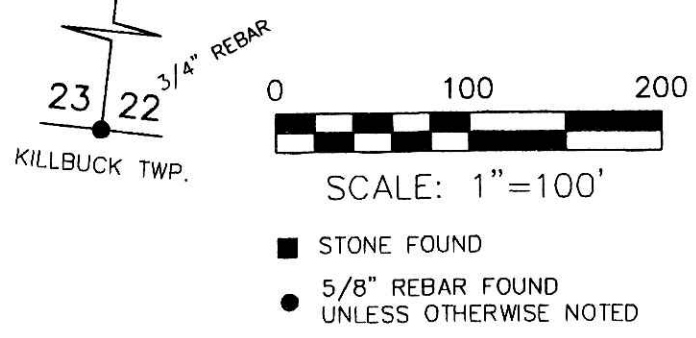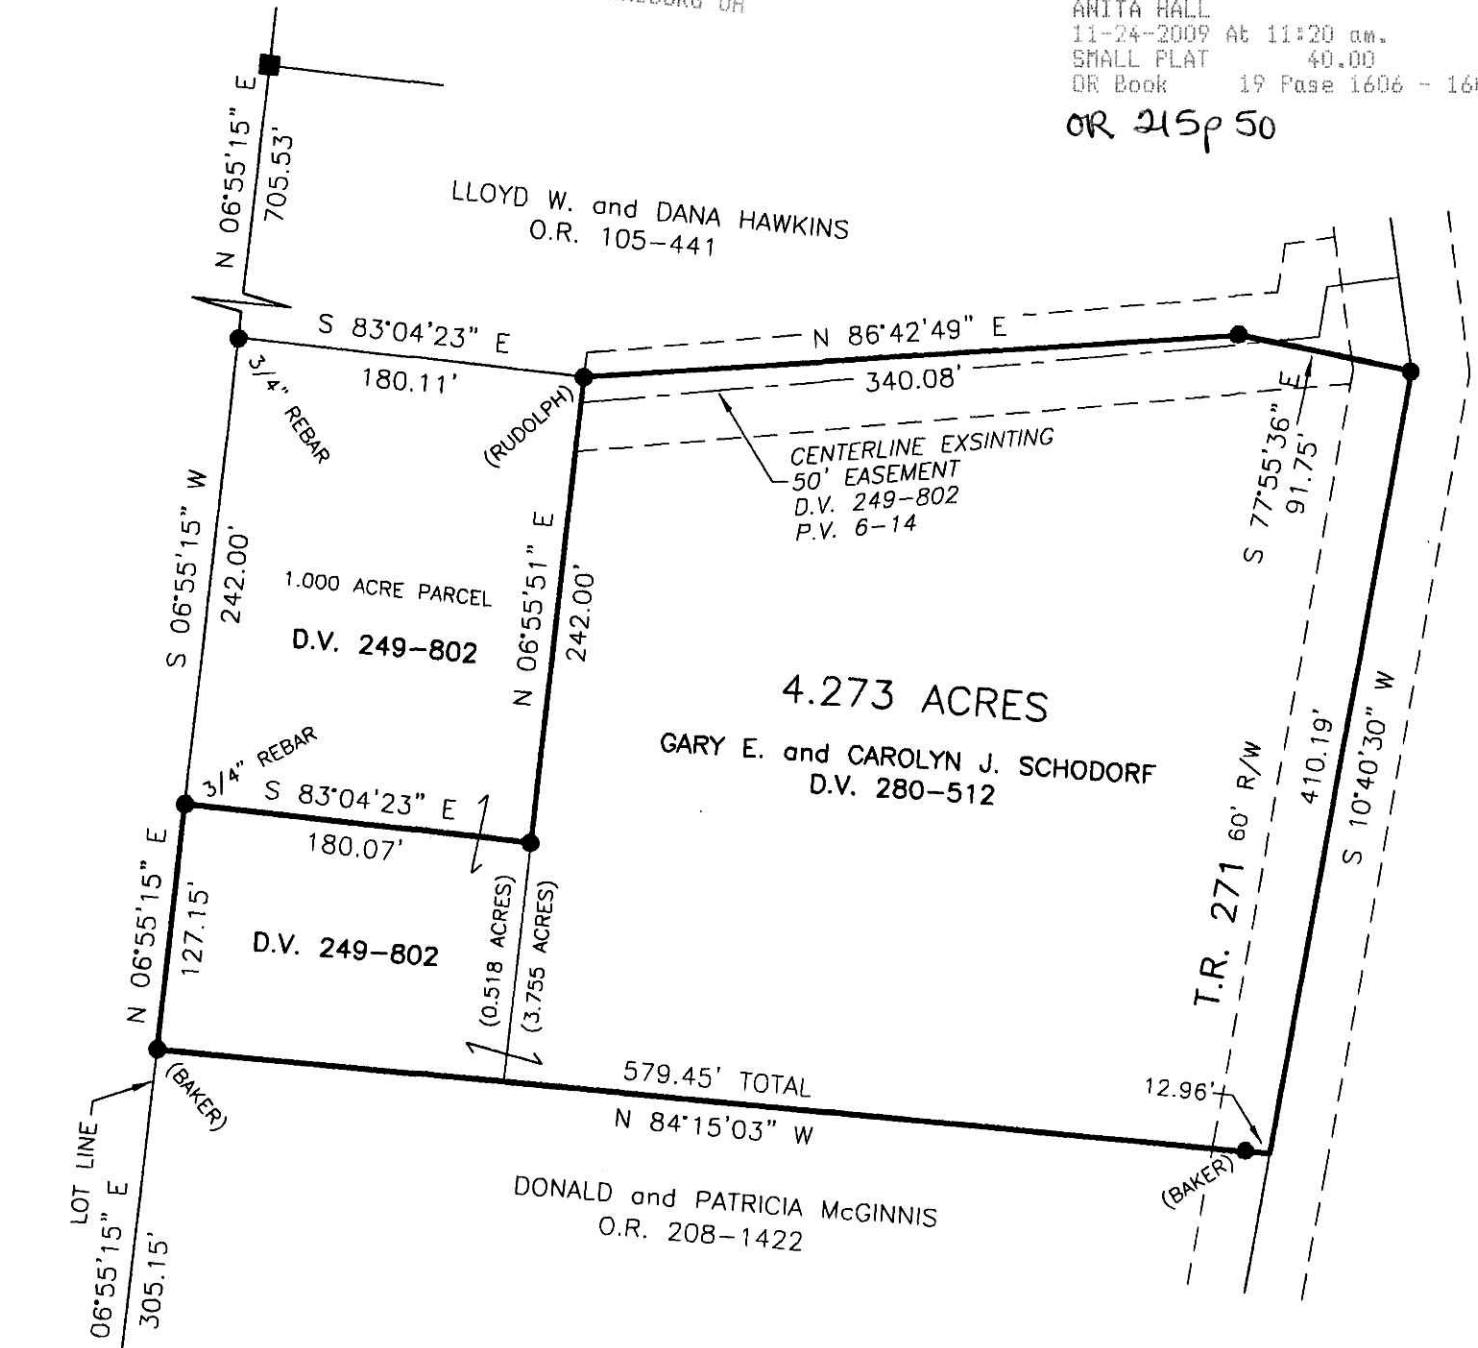

 DONALD C. BAKER SURVEYING
 138 N. CLAY STREET
 MILLERSBURG, OHIO 44654
 PH. 330-674-4788
 FAX 330-674-6027

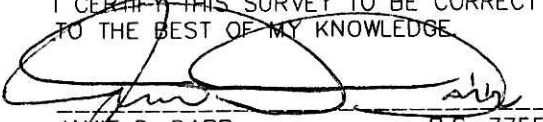I CERTIFY THIS SURVEY TO BE CORRECT
 TO THE BEST OF MY KNOWLEDGE

 JAMIE D. DARR P.S. 7755
 DATE: OCT. 29, 2009
 JDD\ALG
 FILE NAME: WORK3\S-519-09\ERZ

PLAT APPROVED

11/19/2009