


HARDY TOWNSHIP
 N.E. QTR. SECTION 18
 T-9 N; R-7 W
 HOLMES COUNTY, OHIO

SURVEYED FOR: TOM FINDLEY

REFERENCES

- DEED VOL. 221 PAGE 666
- O.R. VOL. 173 PAGE 1967
- O.R. VOL. 214 PAGE 1074
- PLAT VOL. 5 PAGE 161
- PLAT VOL. 14 PAGE 576
- PLAT VOL. 19 PAGE 118
- BEARINGS FROM PLAT VOL. 19 PAGE 118

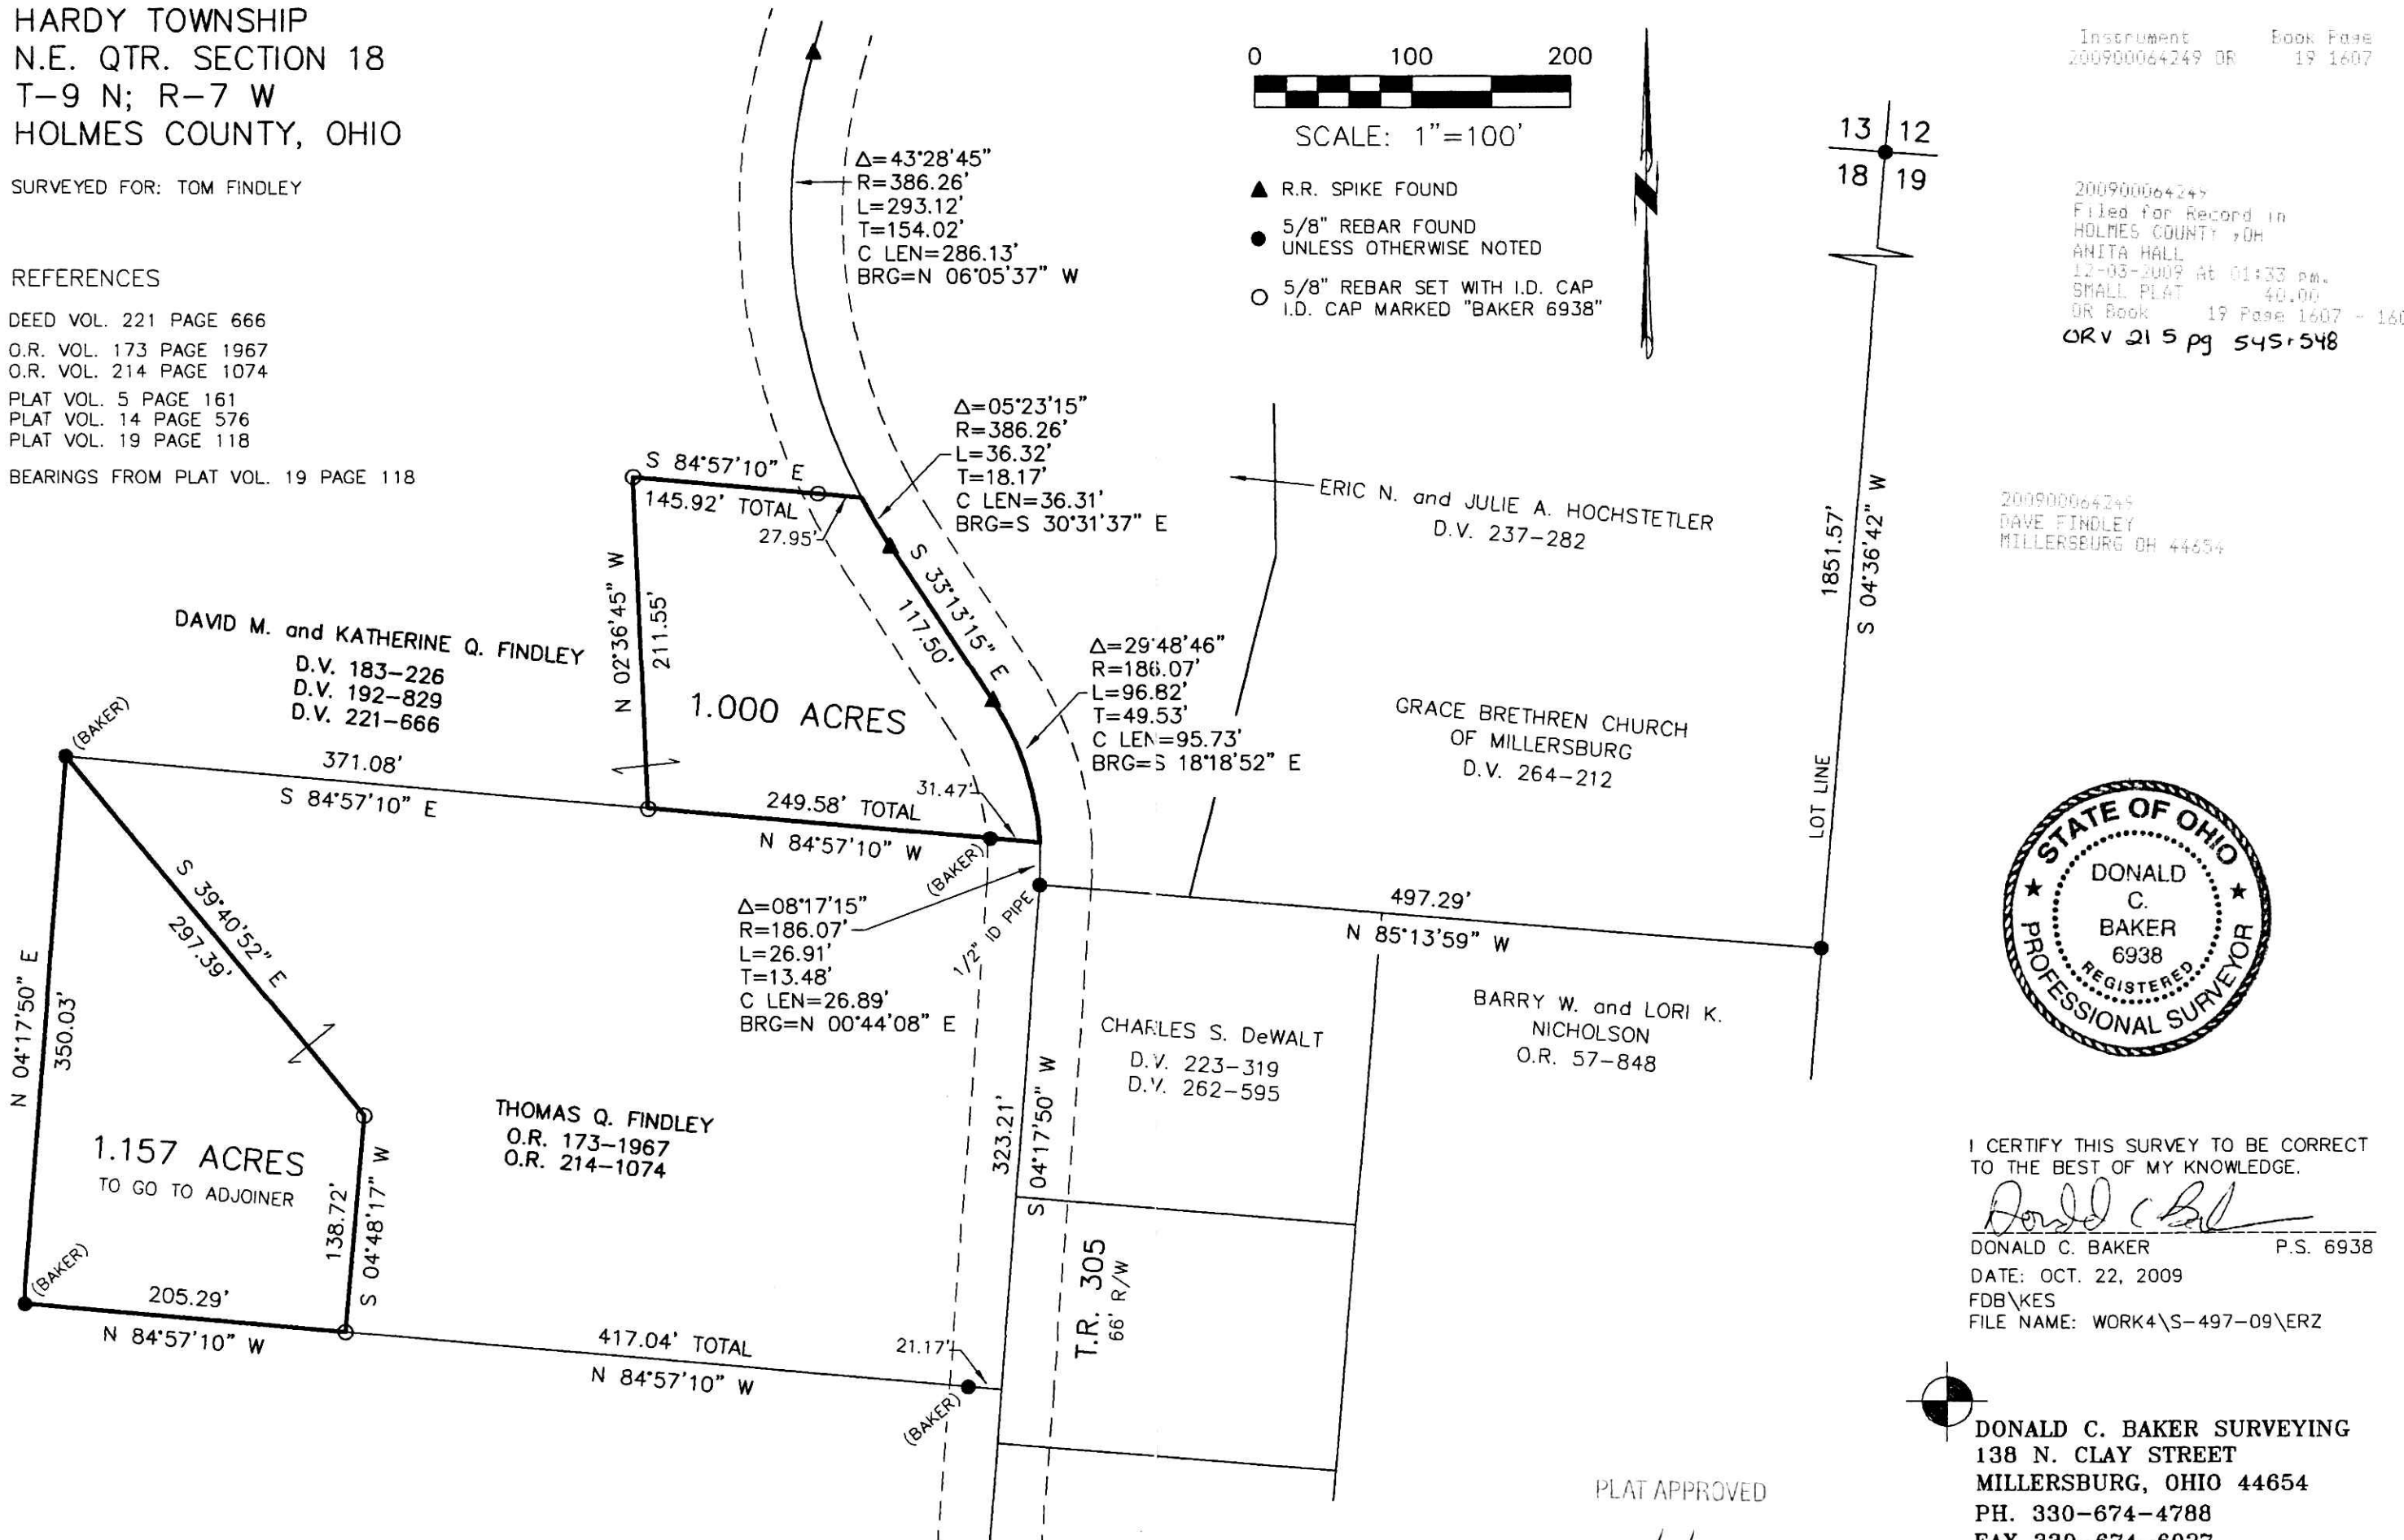

Instrument 200900064249 OR
 Book Page 19 1607

200900064249
 Filed for Record in
 HOLMES COUNTY, OH
 ANITA HALL
 12-03-2009 At 01:33 pm.
 SMALL PLAT 40.00
 OR Book 19 Page 1607 - 1607
 ORV 215 pg 545-548


200900064249
 DAVE FINDLEY
 MILLERSBURG OH 44654



I CERTIFY THIS SURVEY TO BE CORRECT
 TO THE BEST OF MY KNOWLEDGE.

Donald C. Baker

DONALD C. BAKER P.S. 6938
 DATE: OCT. 22, 2009
 FDB/KES
 FILE NAME: WORK4\S-497-09\ERZ

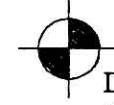

DONALD C. BAKER SURVEYING
 138 N. CLAY STREET
 MILLERSBURG, OHIO 44654
 PH. 330-674-4788
 FAX 330-674-6027

PLAT APPROVED

11/3/2009