

SALT CREEK TOWNSHIP
 N.E. & N.W. QTRS. SECTION 12
 T-14 N; R-12 W
 3RD. QTR., LOT 18
 T-10 N; R-5 W
 HOLMES COUNTY, OHIO

SURVEYED FOR: ANDREW STUTZMAN

REFERENCES



O.R. VOL. 33 PAGE 54
 O.R. VOL. 180 PAGE 1460
 O.R. VOL. 174 PAGE 1503
 O.R. VOL. 184 PAGE 631
 O.R. VOL. 190 PAGE 971
 PLAT VOL. 17 PAGE 133
 PLAT VOL. 19 PAGES 527 & 758
 BEARINGS FROM PLAT VOL. 19 PAGE 758

Instrument 200900064399 OR Book Page 19 1610

200900064399
 Filed for Record in
 HOLMES COUNTY, OH
 ANITA HALL
 12-14-2009 At 12:11 PM.
 SMALL PLAT 40.00
 OR Book 19 Page 1610 - 1610
 CRV 215 page 1476

200900064399
 PAUL MILLER LAW OFFICE
 MILLERSBURG OH 44654

10"x10" STONE
 WITH "X"
 5/8" REBAR FOUND
 ON N. SIDE FOR
 REFERENCE

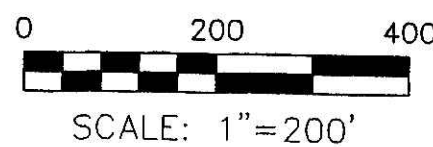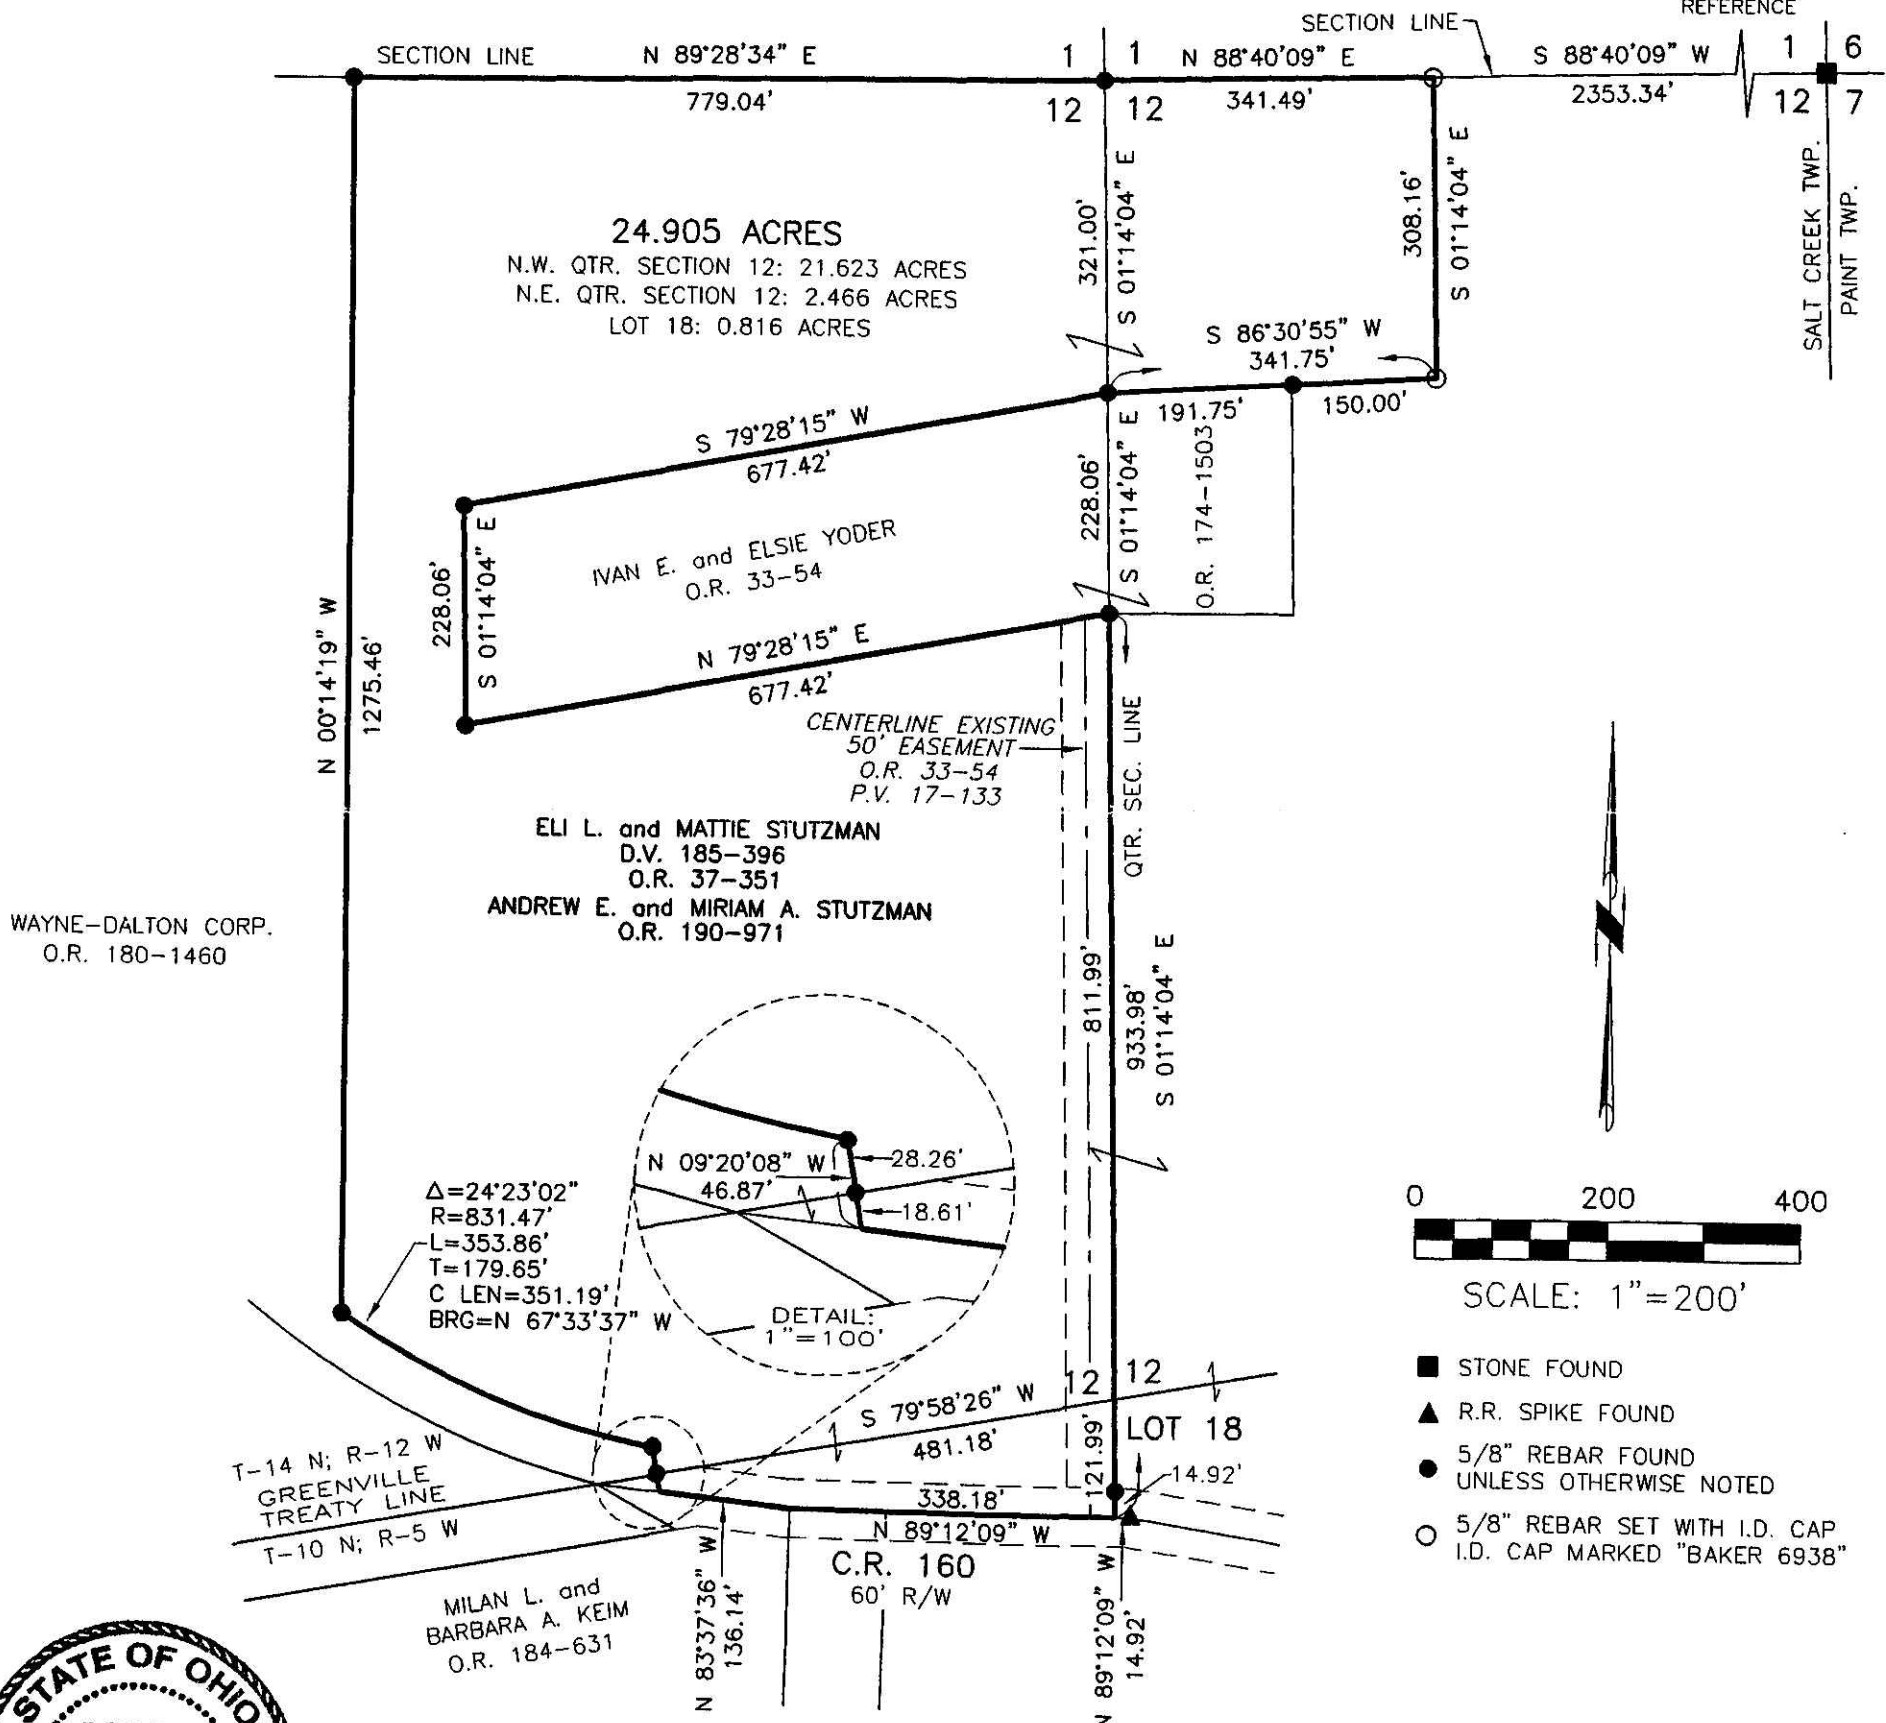

- STONE FOUND
- ▲ R.R. SPIKE FOUND
- 5/8" REBAR FOUND UNLESS OTHERWISE NOTED
- 5/8" REBAR SET WITH I.D. CAP I.D. CAP MARKED "BAKER 6938"




I CERTIFY THIS SURVEY TO BE CORRECT TO THE BEST OF MY KNOWLEDGE.

Donald C. Baker
 DONALD C. BAKER P.S. 6938
 DATE: NOVEMBER 3, 2009

FDB\KES-ALG
 FILE NAME: WORK3\S-410-09\ERZ

PLAT APPROVED

11/30/2009

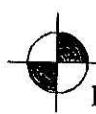 DONALD C. BAKER SURVEYING
 138 N. CLAY STREET
 MILLERSBURG, OHIO 44654
 PH. 330-674-4788
 FAX 330-674-6027