

PAINT TOWNSHIP
3RD. QTR., LOT 6
T-10 N; R-5 W
HOLMES COUNTY, OHIO

SURVEYED FOR: MERLE WENGERD


REFERENCES

DEED VOL. 199 PAGE 720 PLAT VOL. 16 PAGE 466
O.R. VOL. 184 PAGE 2695 PLAT VOL. 19 PAGE 201
O.R. VOL. 208 PAGE 3207 BEARINGS FROM PLAT VOL. 16 PAGE 466

200900064478
Filed for Record in
HOLMES COUNTY OH
ARITA HALL
12-21-2009 At 10:17 am.
SMALL PLAT 40.00
DR Book 19 Page 1614 - 1614

200900064478
MILLER HAST
& MASON ATTYS
MILLERSBURG OH

CR 215 pgs 1952 & 1955

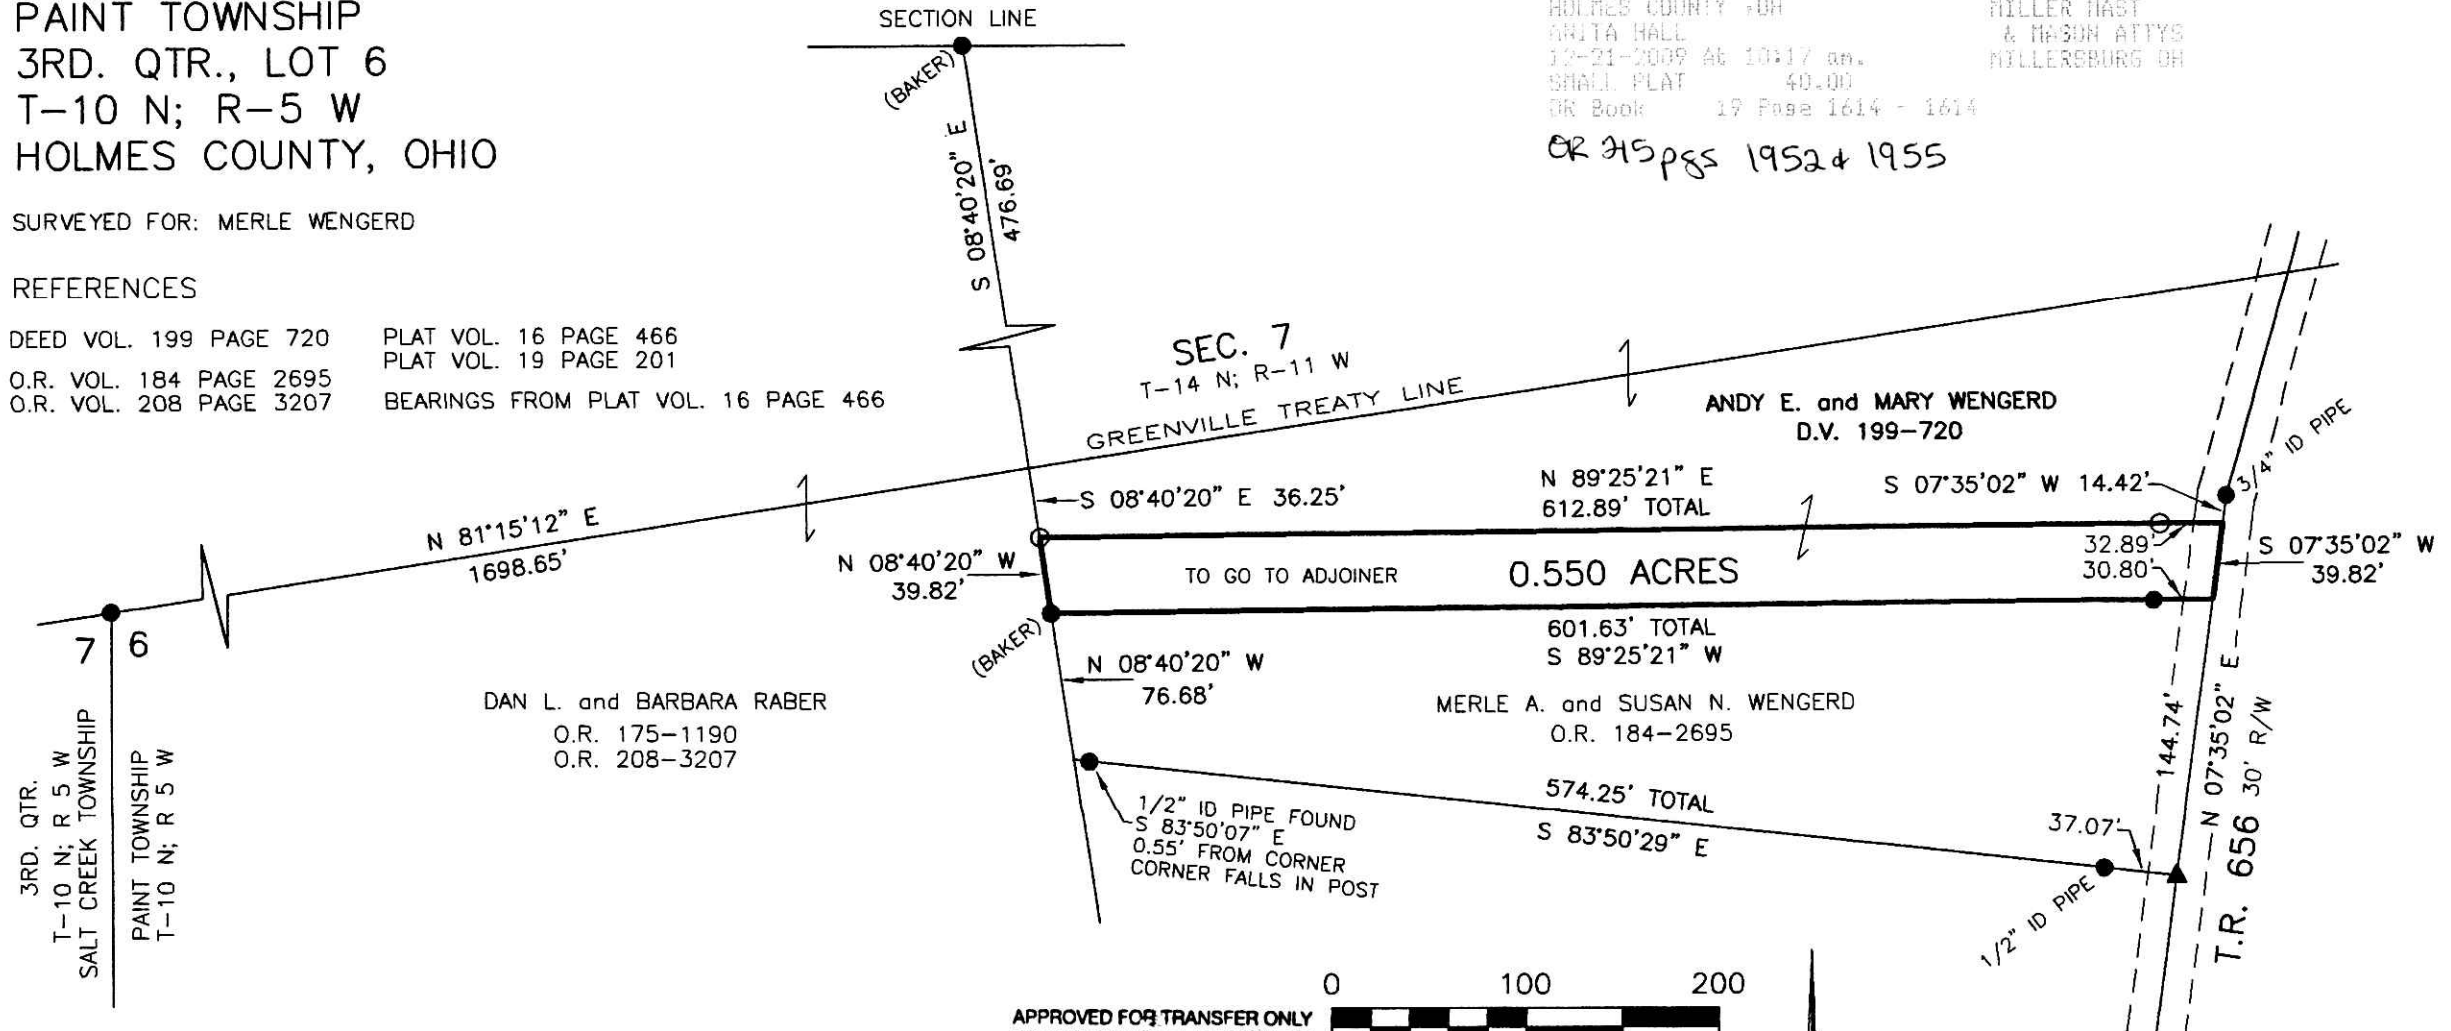

3RD. QTR.
T-10 N; R 5 W
SALT CREEK TOWNSHIP
PAINT TOWNSHIP
T-10 N; R 5 W

DAN L. and BARBARA RABER
O.R. 175-1190
O.R. 208-3207

MERLE A. and SUSAN N. WENGERD
O.R. 184-2695

ANDY E. and MARY WENGERD
D.V. 199-720

APPROVED FOR TRANSFER ONLY
NO SUBDIVISION PLAT REQUIRED
(O.R.C. 711.001 & 711.131
Lot(s) not for building unless
approved by Board of Health.
HOLMES CO. PLANNING COMM.



SCALE: 1"=100'

By ALG Date 12-16-09

- ▲ R.R. SPIKE FOUND
- 5/8" REBAR FOUND UNLESS OTHERWISE NOTED
- 5/8" REBAR SET WITH I.D. CAP I.D. CAP MARKED "BAKER 6938"

PLAT APPROVED

12-10-09 ALG



I CERTIFY THIS SURVEY TO BE CORRECT TO THE BEST OF MY KNOWLEDGE.


ALG

AARON L. GERBER P.S. 8379

DATE: NOV. 23, 2009

ALG\FDB

FILE NAME: WORK3\S-556-09\ERZ

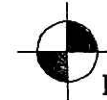

DONALD C. BAKER SURVEYING
138 N. CLAY STREET
MILLERSBURG, OHIO 44654
PH. 330-674-4788
FAX 330-674-6027