

SALT CREEK TOWNSHIP
3RD. QTR., LOTS 3 & 12
T-10 N; R-6 W
HOLMES COUNTY, OHIO

SURVEYED FOR: KEVIN MAST

REFERENCES

- DEED VOL. 229 PAGE 440
- DEED VOL. 246 PAGE 42
- O.R. VOL. 51 PAGE 11
- O.R. VOL. 180 PAGE 1639
- PLAT VOL. 5 PAGE 121
- PLAT VOL. 11 PAGE 52
- PLAT VOL. 17 PAGES 247 & 470
- PLAT VOL. 19 PAGES 426 & 915
- BEARINGS FROM PLAT VOL. 17 PAGE 470

Instrument 200900064544 OR Book Page 19 1616

200900064544
Filed for Record in
HOLMES COUNTY, OH
ANITA HALL
12-28-2009 At 10:46 am.
PLAT NO. 43.20
OR Book 19 Page 1616 - 1616
OR V 215 page 2376 + 2381


200900064544
MILLER MAST & MASON LTD
MILLERSBURG OH 44654

0 200 400



SCALE: 1"=200'


- STONE FOUND
- ▲ R.R. SPIKE FOUND
- 5/8" REBAR FOUND UNLESS OTHERWISE NOTED
- MAG NAIL SET
- △ R.R. SPIKE SET
- 5/8" REBAR SET WITH I.D. CAP I.D. CAP MARKED "BAKER 6938"

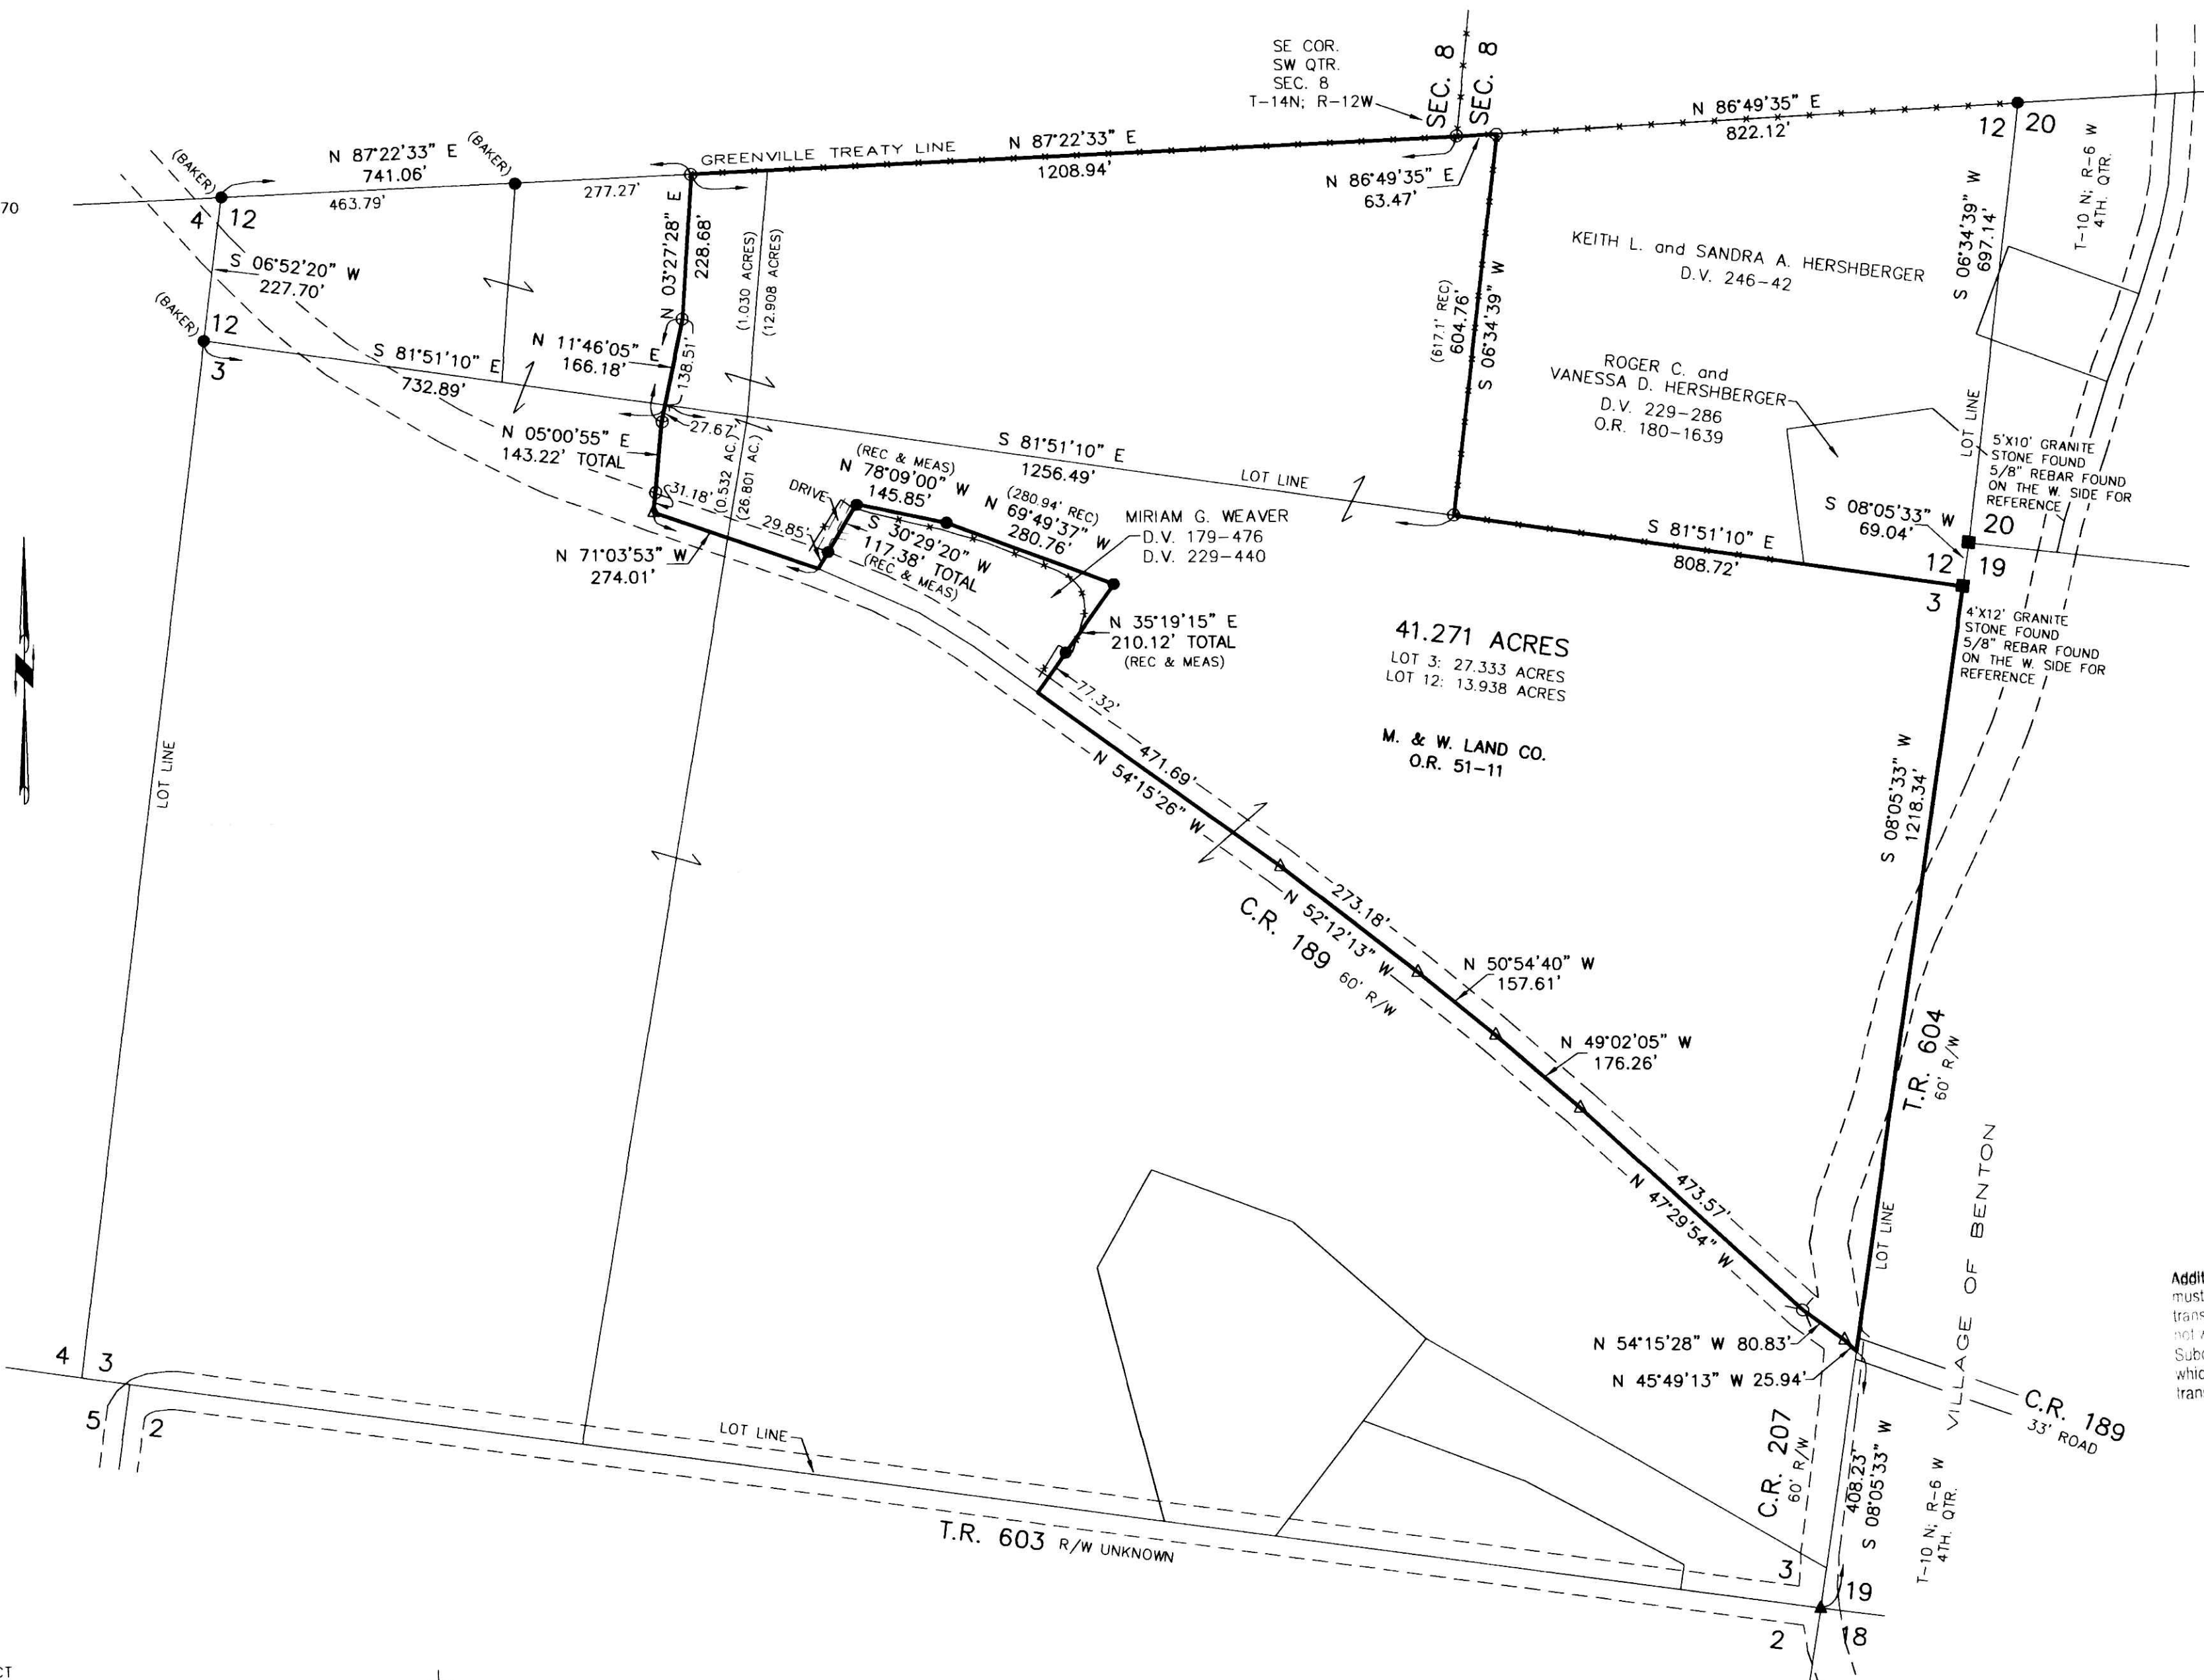

Additional approval for this and any adjacent properties must be requested and granted prior to any future transfers by deed. Recording of this document does not waive the requirements of local Health District, Subdivision Regulations or other governing authorities which may be in effect at the time of any future deed transfer.

APPROVED FOR TRANSFER ONLY
NO SUBDIVISION PLAT REQUIRED
(O.R.C. 711.66 & 711.131)
Lot is for building unless approved by Board of Health.
HOLMES CO. PLANNING COMM.

By DB Date 12-16-09

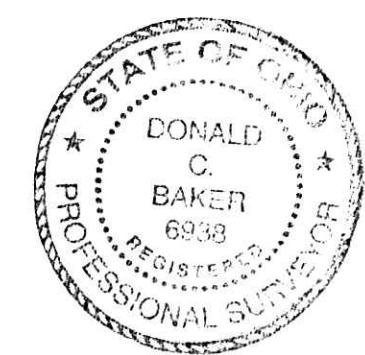

I CERTIFY THIS SURVEY TO BE CORRECT TO THE BEST OF MY KNOWLEDGE.

Donald C. Baker
DONALD C. BAKER P.S. 6938
DATE: NOV. 25, 2009
FDB\ALG
FILE NAME: WORK4\S-535-09\ERZ

DONALD C. BAKER SURVEYING
138 N. CLAY STREET
MILLERSBURG, OHIO 44654
PH. 330-674-4788
FAX 330-674-6027

PLAT APPROVED
12/11/2009