


200900064567  
 Filed for Record in  
 HOLMES COUNTY OH  
 ANITA HALL  
 12-29-2009 At 10:57 am.  
 SMALL PLAT 40.00  
 OR Book 19 Page 1617 - 1617  
 ORV 215 page 2563

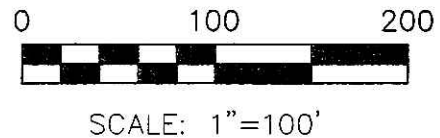

- STONE FOUND
- 5/8" REBAR FOUND  
UNLESS OTHERWISE NOTED
- ▲ R.R. SPIKE FOUND
- 5/8" REBAR WITH I.D. CAP SET  
I.D. CAP MARKED "BAKER 6938"

**REFERENCES**

- DEED VOL. 277 PAGE 312
- DEED VOL. 235 PAGE 979
- DEED VOL. 248 PAGE 381
- O.R. VOL. 175 PAGE 2919
- O.R. VOL. 202 PAGE 1250
- O.R. VOL. 204 PAGE 1285
- O.R. VOL. 204 PAGE 1293
- PLAT VOL. 19 PAGE 218
- PLAT VOL. 10 PAGE 328

BEARINGS FROM PLAT VOL. 19 PAGE 218




I CERTIFY THIS SURVEY TO BE CORRECT TO THE BEST OF MY KNOWLEDGE.

*E. R. Zaugg*  
 ERIC R. ZAUGG P.S. 8309  
 DATE: JUNE 23, 2009  
 ERZ\KES  
 File Name: WORK2\S-391-08\MLD

**WALNUT CREEK TOWNSHIP  
 1ST. QTR., LOT 1  
 T-9 N; R-5 W  
 HOLMES COUNTY, OHIO**

SURVEYED FOR: ROBERT GINGERICH

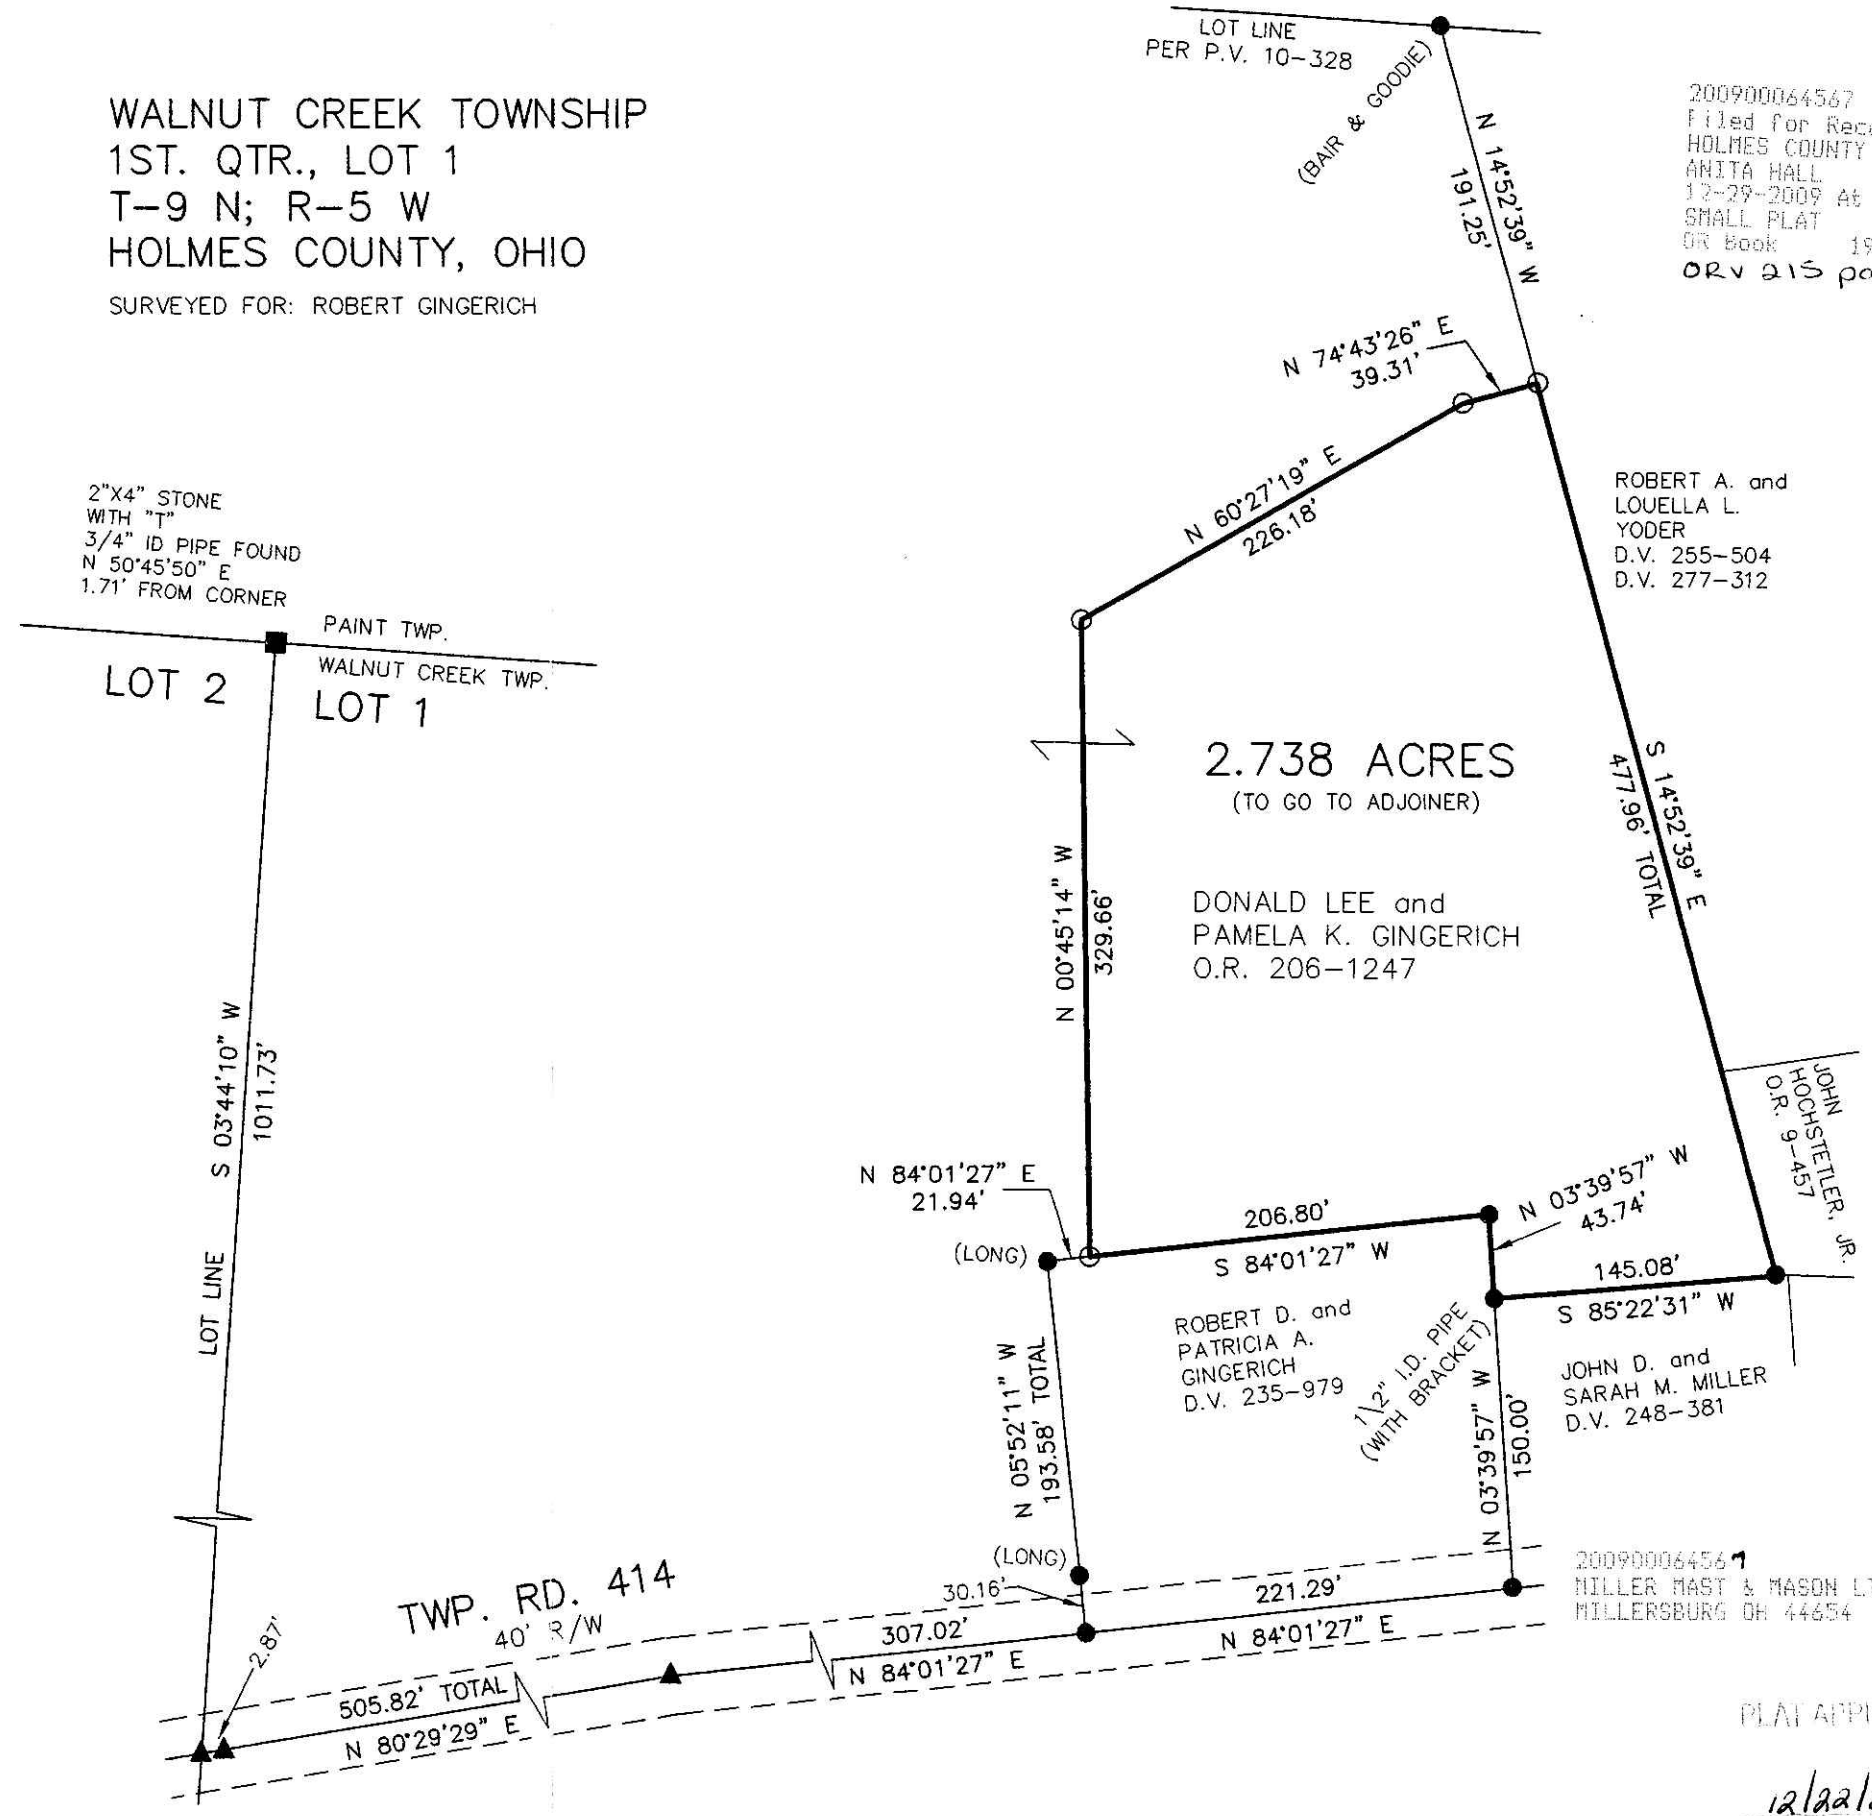

200900064567  
 MILLER MAST & MASON LTD  
 MILLERSBURG OH 44654

PLAT APPROVED

12/22/2009

DONALD C. BAKER SURVEYING  
 138 N. CLAY ST.  
 MILLERSBURG, OHIO, 44654  
 PH. 330-674-4788  
 FAX. 330-674-6027