



RETRACEMENT SURVEY OF D.V. 252-673 & O.R. 48-296

PAINT TOWNSHIP
N.W., N.E. & S.W. QTRS. SECTION 30
T-15 N; R-11 W
HOLMES COUNTY, OHIO

SURVEYED FOR: HARRY U. MILLER

Instrument 201000064835 OR
Book Page 19 1631

201000064835
Filed for Record in
HOLMES COUNTY OH
ANITA HALL
01-21-2010 At 03:00 pm.
PLAT MED 43.20
OR Book 19 Page 1631 - 1631
ORV 216 page 502

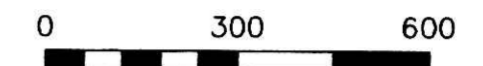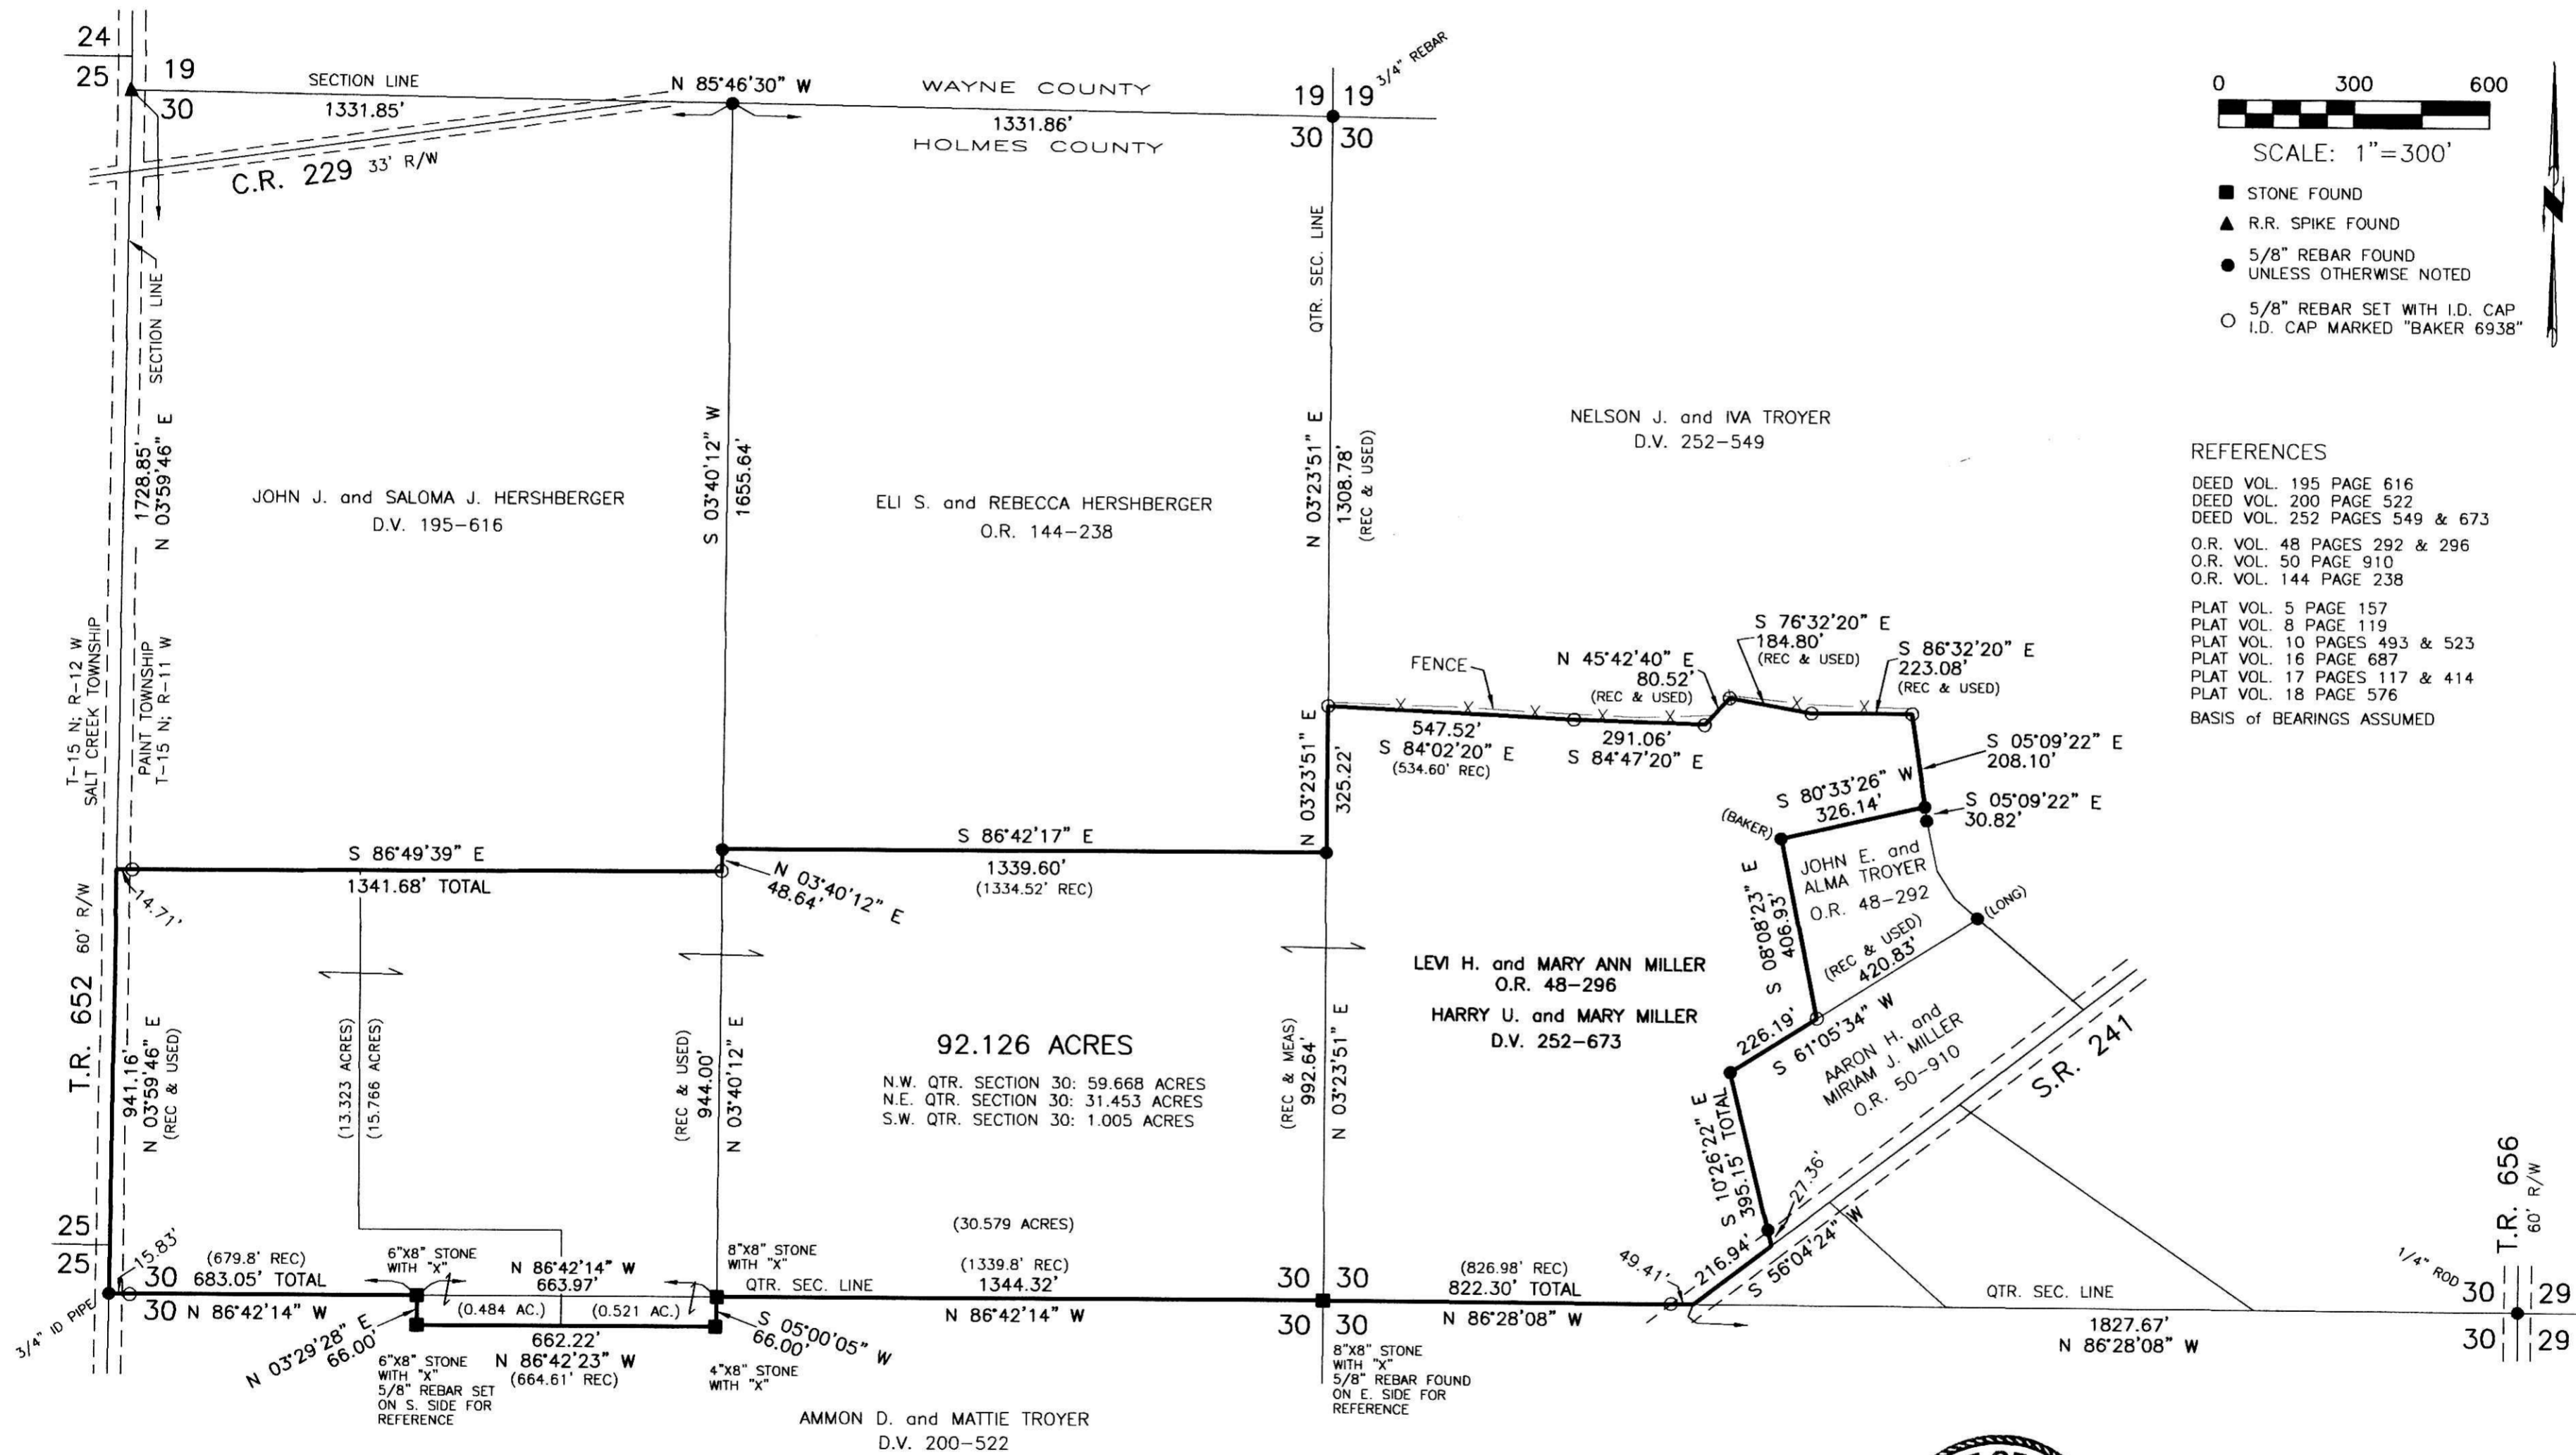

SCALE: 1"=300'

- STONE FOUND
- ▲ R.R. SPIKE FOUND
- 5/8" REBAR FOUND UNLESS OTHERWISE NOTED
- 5/8" REBAR SET WITH I.D. CAP I.D. CAP MARKED "BAKER 6938"

REFERENCES

- DEED VOL. 195 PAGE 616
 - DEED VOL. 200 PAGE 522
 - DEED VOL. 252 PAGES 549 & 673
 - O.R. VOL. 48 PAGES 292 & 296
 - O.R. VOL. 50 PAGE 910
 - O.R. VOL. 144 PAGE 238
 - PLAT VOL. 5 PAGE 157
 - PLAT VOL. 8 PAGE 119
 - PLAT VOL. 10 PAGES 493 & 523
 - PLAT VOL. 16 PAGE 687
 - PLAT VOL. 17 PAGES 117 & 414
 - PLAT VOL. 18 PAGE 576
- BASIS OF BEARINGS ASSUMED

201000064835
PAUL MILLER LAW OFFICE
MILLERSBURG OH 44654

DONALD C. BAKER SURVEYING
138 N. CLAY STREET
MILLERSBURG, OHIO 44654
PH. 330-674-4788
FAX 330-674-6027



I CERTIFY THIS SURVEY TO BE CORRECT TO THE BEST OF MY KNOWLEDGE.

JAMIE D. DARR P.S. 7755
DATE: NOV. 16, 2009
JDD\ALG-FDB
FILE NAME: WORK3\S-508-09\DCB-ERZ

APPROVED FOR TRANSFER ONLY
NO SUBDIVISION PLAT REQUIRED
(O.R.C. 711.001 & 711.13)
Lots not for building unless approved by Board of Health.
HOLMES CO. PLANNING COMM.
By: JB Date 11-20-09

PLAT APPROVED

11/25/2009