

RETRACEMENT SURVEY OF D.V. 217-678
 PRAIRIE TOWNSHIP
 4TH. QTR., LOT 8
 T-10 N; R-7 W
 HOLMES COUNTY, OHIO

201000064951
 HOLMES CTY
 TITLE
 MILLERSBURG OH

Instrument 201000064951 OR
 Book Page 19 1636




SURVEYED FOR: PEYTON BROADCASTING LIMITED

REFERENCES

- DEED VOL. 217 PAGE 678
- O.R. VOL. 34 PAGE 121
- O.R. VOL. 149 PAGE 530
- O.R. VOL. 199 PAGE 1055
- O.R. VOL. 200 PAGE 204
- O.R. VOL. 204 PAGE 1776

- PLAT VOL. 2 PAGE 463
- PLAT VOL. 9 PAGE 101
- PLAT VOL. 10 PAGE 495
- PLAT VOL. 12 PAGE 335
- PLAT VOL. 18 PAGE 535

BEARINGS FROM PLAT VOL. 12 PAGE 335

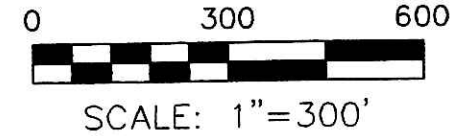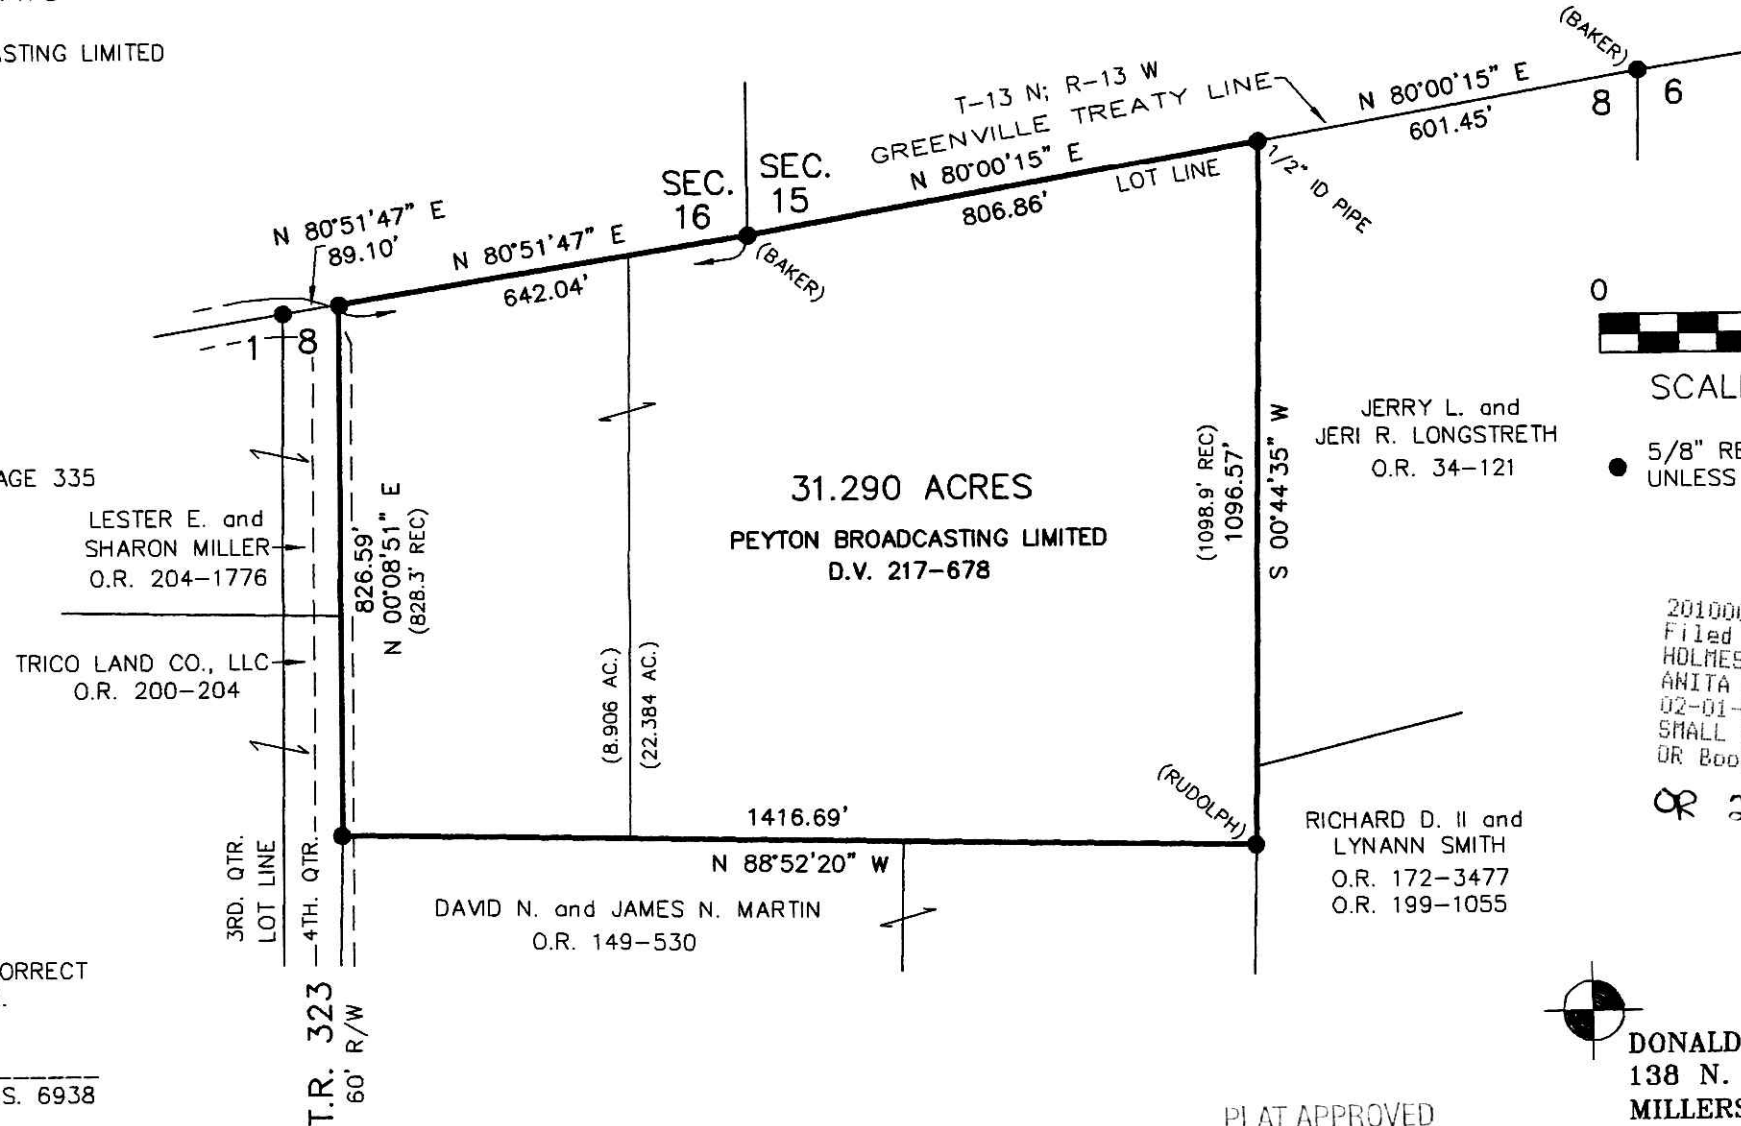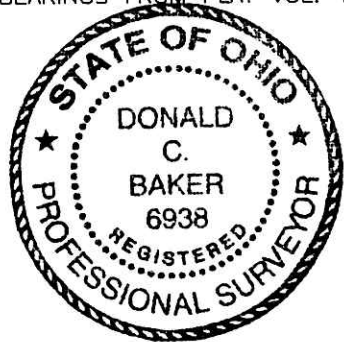

5/8" REBAR FOUND
 UNLESS OTHERWISE NOTED

201000064951
 Filed for Record in
 HOLMES COUNTY, OH
 ANITA HALL
 02-01-2010 At 02:58 pm.
 SMALL PLAT 40.00
 OR Book 19 Page 1636 - 1636


OR 216 p1053

I CERTIFY THIS SURVEY TO BE CORRECT
 TO THE BEST OF MY KNOWLEDGE.

Donald C. Baker
 DONALD C. BAKER P.S. 6938
 DATE: NOV. 16, 2009
 FDB\ALG-JDD
 FILE NAME: WORK4\S-515-09\ERZ

PLAT APPROVED

1/26/2010 RJ

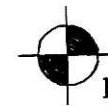

DONALD C. BAKER SURVEYING
 138 N. CLAY STREET
 MILLERSBURG, OHIO 44654
 PH. 330-674-4788
 FAX 330-674-6027