

WALNUT CREEK TOWNSHIP  
 3RD. QTR., LOTS 4 & 5  
 T-9 N; R-5 W  
 HOLMES COUNTY, OHIO

APPROVED FOR TRANSFER ONLY  
 NO SUBDIVISION PLAT REQUIRED  
 (O.R.C. 711.001 & 711.131  
 Lot(s) not for building unless  
 approved by Board of Health.  
 HOLMES CO. PLANNING COMM.  
 By JB Date 7-27-09

Instrument 201000064955 DR Book Page 19 1637



201000064955  
 Filed for Record in  
 HOLMES COUNTY, OH  
 ANITA HALL  
 02-01-2010 At 03:04 pm  
 SMALL PLAT 40.00  
 OR Book 19 Page 1637 - 1637  
 OR 216 pgs 1058 + 1061

SURVEYED FOR: DEBORAH TROYER

REFERENCES

- DEED VOL. 226 PAGE 843
- DEED VOL. 254 PAGE 351
- DEED VOL. 265 PAGES 190 & 193
- O.R. VOL. 47 PAGES 64 & 229
- O.R. VOL. 185 PAGE 2848
- O.R. VOL. 186 PAGE 370
- O.R. VOL. 187 PAGE 2949
- PLAT VOL. 14 PAGE 551
- PLAT VOL. 17 PAGE 390
- PLAT VOL. 18 PAGE 263
- PLAT VOL. 19 PAGES 608 & 667
- UNRECORDED SURVEY OF 9.293 ACRES  
 BY ERIC R. ZAUGG DATED. OCT. 22, 2008.
- BEARINGS FROM PLAT VOL. 14 PAGE 551

STARMARK COMPANY, LTD.  
 O.R. 185-2848

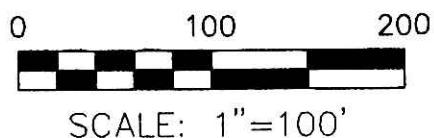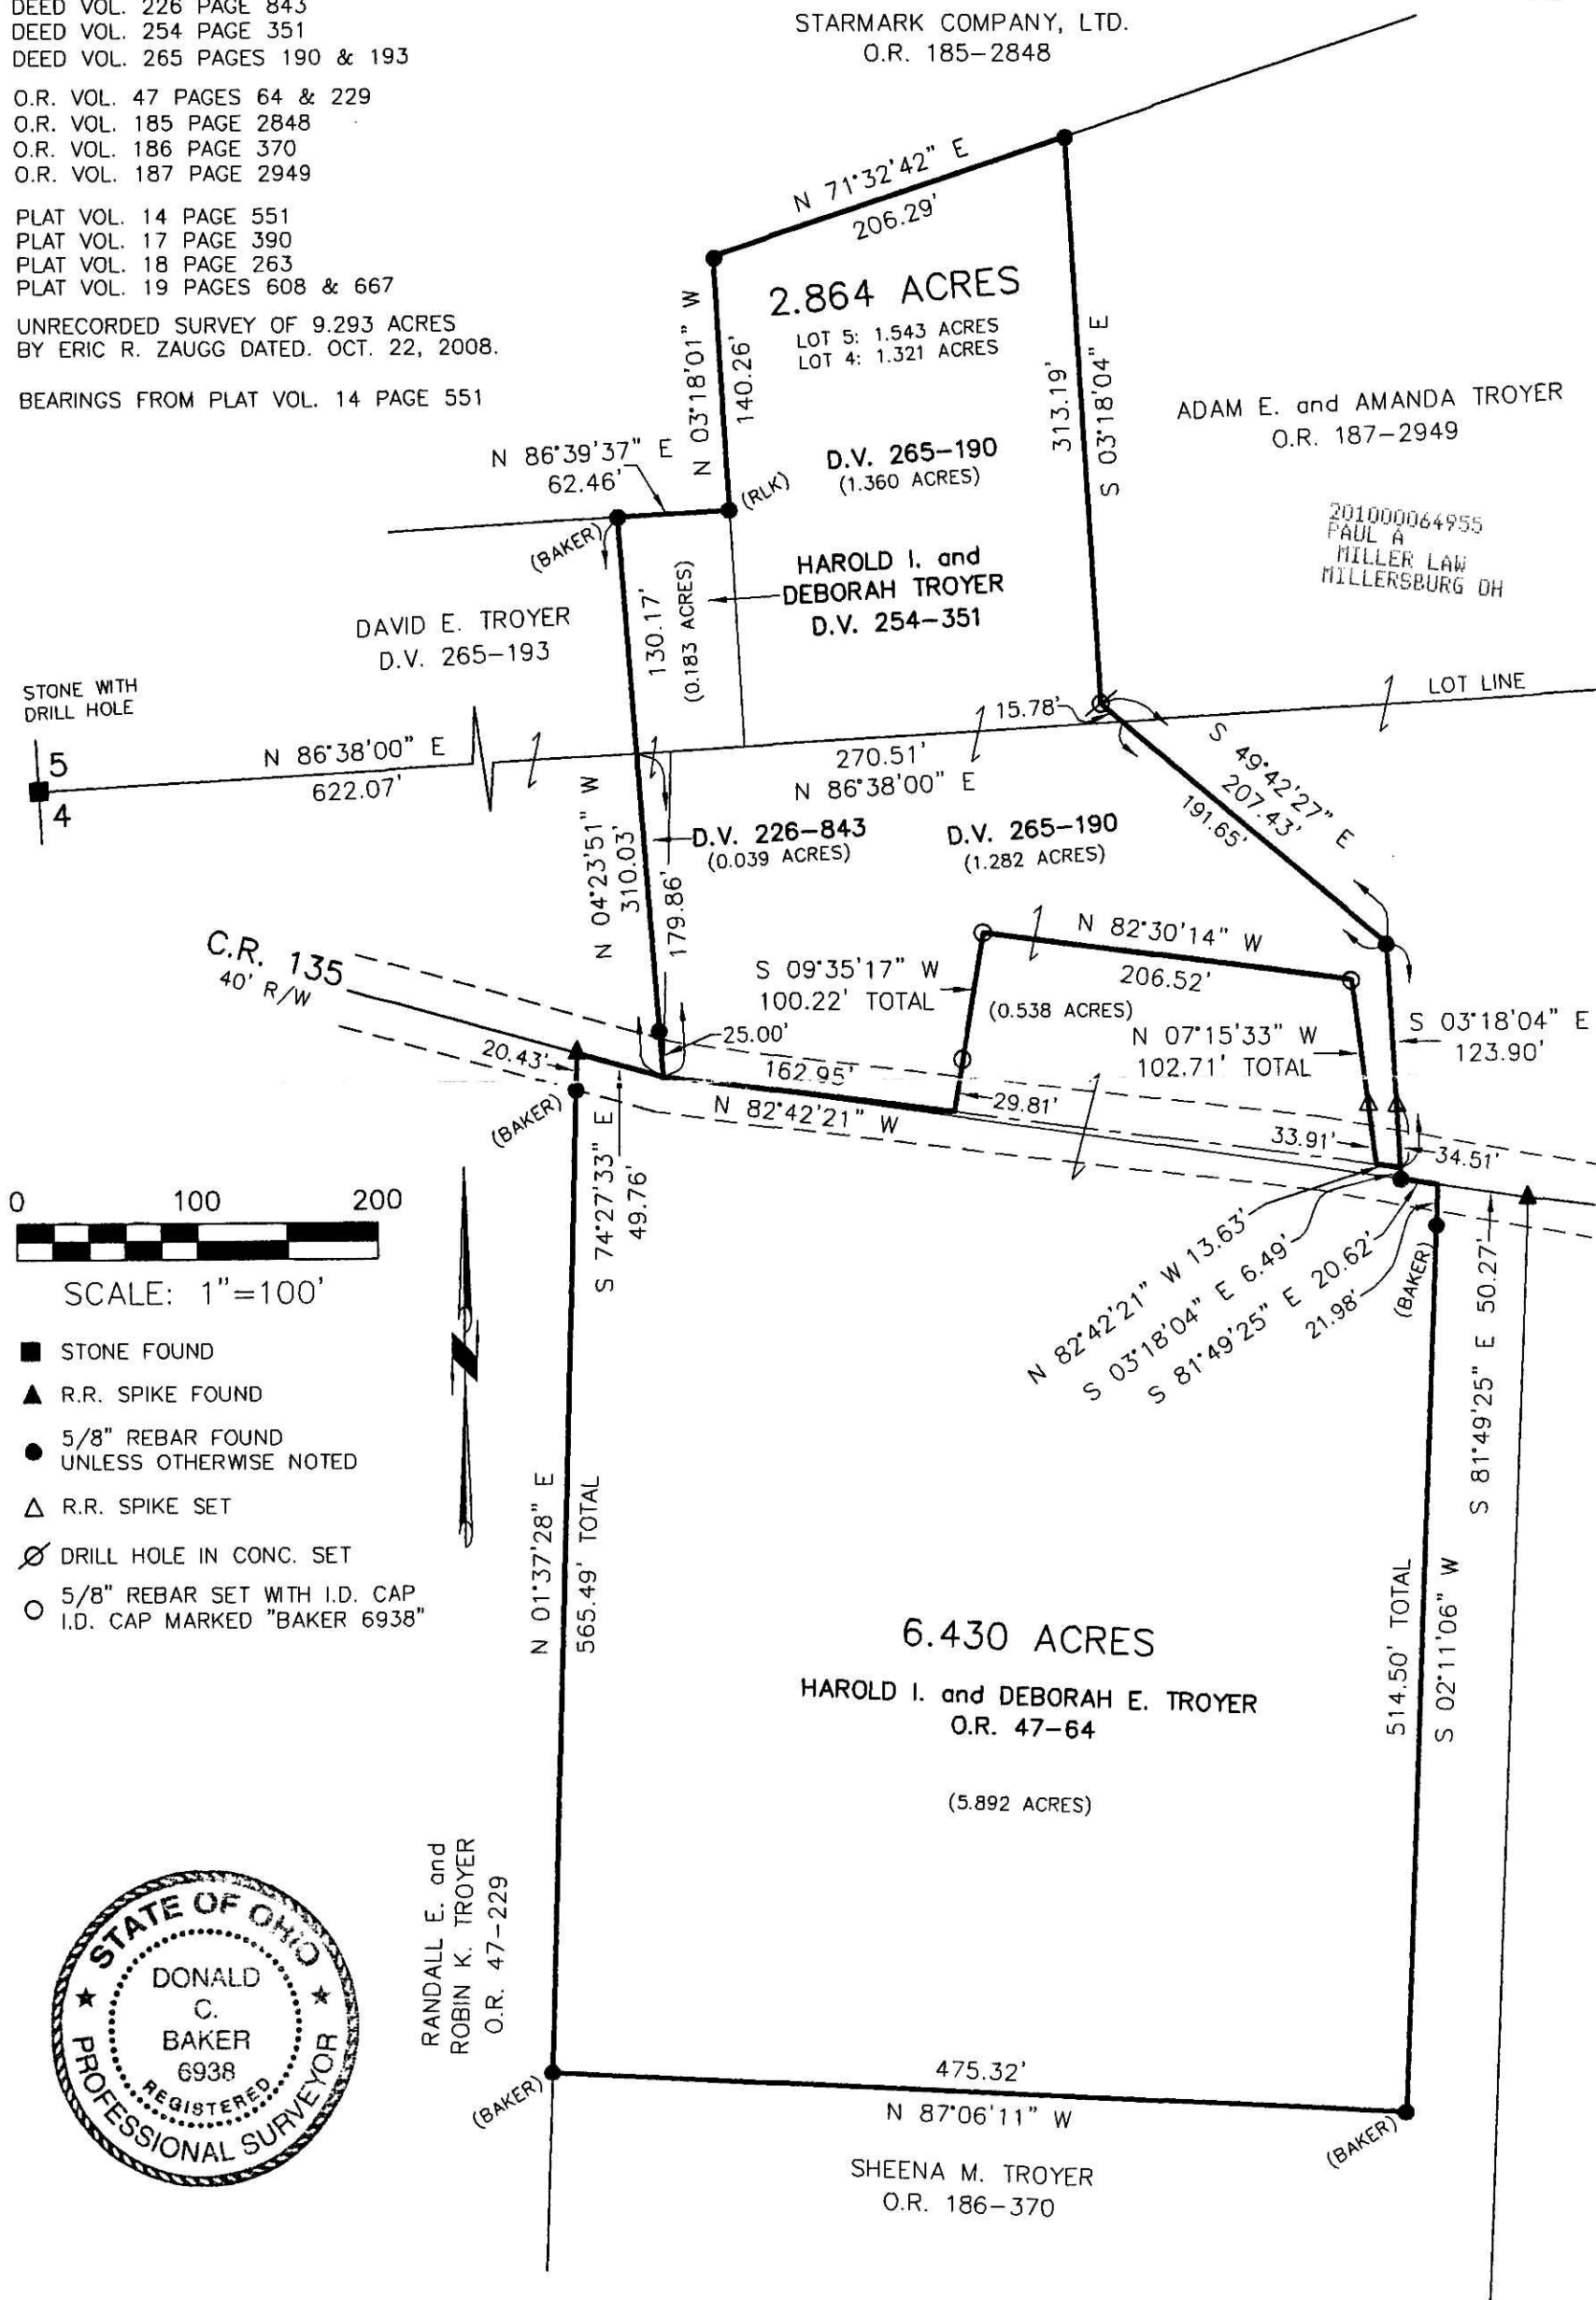

- STONE FOUND
- ▲ R.R. SPIKE FOUND
- 5/8" REBAR FOUND UNLESS OTHERWISE NOTED
- △ R.R. SPIKE SET
- ◇ DRILL HOLE IN CONC. SET
- 5/8" REBAR SET WITH I.D. CAP I.D. CAP MARKED "BAKER 6938"



RANDALL E. and  
 ROBIN K. TROYER  
 O.R. 47-229

I CERTIFY THIS SURVEY TO BE CORRECT  
 TO THE BEST OF MY KNOWLEDGE.

Donald C. Baker  
 DONALD C. BAKER P.S. 6938  
 DATE: JULY 1, 2009  
 FDB\KES  
 FILE NAME: WORK4\S-279-09\ERZ

PLAT APPROVED

7-24-09 *[Signature]*



DONALD C. BAKER SURVEYING  
 138 N. CLAY STREET  
 MILLERSBURG, OHIO 44654  
 PH. 330-674-4788  
 FAX 330-674-6027