

WALNUT CREEK TOWNSHIP
1ST. QTR., LOT 1
T-9 N; R-5 W
HOLMES COUNTY, OHIO

SURVEYED FOR: DON GINGERICH

REFERENCES

- DEED VOL. 235 PAGE 979
- O.R. VOL. 206 PAGE 1247
- O.R. VOL. 215 PAGE 2563
- PLAT VOL. 10 PAGES 328 & 788
- PLAT VOL. 19 PAGES 218, 1537 & 1617
- BEARINGS FROM PLAT VOL. 19 PAGE 218





I CERTIFY THIS SURVEY TO BE CORRECT TO THE BEST OF MY KNOWLEDGE.

A.L.G.
AARON L. GERBER P.S. 8379
DATE: JAN. 6, 2010
ALG\FDB
FILE NAME: WORK4\S-573-09\ERZ

Instrument 201000064993 DR Book Page 19 1641

201000064993
Filed for Record in
HOLMES COUNTY, OH
ANITA HALL
02-03-2010 At 09:55 am.
SMALL PLAT 40.00
DR Book 19 Page 1641 - 1641

OR 216p1255

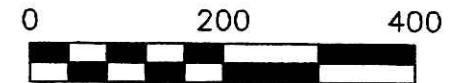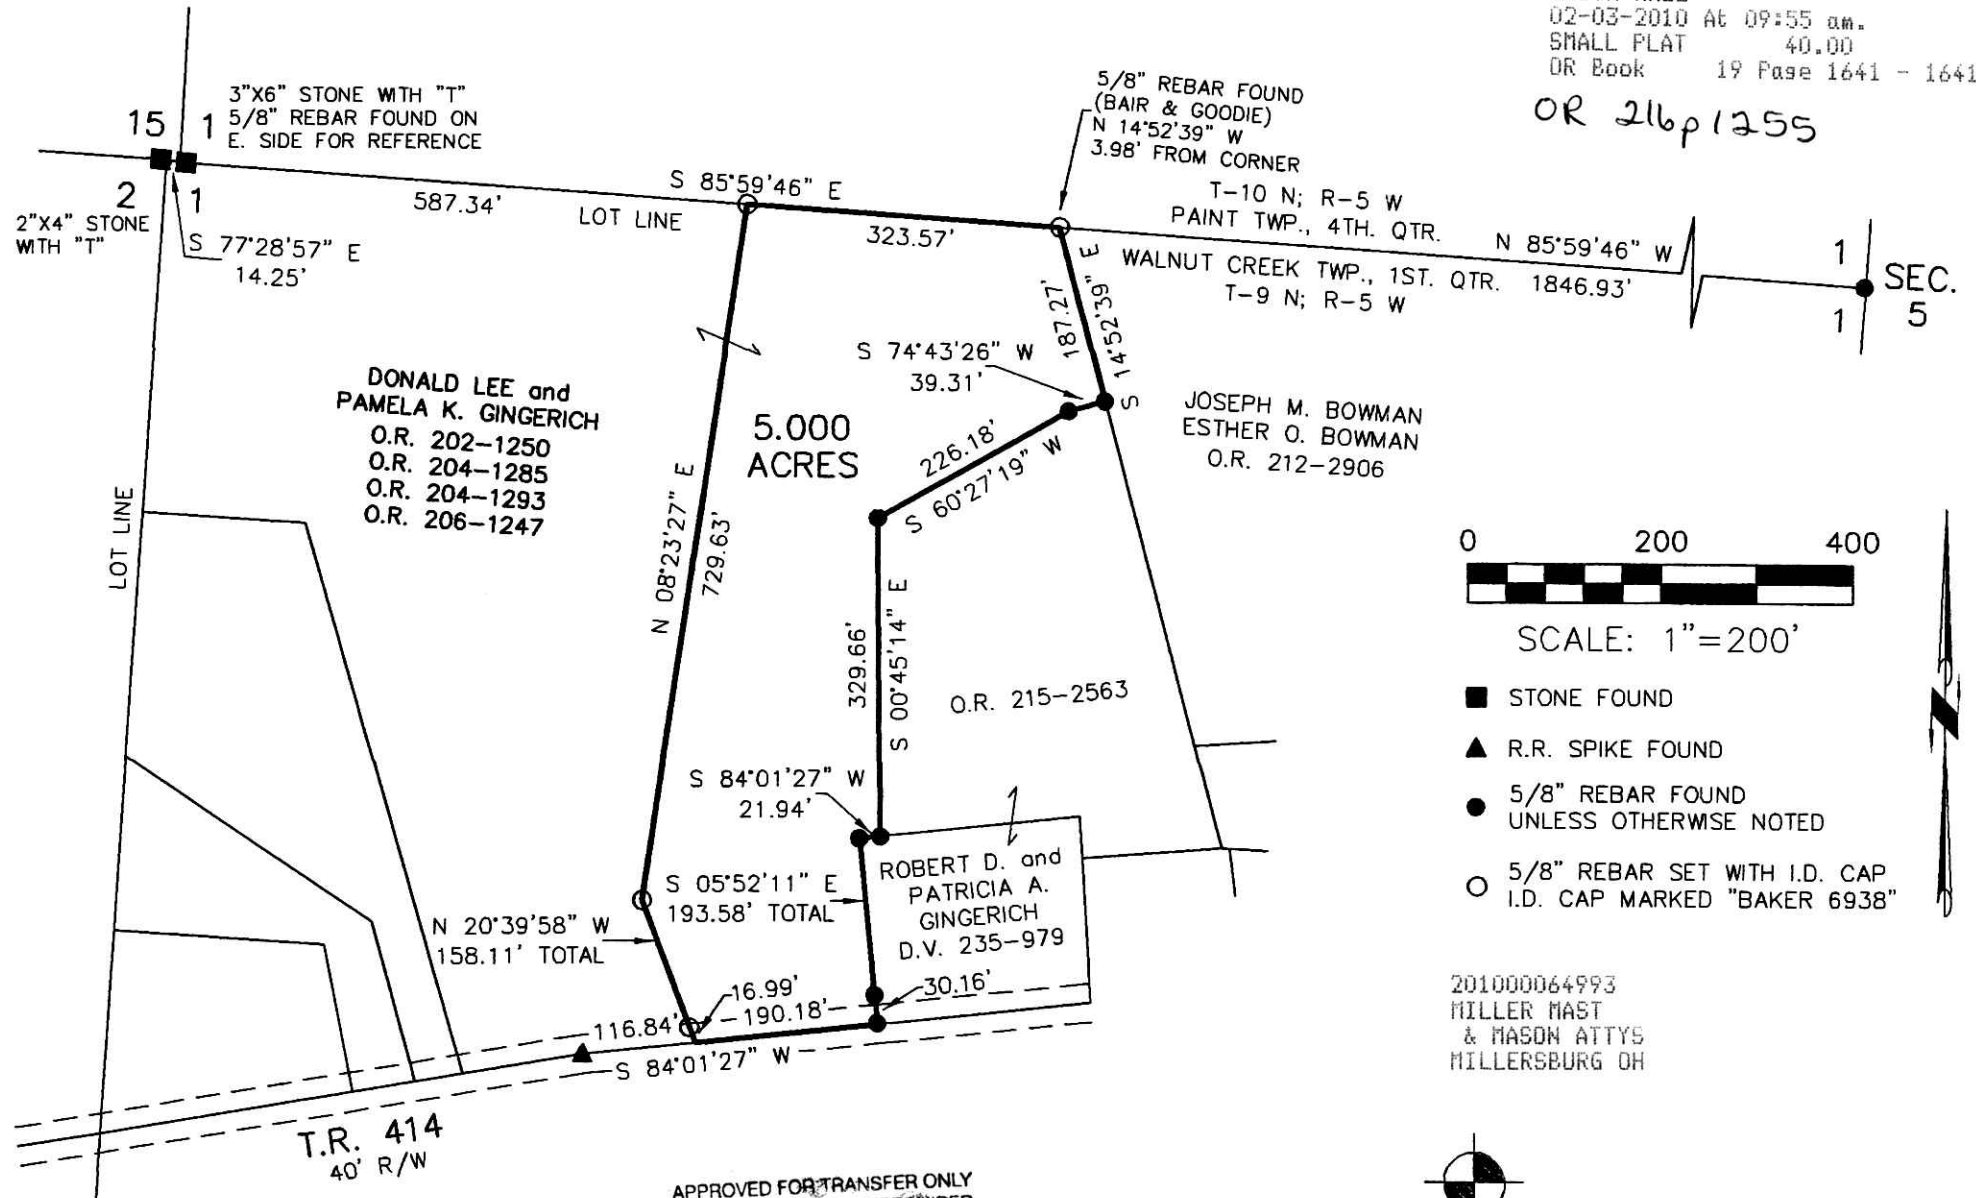

SCALE: 1"=200'

- STONE FOUND
- ▲ R.R. SPIKE FOUND
- 5/8" REBAR FOUND UNLESS OTHERWISE NOTED
- 5/8" REBAR SET WITH I.D. CAP I.D. CAP MARKED "BAKER 6938"

201000064993
MILLER MAST
& MASON ATTYS
MILLERSBURG OH

APPROVED FOR TRANSFER ONLY
NO SUBDIVISION PLAT REQUIRED
(O.R.C. 711.05-711.13)
Lots not for building unless
approved by BOC of Health.
HOLMES CO. PLANNING COMM.
By *JB* Date *2-2-10*

PLAT APPROVED
1-14-2010 RB

DONALD C. BAKER SURVEYING
138 N. CLAY STREET
MILLERSBURG, OHIO 44654
PH. 330-674-4788
FAX 330-674-6027