

RETRACEMENT SURVEY OF O.R. 9-539
 BERLIN TOWNSHIP
 4TH. QTR., LOTS 7 & 12
 T-9 N; R-6 W
 HOLMES COUNTY, OHIO

SURVEYED FOR: ALLEN COBLENTZ

REFERENCES

- DEED VOL. 208 PAGES 231 & 233
- DEED VOL. 235 PAGE 400
- O.R. VOL. 9 PAGE 539
- PLAT VOL. 8 PAGE 540
- PLAT VOL. 17 PAGE 698
- PLAT VOL. 18 PAGE 351
- PLAT VOL. 19 PAGE 1578
- BEARINGS FROM PLAT VOL. 18 PAGE 351




201000065000
 Filed for Record in
 HOLMES COUNTY, OH
 ANITA HALL
 02-03-2010 At 11:43 am.
 SMALL PLAT 40.00
 DR Book 19 Page 1642 - 1642

OR 216 p 1281

I CERTIFY THIS SURVEY TO BE CORRECT
 TO THE BEST OF MY KNOWLEDGE.

A.L.G.
 AARON L. GERBER P.S. 8379
 DATE: JAN. 12, 2010
 ALG\ACB
 FILE NAME: WORK4\S-6-10\ERZ

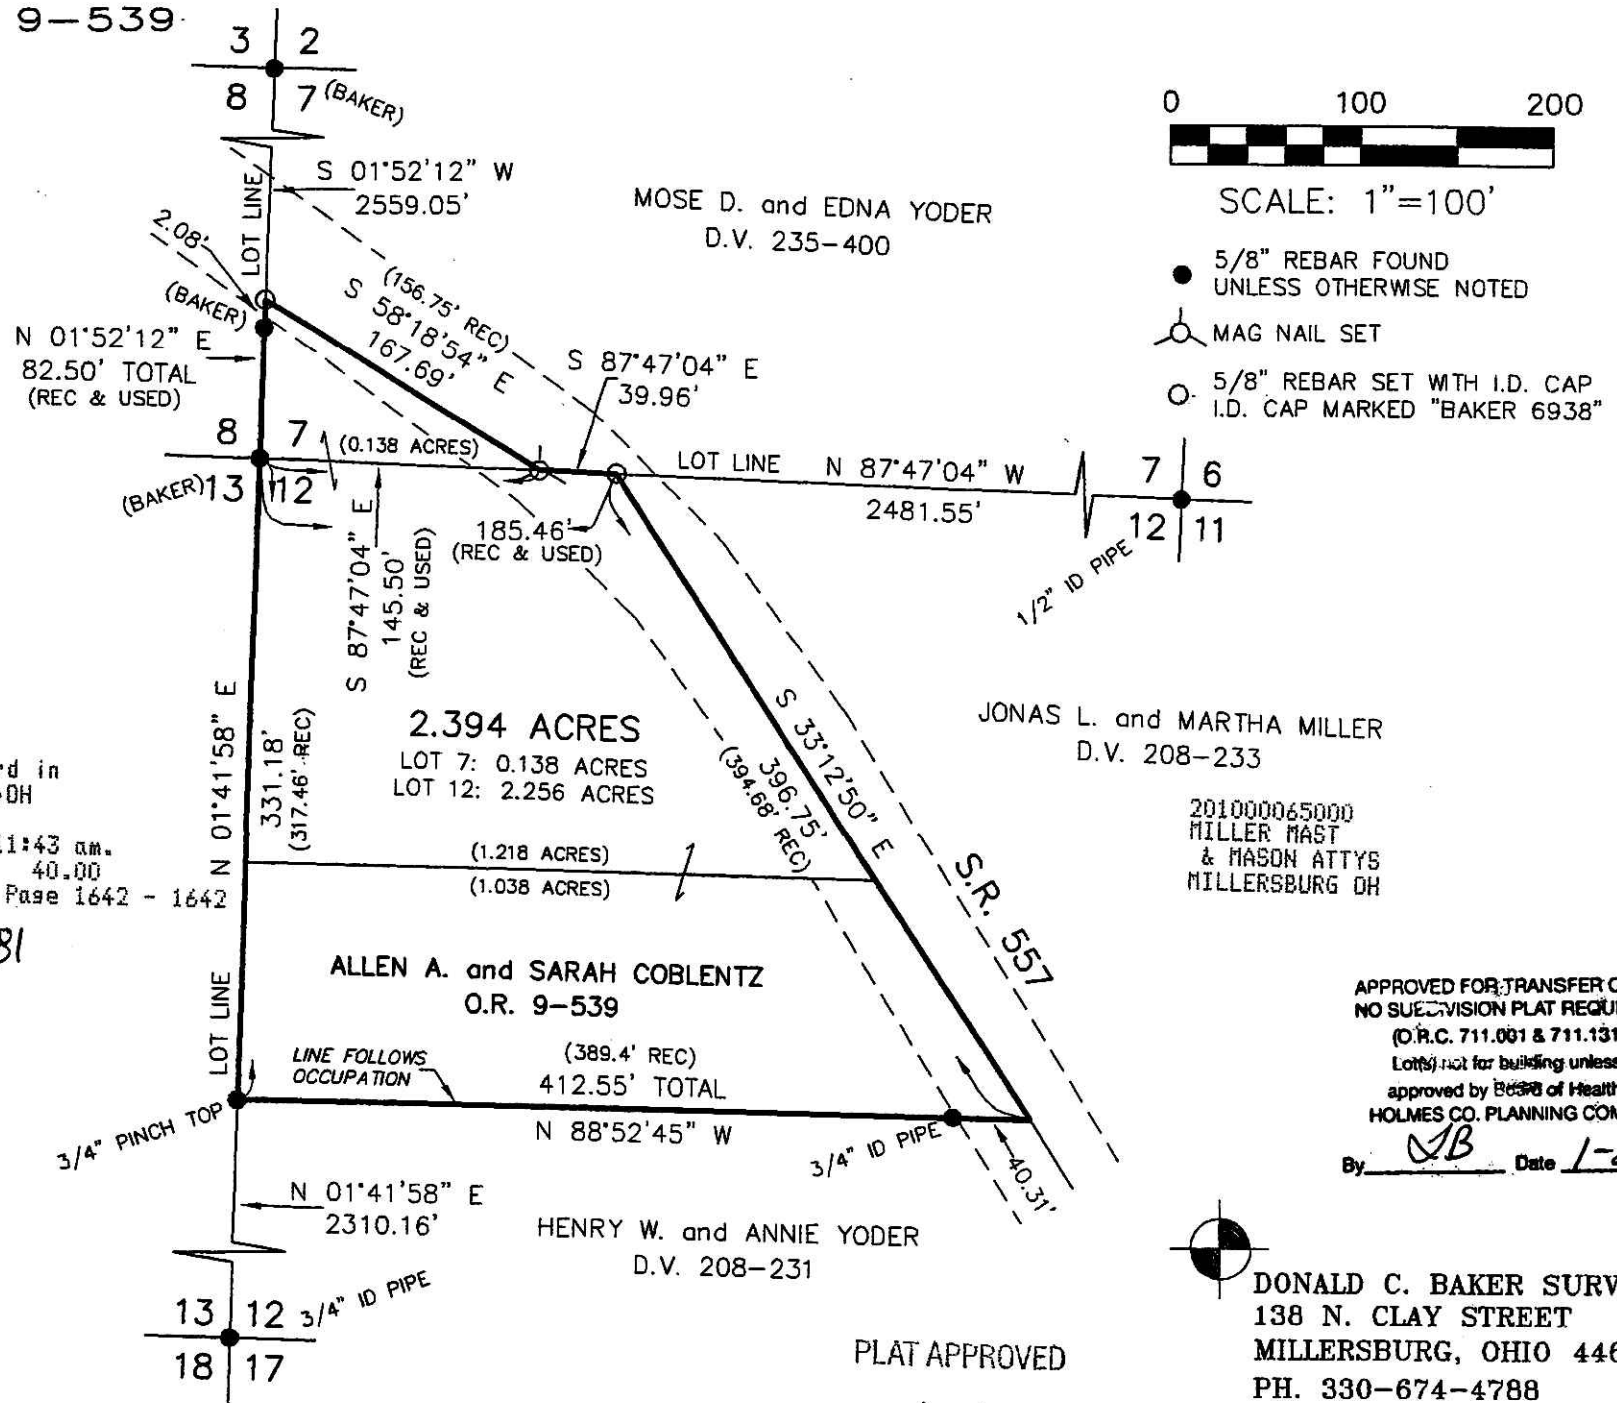


PLAT APPROVED

1/25/2010

APPROVED FOR TRANSFER ONLY
 NO SUBDIVISION PLAT REQUIRED
 (O.R.C. 711.091 & 711.131)
 Lots not for building unless
 approved by Board of Health.
 HOLMES CO. PLANNING COMM.

By AB Date 1-26-10

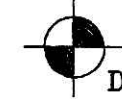

DONALD C. BAKER SURVEYING
 138 N. CLAY STREET
 MILLERSBURG, OHIO 44654
 PH. 330-674-4788
 FAX 330-674-6027