


201000065248  
HOLMES CTY  
TITLE  
MILLERSBURG OH

RICHLAND TOWNSHIP  
N.W. QTR. SECTION 23  
N.E. QTR. SECTION 24  
T-8 N; R-9 W  
HOLMES COUNTY, OHIO

SURVEYED FOR: KEVEN AUNE

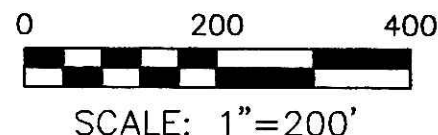

- 5/8" REBAR FOUND UNLESS OTHERWISE NOTED
- 5/8" REBAR SET WITH I.D. CAP I.D. CAP MARKED "BAKER 6938"



I CERTIFY THIS SURVEY TO BE CORRECT TO THE BEST OF MY KNOWLEDGE.


*Donald C. Baker*  
DONALD C. BAKER P.S. 6938  
DATE: FEB. 2 2010  
FDB\KES  
FILE NAME: WORK3\S-16-10


REFERENCES

DEED VOL. 274 PAGE 211	PLAT VOL. 19 PAGE 397
O.R. VOL. 180 PAGE 1042	PLAT VOL. 16 PAGE 144
O.R. VOL. 213 PAGE 321	PLAT VOL. 10 PAGE 436
O.R. VOL. 10 PAGE 711	PLAT VOL. 2 PAGE 244
O.R. VOL. 213 PAGE 538	PLAT VOL. 17 PAGE 615
O.R. VOL. 57 PAGE 876	PLAT VOL. 16 PAGE 752
O.R. VOL. 22 PAGE 894	

BEARINGS FROM PLAT VOL. 19 PAGE 397

201000065248  
Filed for Record in  
HOLMES COUNTY, OH  
ANITA HALL  
02-25-2010 At 02:01 pm.  
SMALL PLAT 40.00  
OR Book 19 Page 1650 - 1650  
OR 216p2429

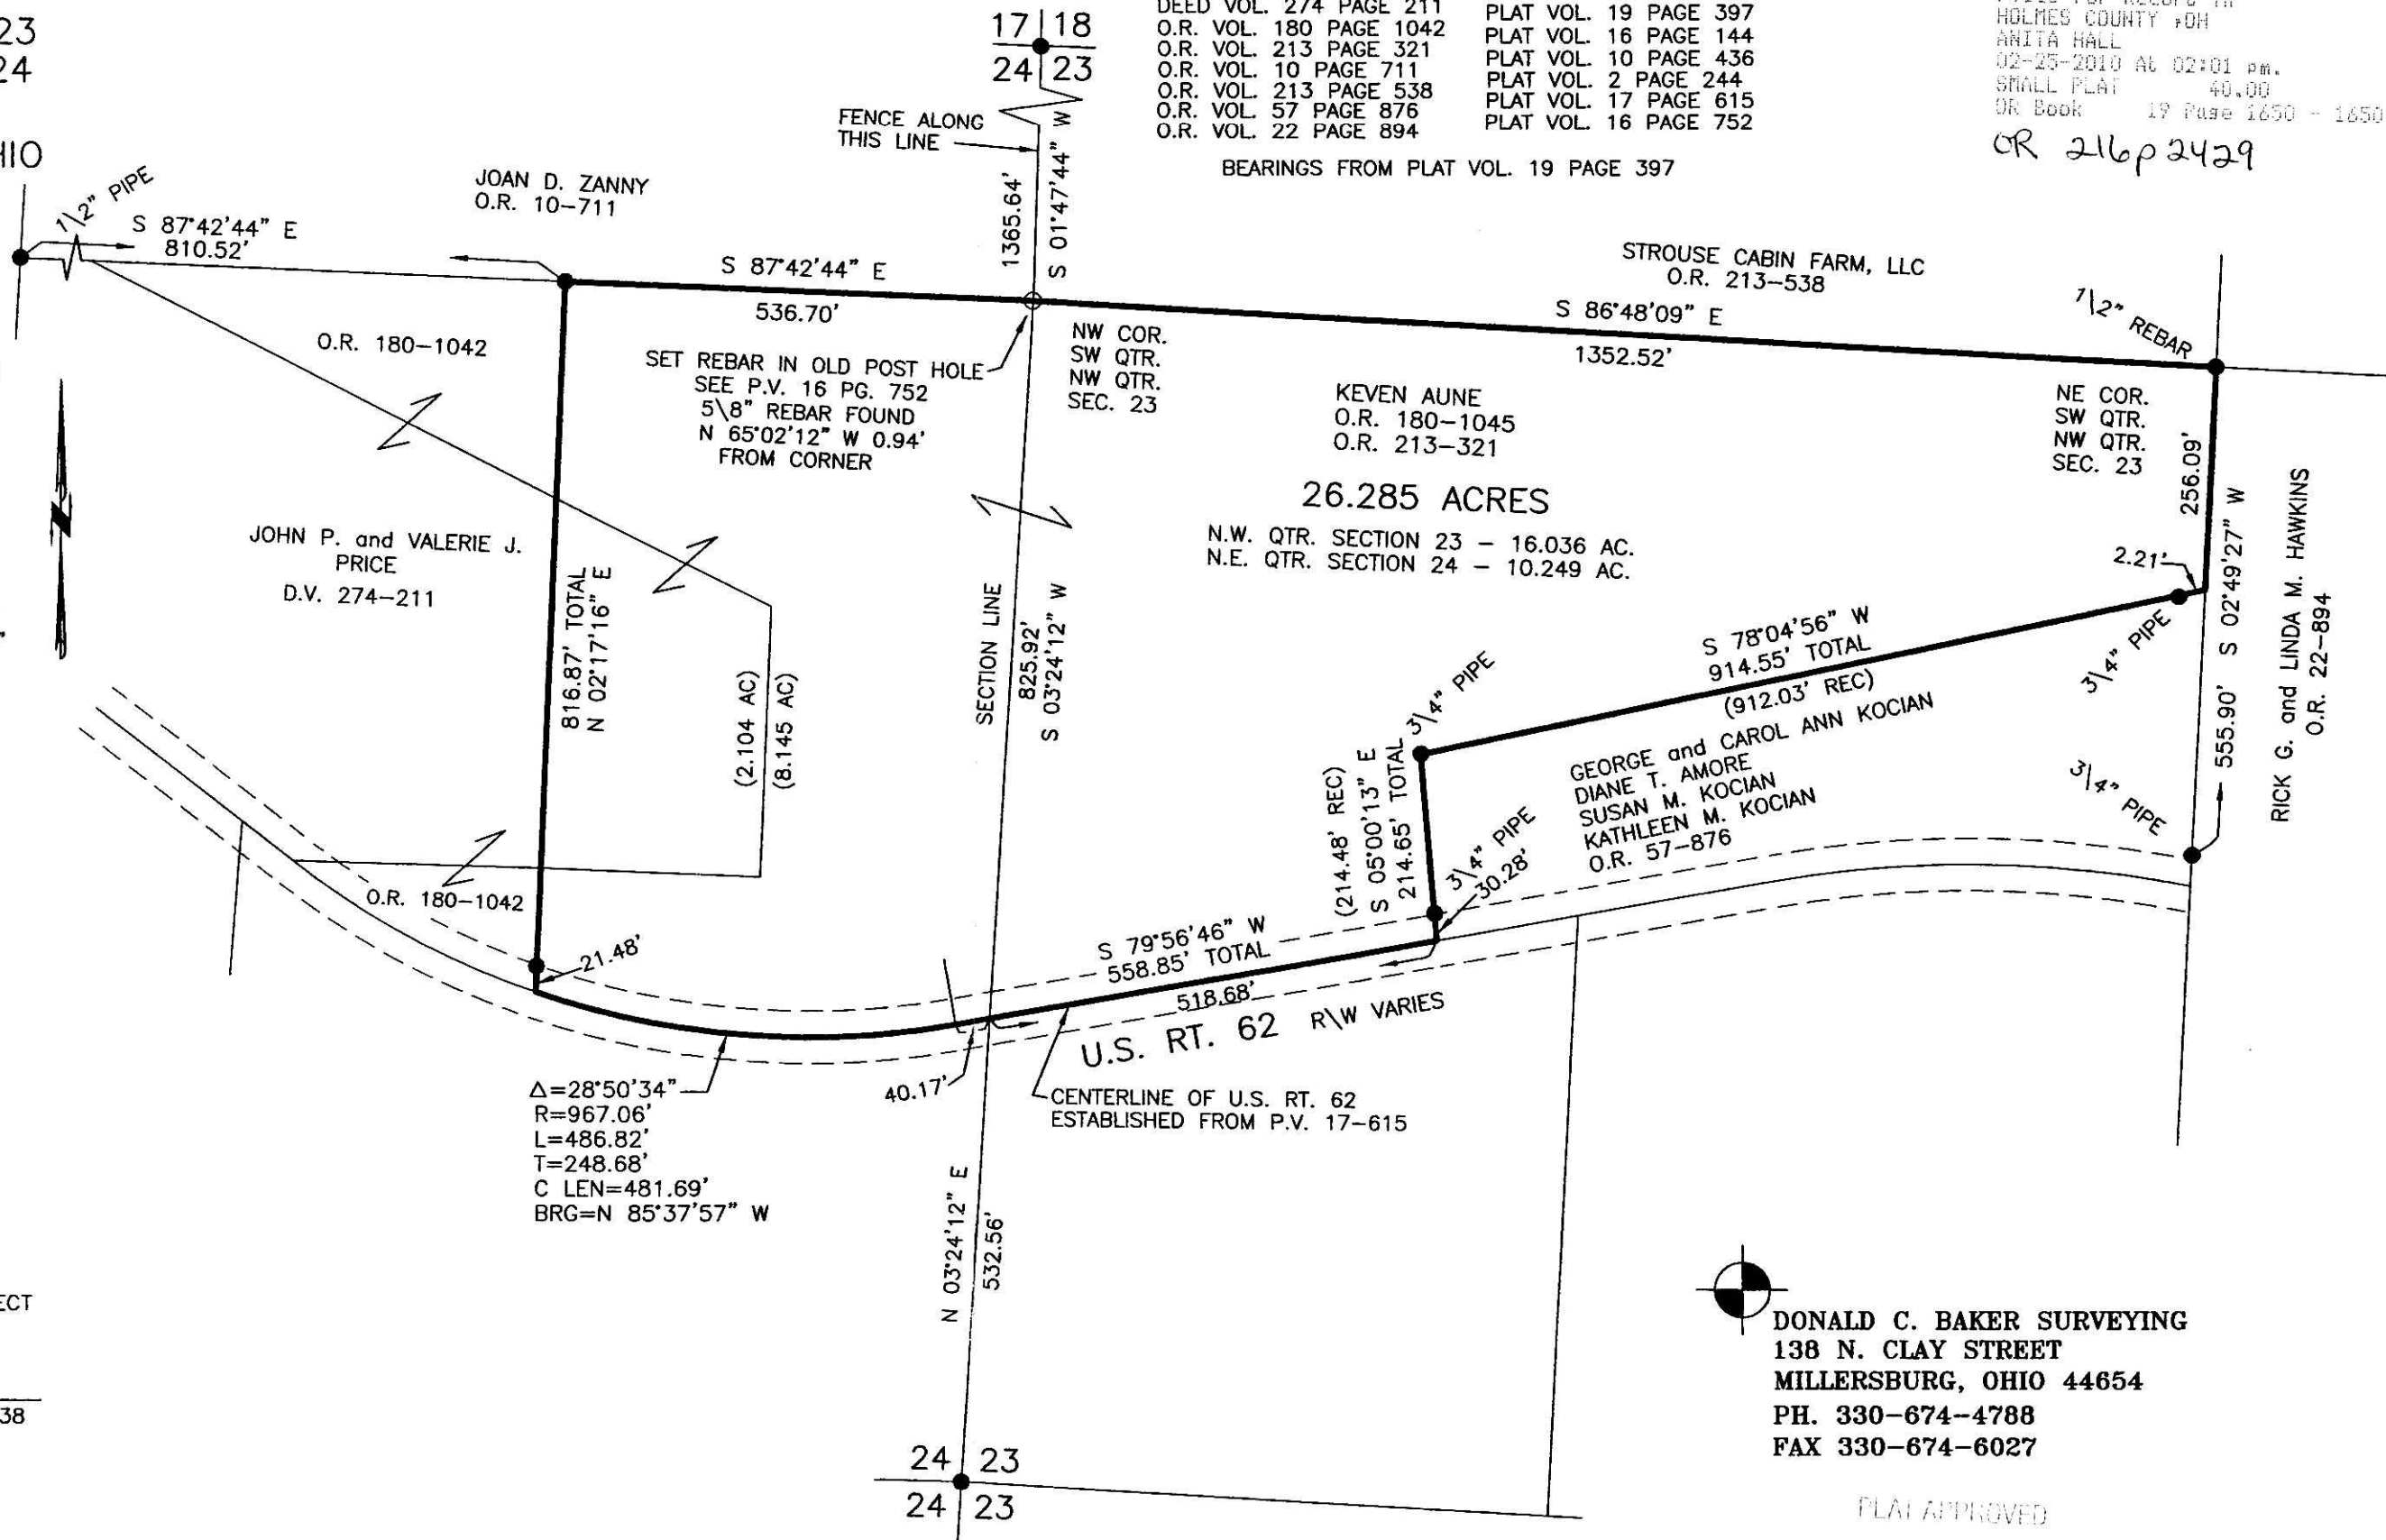

  
DONALD C. BAKER SURVEYING  
138 N. CLAY STREET  
MILLERSBURG, OHIO 44654  
PH. 330-674-4788  
FAX 330-674-6027

PLAT APPROVED  
2-11-2010 *ky*