

WASHINGTON TOWNSHIP  
N.W. QTR. SECTION 2  
T-19 N; R-15 W  
HOLMES COUNTY, OHIO

REFERENCES  
O.R. VOL. 198 PAGE 1274  
PLAT VOL. 2 PAGE 452  
PLAT VOL. 15 PAGE 121  
BEARINGS FROM PLAT VOL. 15 PAGE 121

201000065457  
Filed for Record in  
HOLMES COUNTY, OH  
ANITA HALL, COUNTY RECORDER  
03-15-2010 At 02:25 pm.  
SMALL PLAT 40.00  
OR Book 19 Page 1657 + 1657



APPROVED FOR TRANSFER ONLY  
NO SUBDIVISION PLAT REQUIRED  
(w.c. 711.001, 711.131  
Lot(s) not for build unless  
approved by Board of Health.  
HOLMES CO. PLANNING COMM.

SURVEYED FOR: DAVE KICK

201000065457  
HOLMES CTY  
TITLE  
MILLERSBURG OH


OR 217p162

By JB Date 2-4-10

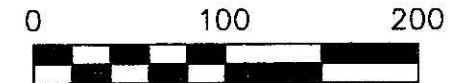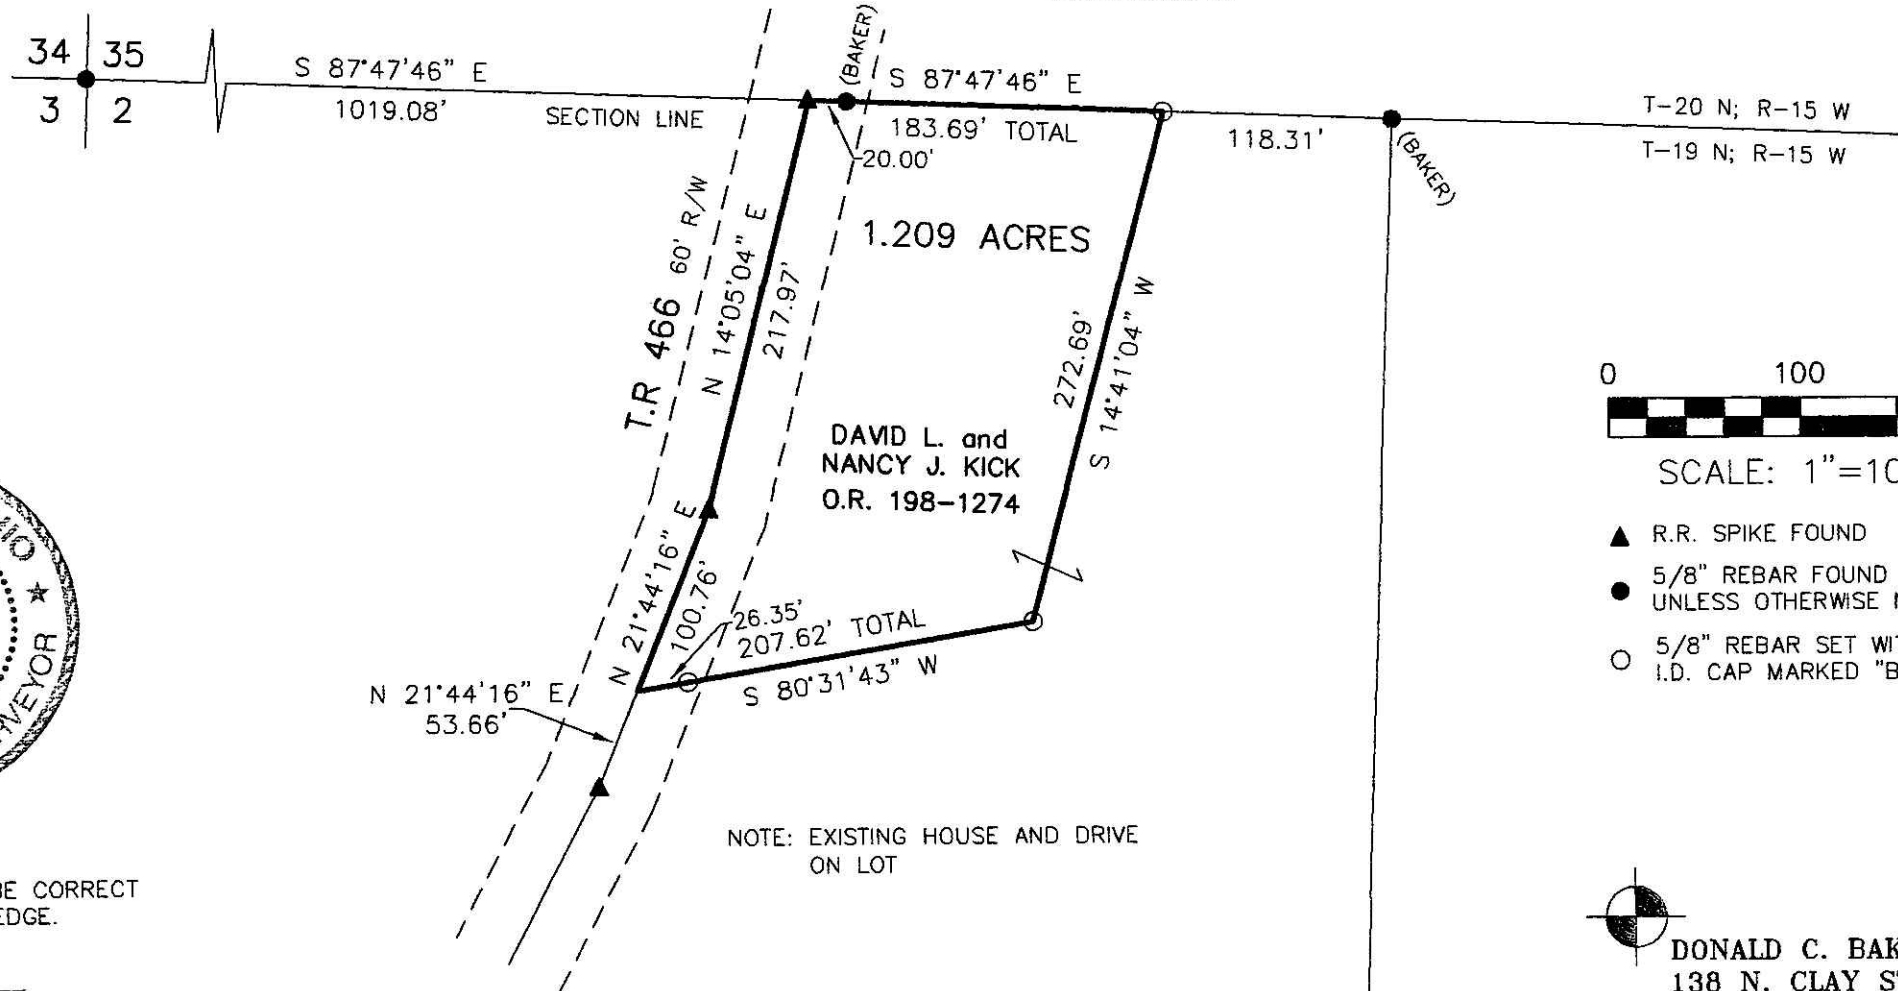

SCALE: 1"=100'

- ▲ R.R. SPIKE FOUND
- 5/8" REBAR FOUND UNLESS OTHERWISE NOTED
- 5/8" REBAR SET WITH I.D. CAP I.D. CAP MARKED "BAKER 6938"

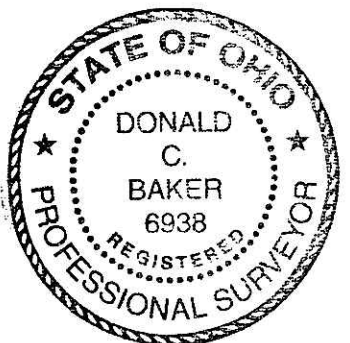

I CERTIFY THIS SURVEY TO BE CORRECT TO THE BEST OF MY KNOWLEDGE.

Donald C. Baker  
DONALD C. BAKER P.S. 6938  
DATE: JAN. 12, 2010  
FDB\ALG  
FILE NAME: WORK4\S-12-10\ERZ

NOTE: EXISTING HOUSE AND DRIVE ON LOT

PLAT APPROVED  
1/28/2010

DONALD C. BAKER SURVEYING  
138 N. CLAY STREET  
MILLERSBURG, OHIO 44654  
PH. 330-674-4788  
FAX 330-674-6027