

HARDY TOWNSHIP
 FRACTIONAL SECTION 5
 T-9 N; R-6 W
 HOLMES COUNTY, OHIO

SURVEYED FOR: ROY ALLEN MAST

REFERENCES

- DEED VOL. 173 PAGE 496
- DEED VOL. 259 PAGE 806
- DEED VOL. 226 PAGES 509 & 511
- O.R. VOL. 128 PAGE 463
- PLAT VOL. 10 PAGES 589 & 618
- PLAT VOL. 12 PAGE 650
- PLAT VOL. 19 PAGE 803
- BEARINGS FROM PLAT VOL. 19 PAGE 803




I CERTIFY THIS SURVEY TO BE CORRECT TO THE BEST OF MY KNOWLEDGE.

Donald C. Baker

DONALD C. BAKER P.S. 6938
 DATE: DEC. 21, 2009
 REVISED: JAN. 14, 2010
 KES\FDB-ACB
 FILE NAME: WORK4\S-577-09\ERZ

Additional approval for this and any adjacent properties must be requested and granted prior to any future transfers by deed. Recording of this document does not waive the requirements of local Health District, Subdivision Regulations or other governing authorities which may be in effect at the time of any future deed transfer.


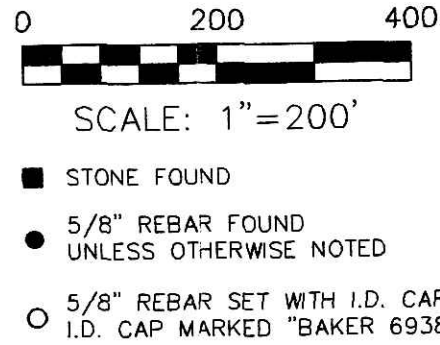


Instrument 201000065491 OR Book Page 19 1659

201000065491
 Filed for Record in
 HOLMES COUNTY, OH
 ANITA HALL, COUNTY RECORDER
 03-17-2010 AT 11:49 am.
 SMALL PLAT 40.00
 OR Book 19 Page 1659 - 1659
 CR 217P344

201000065491
 CRITCHFIELD...
 & JOHNSTON ATTYS
 MILLERSBURG OH

MOSE N. and REBECCA MAST
 D.V. 173-496
 O.R. 128-463

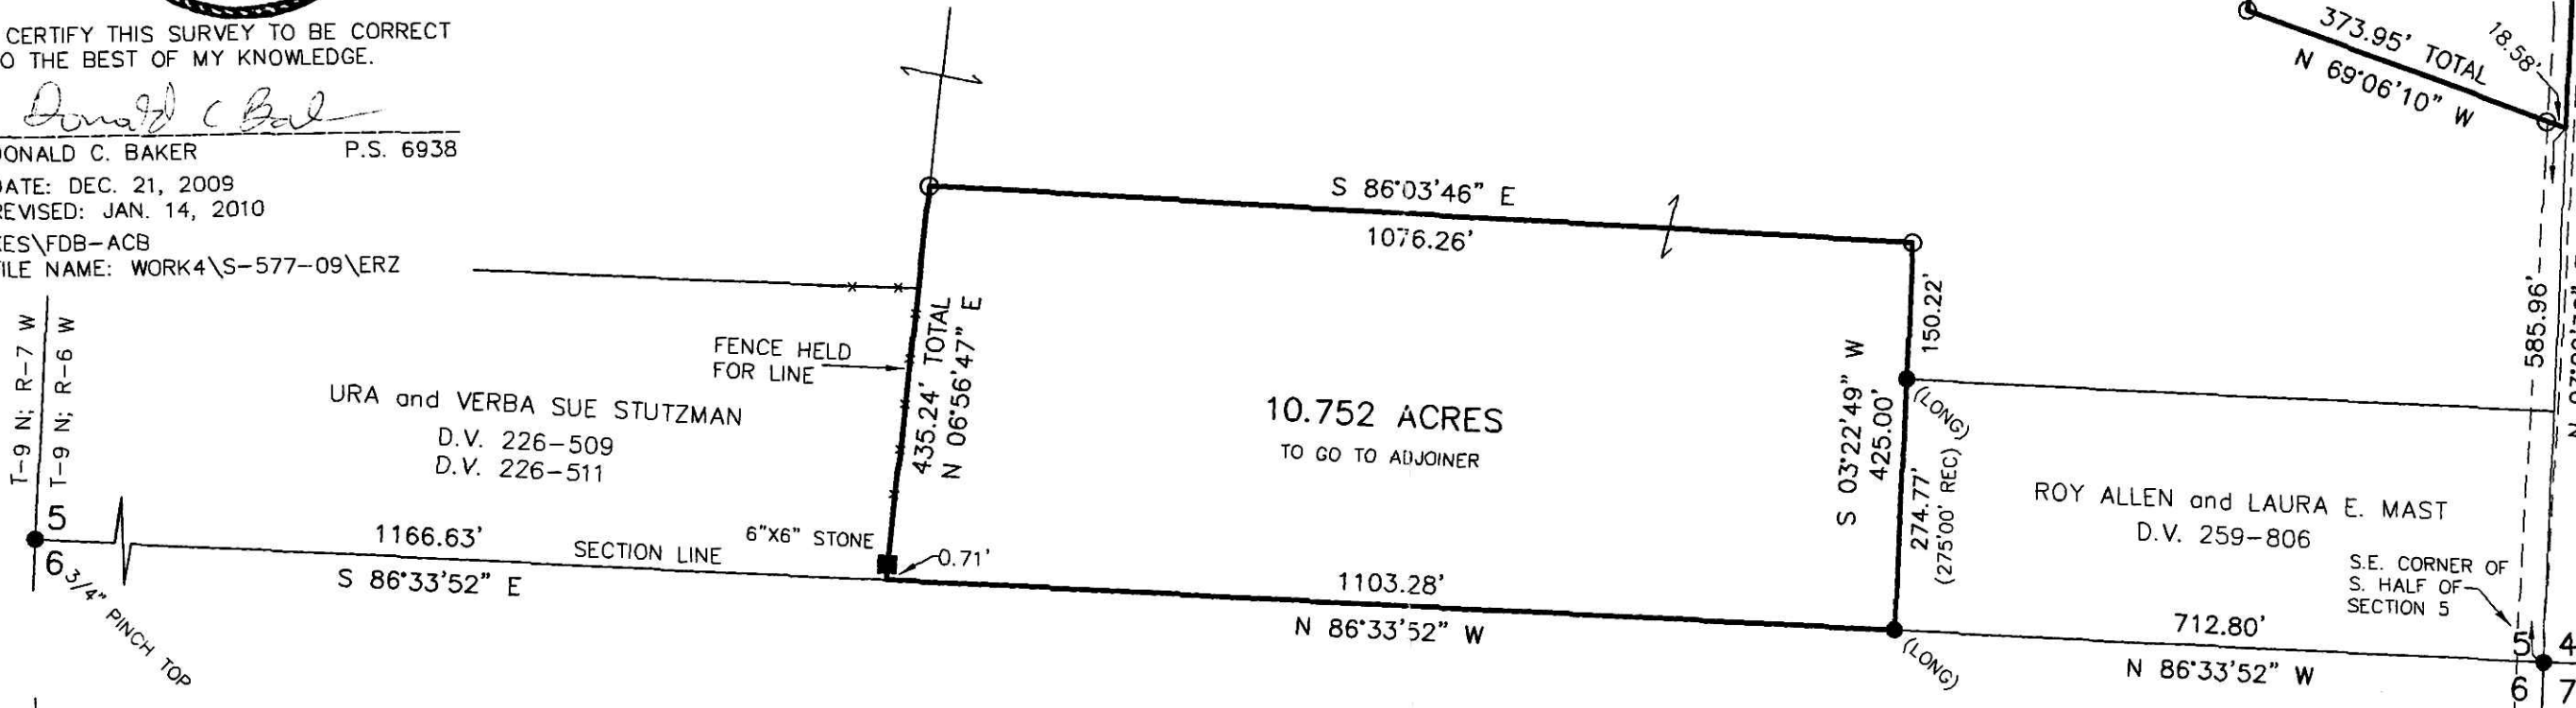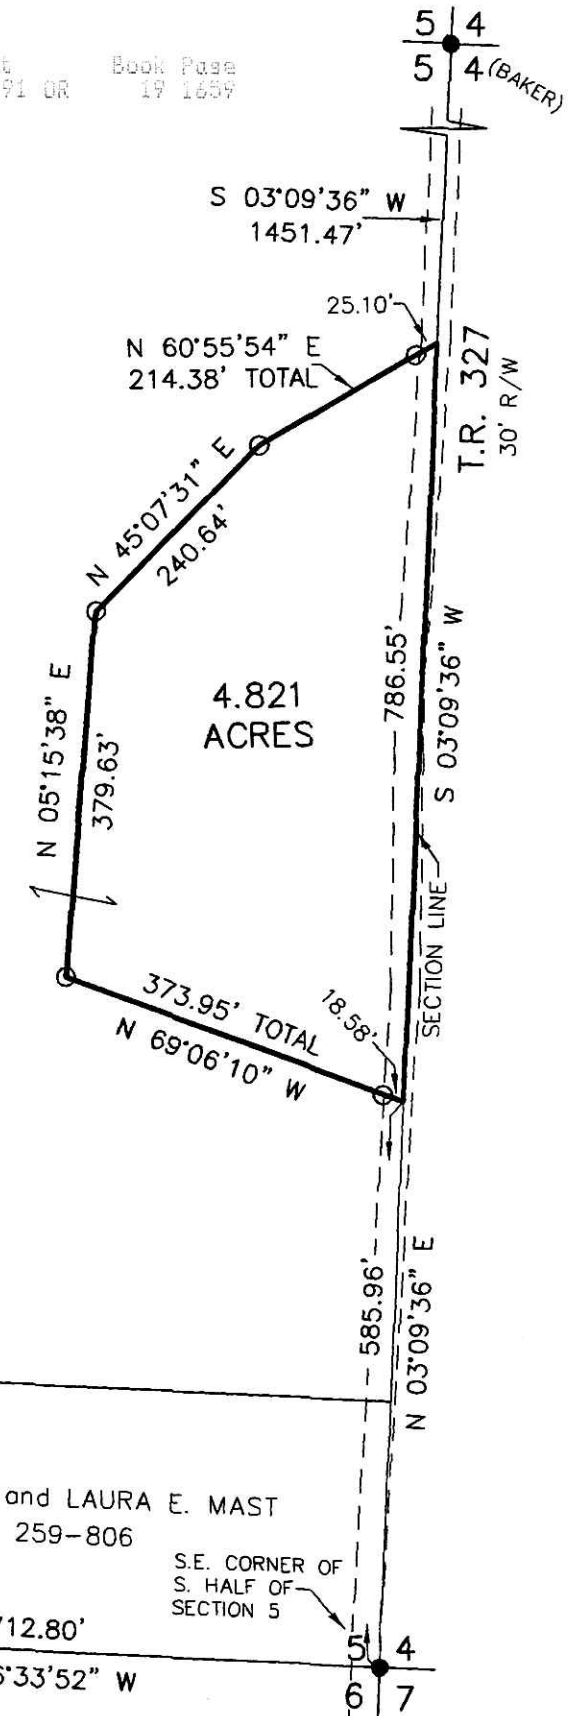

DONALD C. BAKER SURVEYING
 138 N. CLAY STREET
 MILLERSBURG, OHIO 44654
 PH. 330-674-4788
 FAX 330-674-6027

Subdivision is approvable for water wells and on-site sewage treatment. Per Holmes County District Board of Health

APPROVED FOR TRANSFER ONLY
 NO SUBDIVISION PLAT REQUIRED
 (C.H.C. 711.001 & 711.131
 Lot(s) not for building unless
 approved by Board of Health.
 HOLMES CO. PLANNING COMM.
 By *UB* Date 3-8-10

PLAT APPROVED

3/4/2010