

PAINT TOWNSHIP
S.W. & S.E. QTRS. SECTION 31
T-15 N; R-11 W
HOLMES COUNTY, OHIO

SURVEYED FOR: EMANUEL RABER

Instrument 201000065828 OR Book 19 Page 1672

201000065828
MILLER MAST
MASON ATTYS
MILLERSBURG OH


201000065828
Filed for Record in
HOLMES COUNTY, OH
ANITA HALL, COUNTY RECORDER
04-12-2010 At 10:13 am.
PLAT MED 43.20
OR Book 19 Page 1672 - 1672

OR 217 p 1948

- 5/8" REBAR FOUND UNLESS OTHERWISE NOTED
- 5/8" REBAR SET WITH I.D. CAP I.D. CAP MARKED "BAKER 6938"

REFERENCES

- DEED VOL. 249 PAGE 74
- O.R. VOL. 42 PAGE 317
- O.R. VOL. 207 PAGE 3142
- O.R. VOL. 192 PAGE 2689
- O.R. VOL. 186 PAGE 2742
- O.R. VOL. 183 PAGE 287
- O.R. VOL. 5 PAGE 205
- PLAT VOL. 17 PAGE 303
- PLAT VOL. 18 PAGE 745
- PLAT VOL. 19 PAGE 489
- PLAT VOL. 19 PAGE 853
- BEARINGS FROM PLAT VOL. 19 PAGE 853

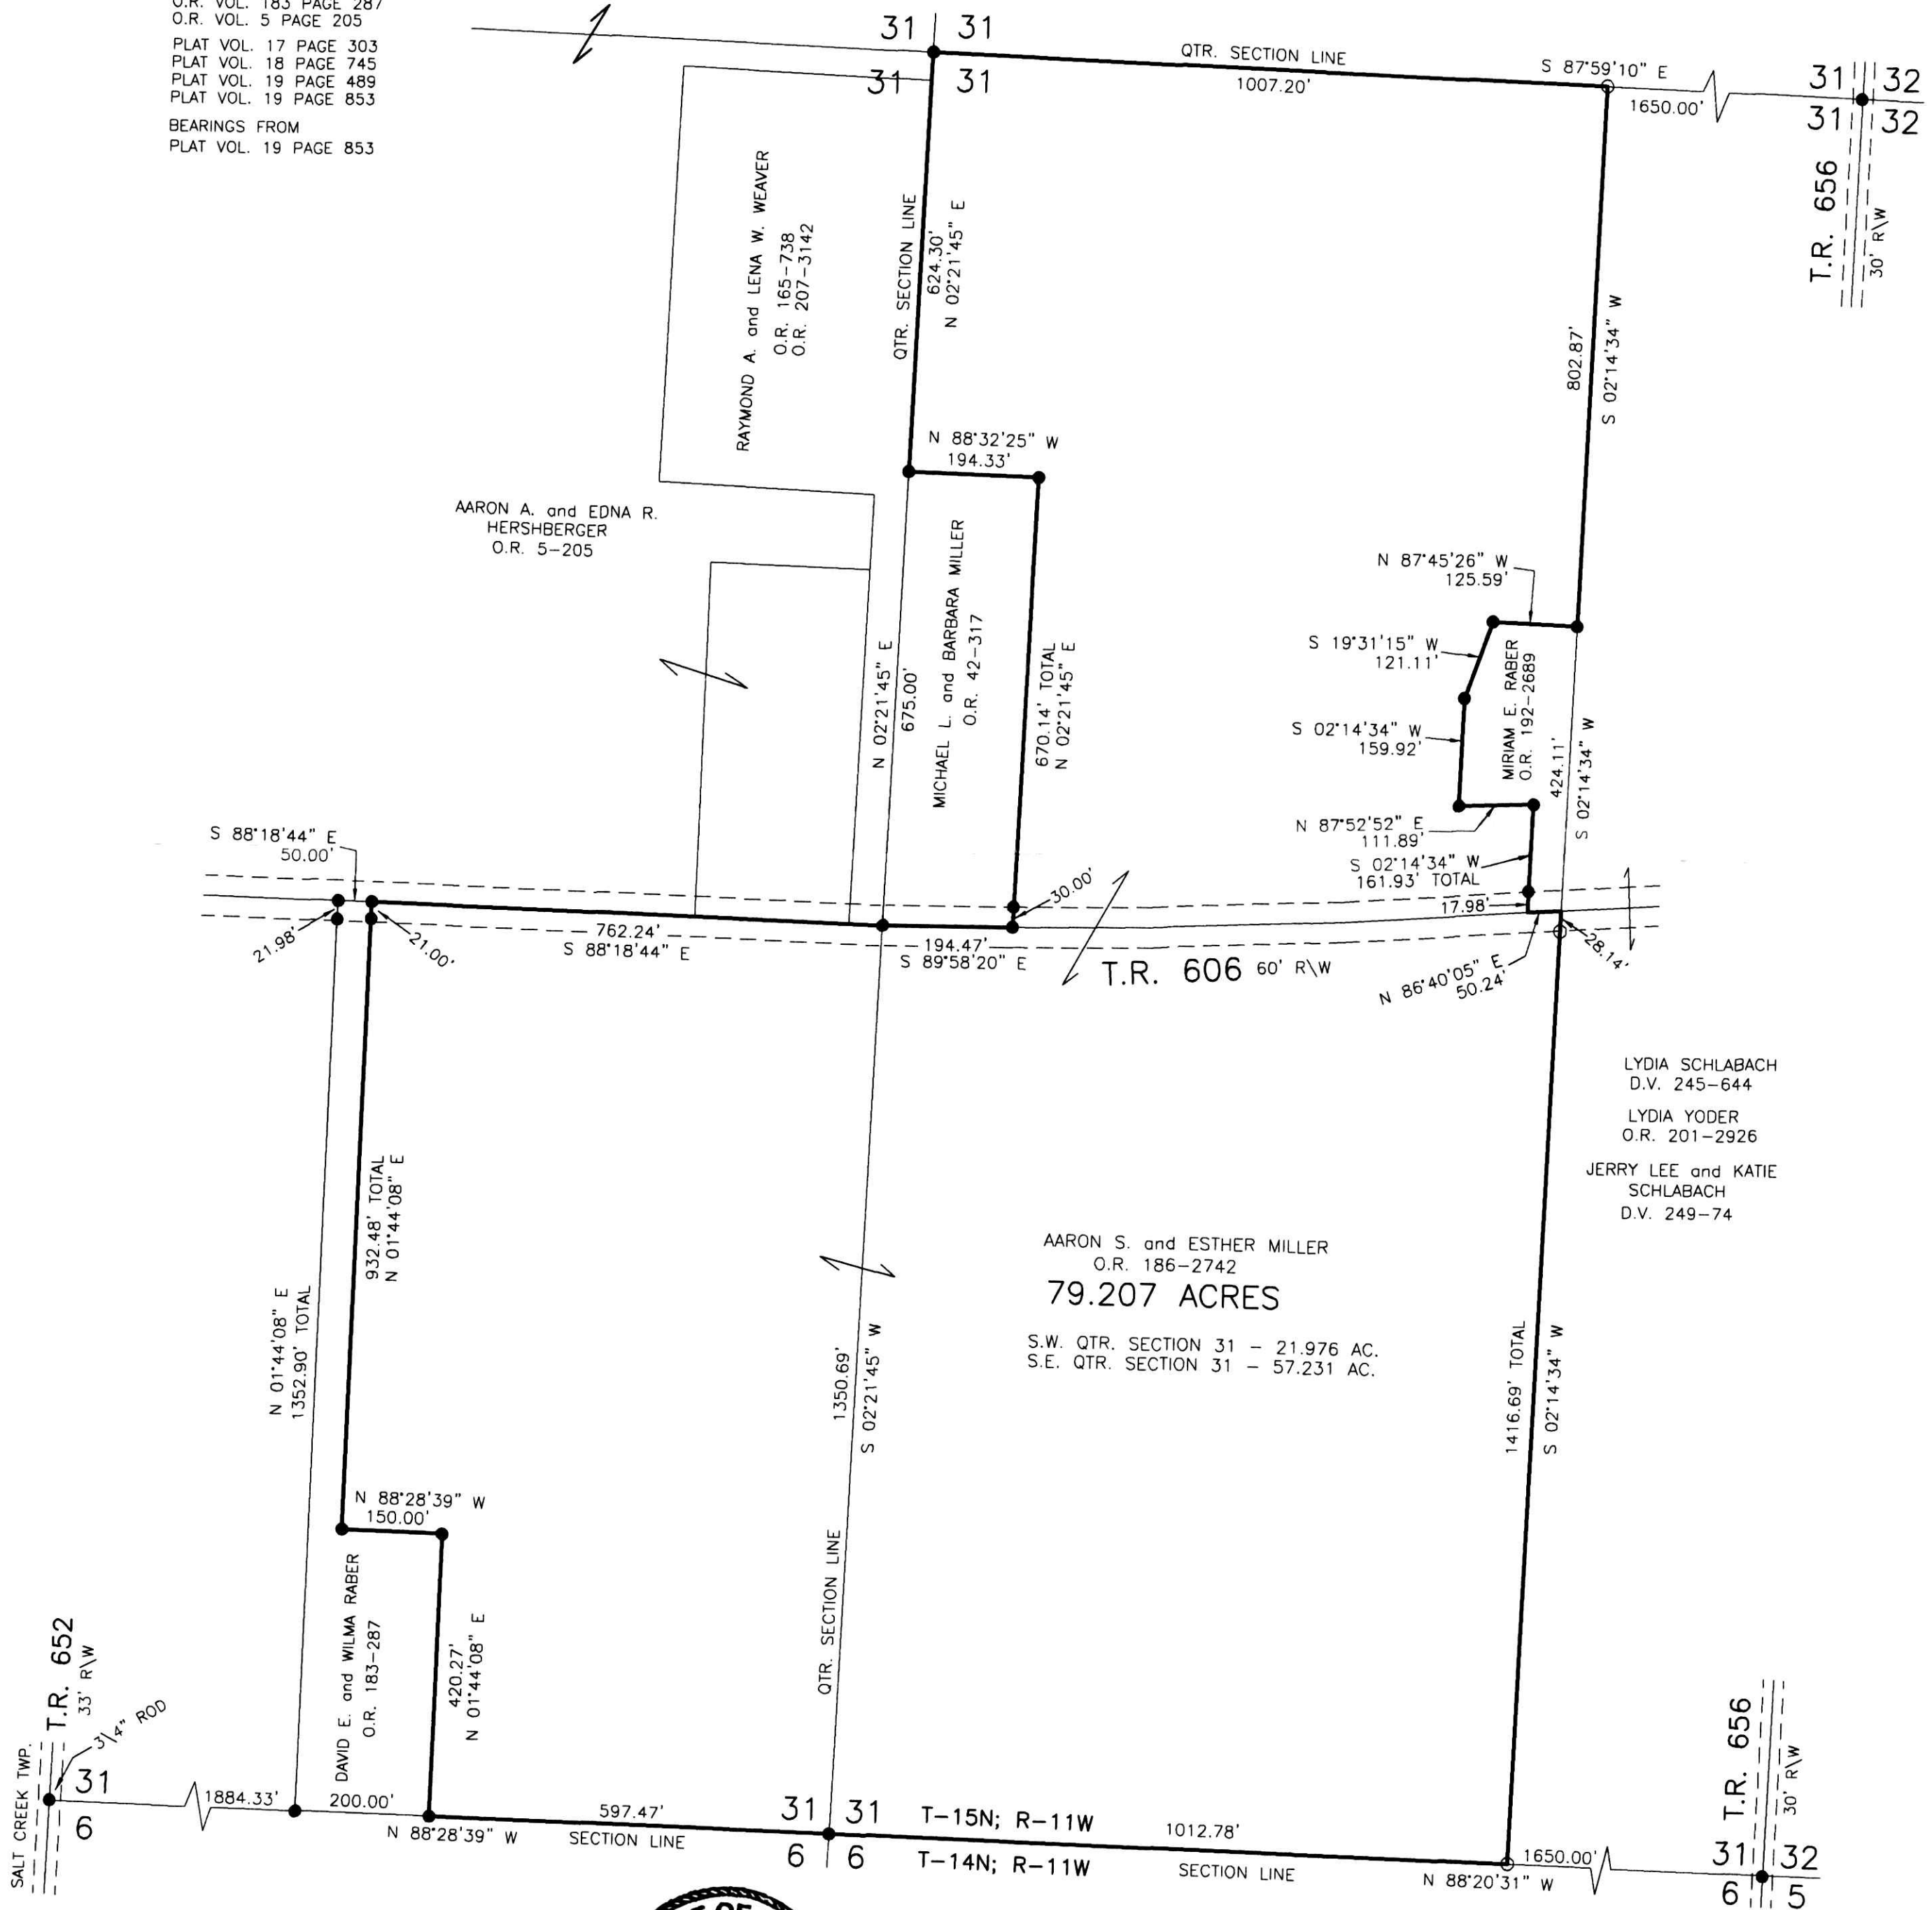

I CERTIFY THIS SURVEY TO BE CORRECT TO THE BEST OF MY KNOWLEDGE.

ERIC R. ZAUGG P.S. 8309
DATE: JAN. 28, 2010
ERZ\FDB
FILE NAME: WORK3\S-27-10



DONALD C. BAKER SURVEYING
138 N. CLAY STREET
MILLERSBURG, OHIO 44654
PH. 330-674-4788
FAX 330-674-6027

PLAT APPROVED

2/18/2010 Rg