

RETRACEMENT SURVEY OF D.V. 230-731
 VILLAGE OF LAKEVILLE
 WASHINGTON TOWNSHIP
 S.W. QTR. SECTION 25
 T-20 N; R-15 W
 HOLMES COUNTY, OHIO

201000065851
 MILLER MAST
 & MASON ATTYS
 MILLERSBURG OH

201000065851
 Filed for Record in
 HOLMES COUNTY, OH
 ANITA HALL, COUNTY RECORDER
 04-12-2010 At 03:40 pm.
 SMALL PLAT 40.00
 DR Book 19 Page 1673 - 1673

Instrument 201000065851 DR
 Book Page 19 1673

SURVEYED FOR: CHUCK PAULLIN

REFERENCES

- DEED VOL. 128 PAGE 67
- DEED VOL. 183 PAGE 532
- DEED VOL. 230 PAGE 731
- DEED VOL. 253 PAGE 605
- PLAT VOL. 12 PAGE 425
- PLAT VOL. 14 PAGES 470 & 952
- PLAT VOL. 18 PAGE 474
- PLAT VOL. 19 PAGE 703
- BEARINGS FROM PLAT VOL. 14 PAGE 952

CR 217 P 2121



SCALE: 1" = 40'


- 5/8" REBAR FOUND UNLESS OTHERWISE NOTED
- 5/8" REBAR SET WITH I.D. CAP I.D. CAP MARKED "BAKER 6938"



I CERTIFY THIS SURVEY TO BE CORRECT TO THE BEST OF MY KNOWLEDGE.

A. L. Gerber
 AARON L. GERBER P.S. 8379
 DATE: FEB. 22, 2010
 ALG/KES
 FILE NAME: WORK3\S-47-10\ERZ

DONALD C. BAKER SURVEYING
 138 N. CLAY STREET
 MILLERSBURG, OHIO 44654
 PH. 330-674-4788
 FAX 330-674-6027

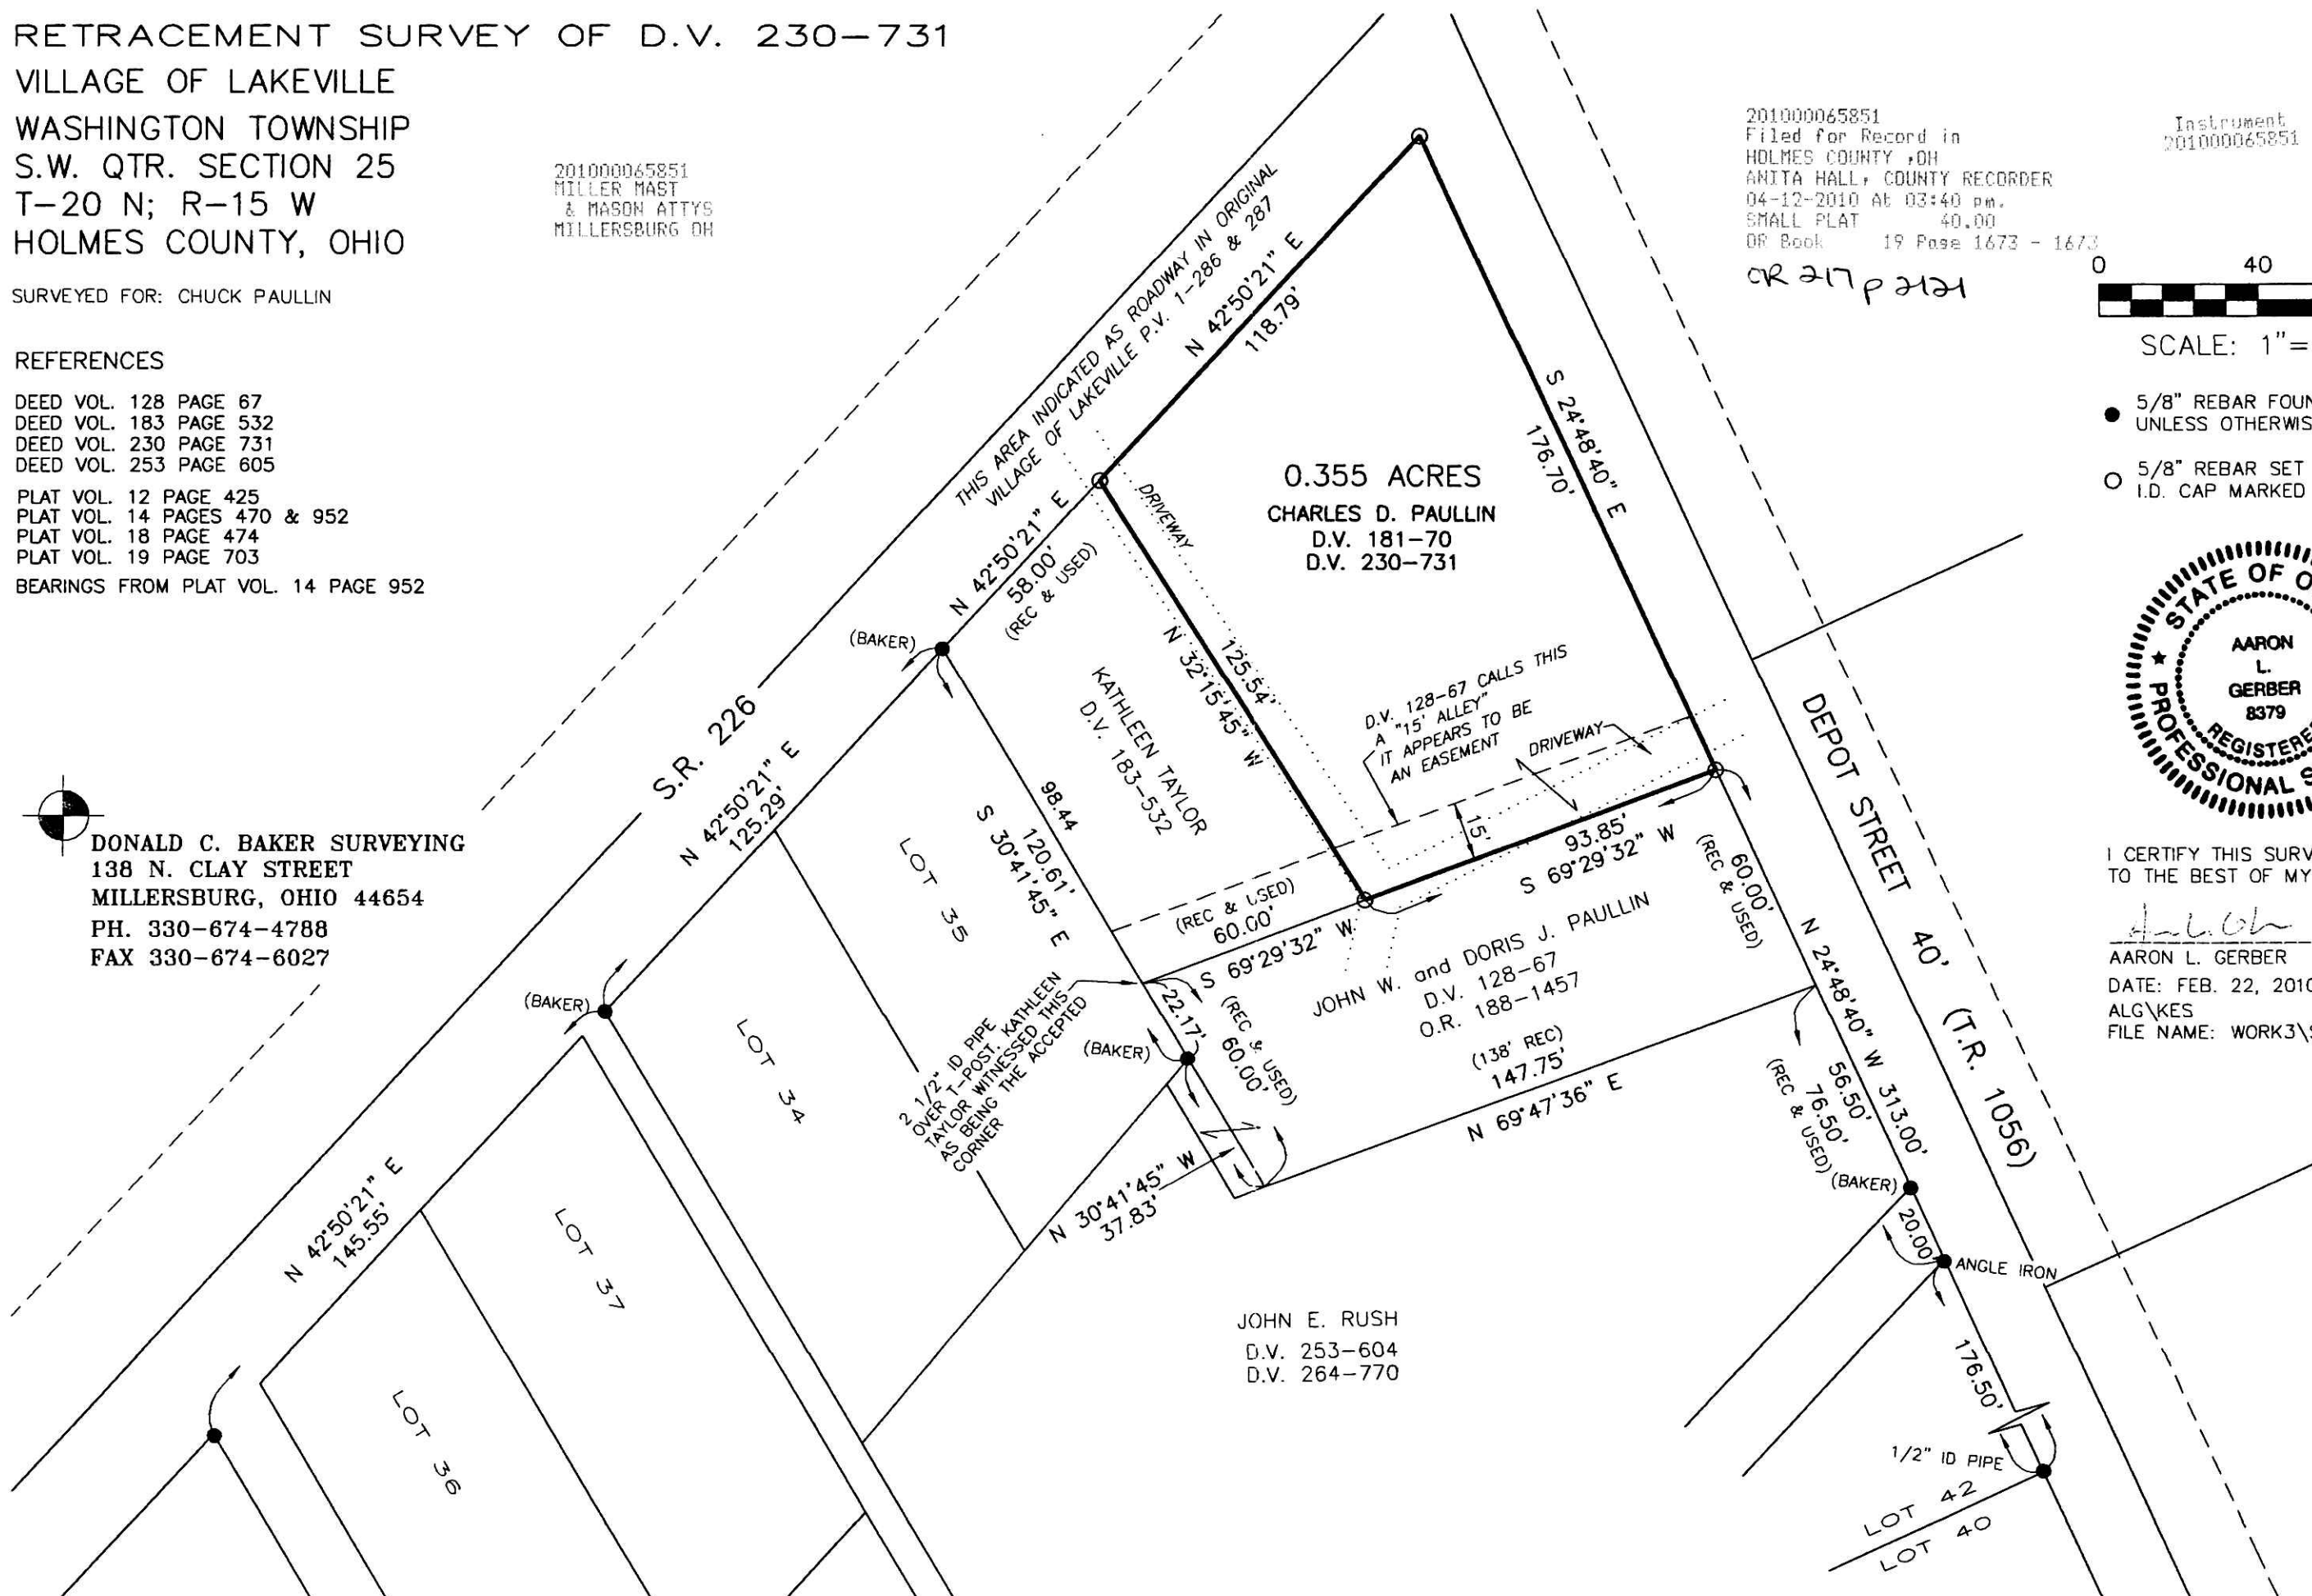

JOHN E. RUSH
 D.V. 253-604
 D.V. 264-770

PLAT APPROVED

4/6/2010