


APPROVED FOR TRANSFER ONLY  
 NO SUBDIVISION PLAT REQUIRED  
 O.H.C. 711.031 & 711.131  
 Lot(s) not for building unless  
 approved by Board of Health.  
 HOLMES CO. PLANNING COMM.

By MH Date 3/6/10

Instrument 201000065903 OR Book Page 19 1677

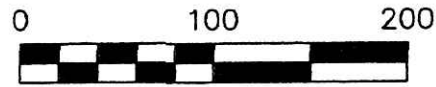

SCALE: 1"=100'

- STONE FOUND
- ▲ R.R. SPIKE FOUND
- 1/2" PIPE FOUND
- UNLESS OTHERWISE NOTED
- 5/8" REBAR SET WITH I.D. CAP
- I.D. CAP MARKED "BAKER 6938"



I CERTIFY THIS SURVEY TO BE CORRECT TO THE BEST OF MY KNOWLEDGE.

Eric R. Zaugg  
 ERIC R. ZAUGG P.S. 8309  
 DATE: JAN. 27, 2010  
 ERZ\KES  
 REVISED: MARCH 15, 2010  
 FDB\ACB  
 FILE NAME: WORK3\S-83-10

REFERENCES


DEED VOL. 275 PAGE 889  
 O.R. VOL. 200 PAGE 488  
 O.R. VOL. 210 PAGE 1122  
 PLAT VOL. 7 PAGE 137  
 PLAT VOL. 7 PAGE 218  
 PLAT VOL. 19 PAGE 1325  
 BEARINGS FROM  
 PLAT VOL. 19 PAGE 1325

201000065903  
 MILLER MAST  
 & MASON ATTYS  
 MILLERSBURG OH

KNOX TOWNSHIP  
 N.W. QTR. SECTION 19  
 T-17 N; R-14 W  
 HOLMES COUNTY, OHIO

SURVEYED FOR: HABITAT FOR HUMANITY

201000065903  
 Filed for Record in  
 HOLMES COUNTY, OH  
 ANITA HALL, COUNTY RECORDER  
 04-15-2010 At 09:23 am.  
 SMALL PLAT 40.00  
 OR Book 19 Page 1677 - 1677  
 OR 217 p 2362

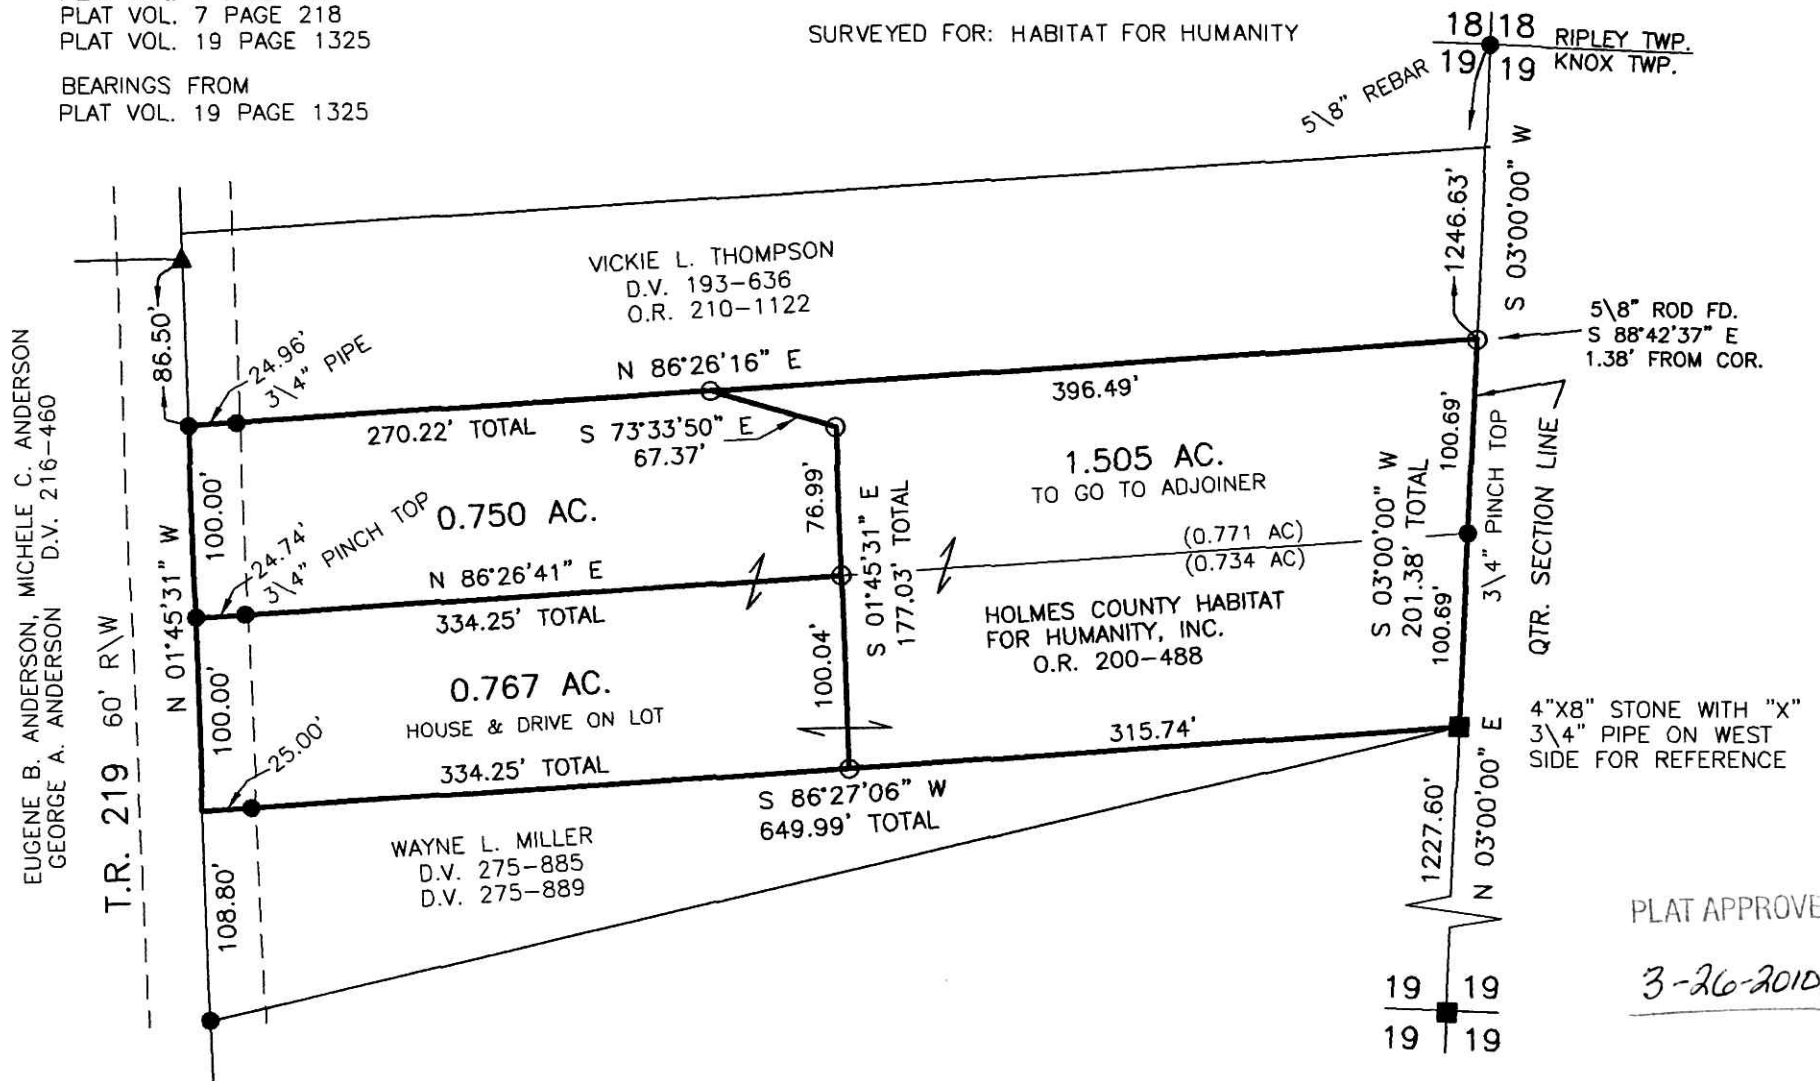

DONALD C. BAKER SURVEYING  
 138 N. CLAY STREET  
 MILLERSBURG, OHIO 44654  
 PH. 330-674-4788

PLAT APPROVED

3-26-2010