

MECHANIC TOWNSHIP  
 S.E. QTR. SECTION 11  
 T-8 N; R-6 W  
 HOLMES COUNTY, OHIO

Instrument 201000066011 OR Book Page 19 1681

SURVEYED FOR: JONAS RABER

0 200 400



SCALE: 1"=200'




- STONE FOUND
- 5/8" REBAR FOUND UNLESS OTHERWISE NOTED
- 5/8" REBAR SET WITH I.D. CAP I.D. CAP MARKED "BAKER 6938"

201000066011  
 Filed for Record in  
 HOLMES COUNTY, OH  
 ANITA HALL, COUNTY RECORDER  
 04-26-2010 At 01:32 pm.  
 SMALL PLAT 40.00  
 OR Book 19 Page 1681 - 1681  
 OR 217 p 2931

201000066011  
 MILLER MAST  
 & MASON ATTYS  
 MILLERSBURG OH

REFERENCES

- DEED VOL. 244 PAGE 257
- O.R. VOL. 46 PAGE 709
- PLAT VOL. 7 PAGE 231
- BEARINGS FROM PLAT
- VOL. 16 PAGE 365

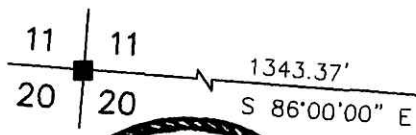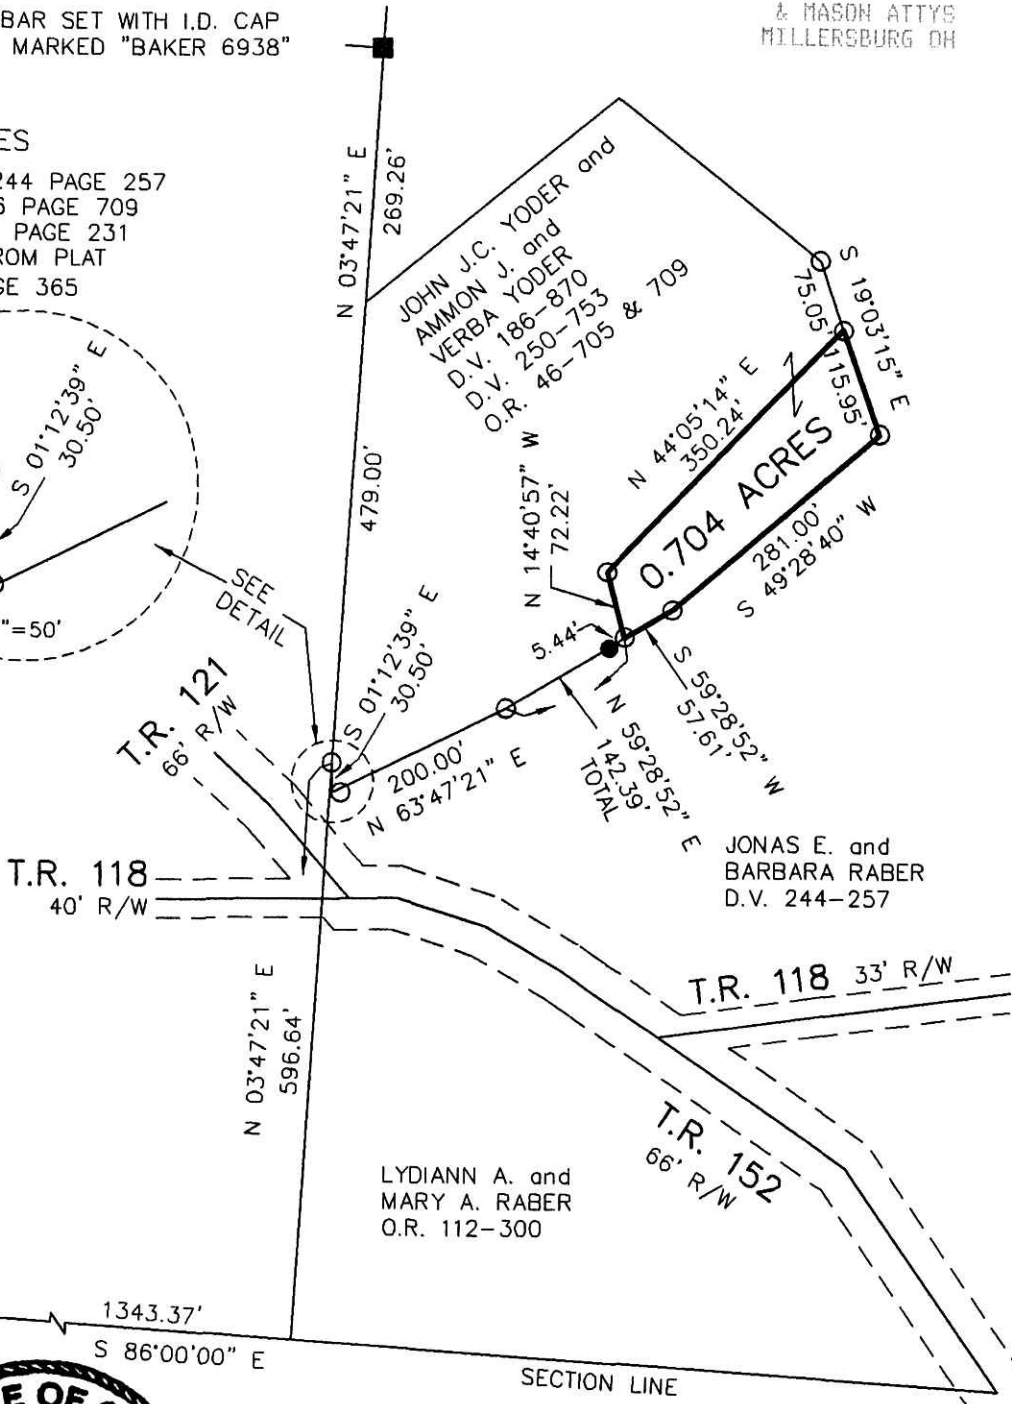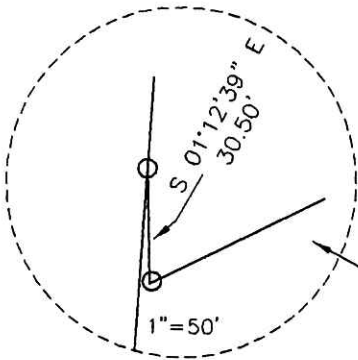

APPROVED FOR TRANSFER ONLY  
 NO SUBDIVISION PLAT REQUIRED  
 (O.R.C. 711.001 & 711.131)  
 Lot(s) not for building unless  
 approved by Board of Health,  
 HOLMES CO PLANNING COMM.  
 By ML Date 4/21/10

I CERTIFY THIS SURVEY TO BE CORRECT  
 TO THE BEST OF MY KNOWLEDGE.

Donald C. Baker  
 DONALD C. BAKER P.S. 6938  
 DATE: MARCH 31, 2010  
 FDB/KES  
 FILE NAME: WORK4\S-105A10\DB\MD (INV.13710)



DONALD C. BAKER SURVEYING  
 138 N. CLAY STREET  
 MILLERSBURG, OHIO 44654  
 PH. 330-674-4788  
 FAX 330-674-6027

PLAT APPROVED  
4/15/2010