


BERLIN TOWNSHIP  
 1ST. QTR., LOT 21  
 T-9 N; R-6 W  
 HOLMES COUNTY, OHIO

SURVEYED FOR: DAVE KAUFMAN REALTY

Instrument 201000066017 OR Book Page 19 1682

201000066017  
 Filed for Record in  
 HOLMES COUNTY, OH  
 ANITA HALL, COUNTY RECORDER  
 04-27-2010 At 11:53 am.  
 SMALL PLAT 40.00  
 OR Book 19 Page 1682 - 1682  
 OR 217 p 2964

201000066017  
 HOLMES CTY  
 TITLE  
 MILLERSBURG OH

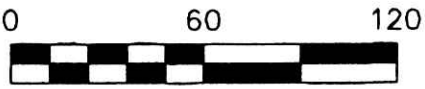


SCALE: 1"=60'

● 5/8" REBAR FOUND  
 UNLESS OTHERWISE NOTED

REFERENCES

- O.R. VOL. 56 PAGE 946
- O.R. VOL. 201 PAGE 3016
- O.R. VOL. 46 PAGE 86
- O.R. 215 PAGE 1599
- O.R. VOL. 195 PAGE 1013
- O.R. VOL. 185 PAGE 473
- O.R. VOL. 78 PAGE 74
- PLAT VOL. 2 PAGE 417
- PLAT VOL. 15 PAGE 103
- PLAT VOL. 2 PAGE 63

BEARINGS FROM PLAT VOL. 17 PAGE 312

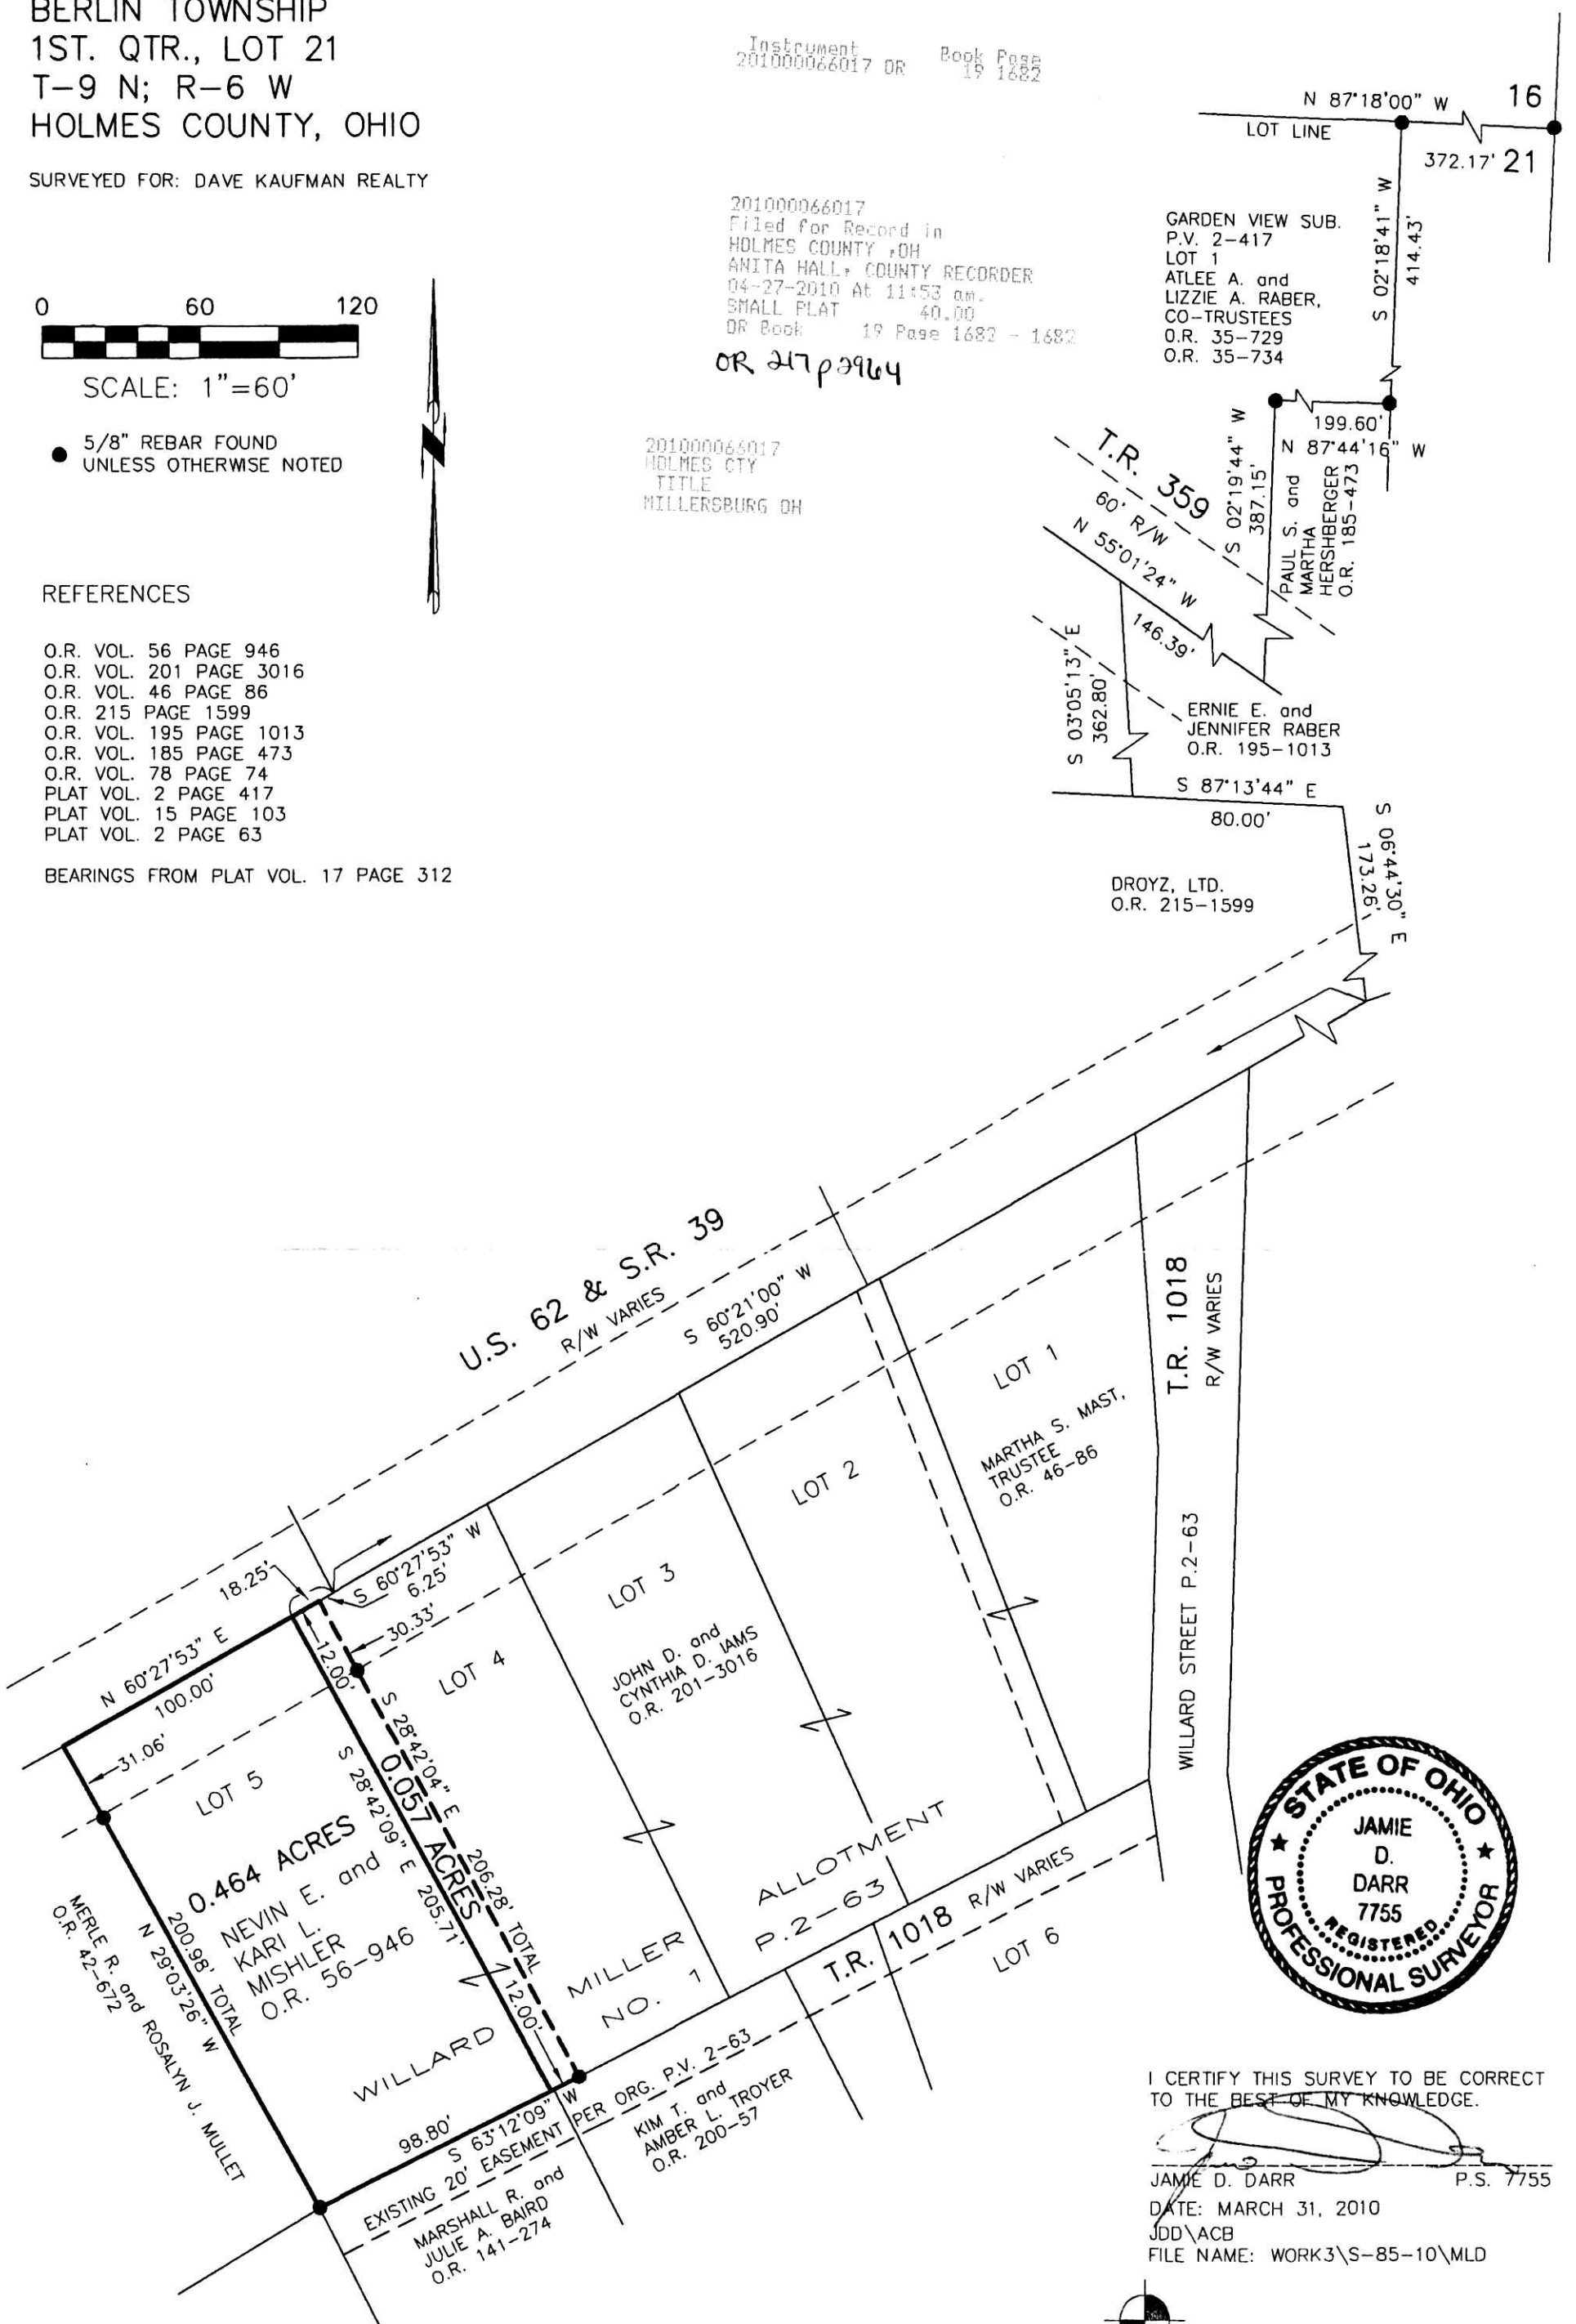

I CERTIFY THIS SURVEY TO BE CORRECT TO THE BEST OF MY KNOWLEDGE.

JAMIE D. DARR P.S. 7755  
 DATE: MARCH 31, 2010  
 JDD\ACB  
 FILE NAME: WORK3\S-85-10\MLD

PLAT APPROVED

4/13/2010

DONALD C. BAKER SURVEYING  
 138 N. CLAY STREET  
 MILLERSBURG, OHIO 44654  
 PH. 330-674-4788  
 FAX 330-674-6027